
 5 0 10 CONST. REV. R/W REV.	PROJECT REFERENCE NO.	SHEET NO.
	R-513C	EC-34/CONST.35
ROADWAY DESIGN ENGINEER	R/W SHEET NO.	
HYDRAULICS ENGINEER		

NOTE: PLACE TEMPORARY ROCK SEDIMENT DAMS TYPE-B AND TEMPORARY ROCK SILT CHECKS TYPE-A AT DRAINAGE OUTLETS.

CLEARING AND GRUBBING EROSION CONTROL FOR CONSTRUCTION SHEET 35

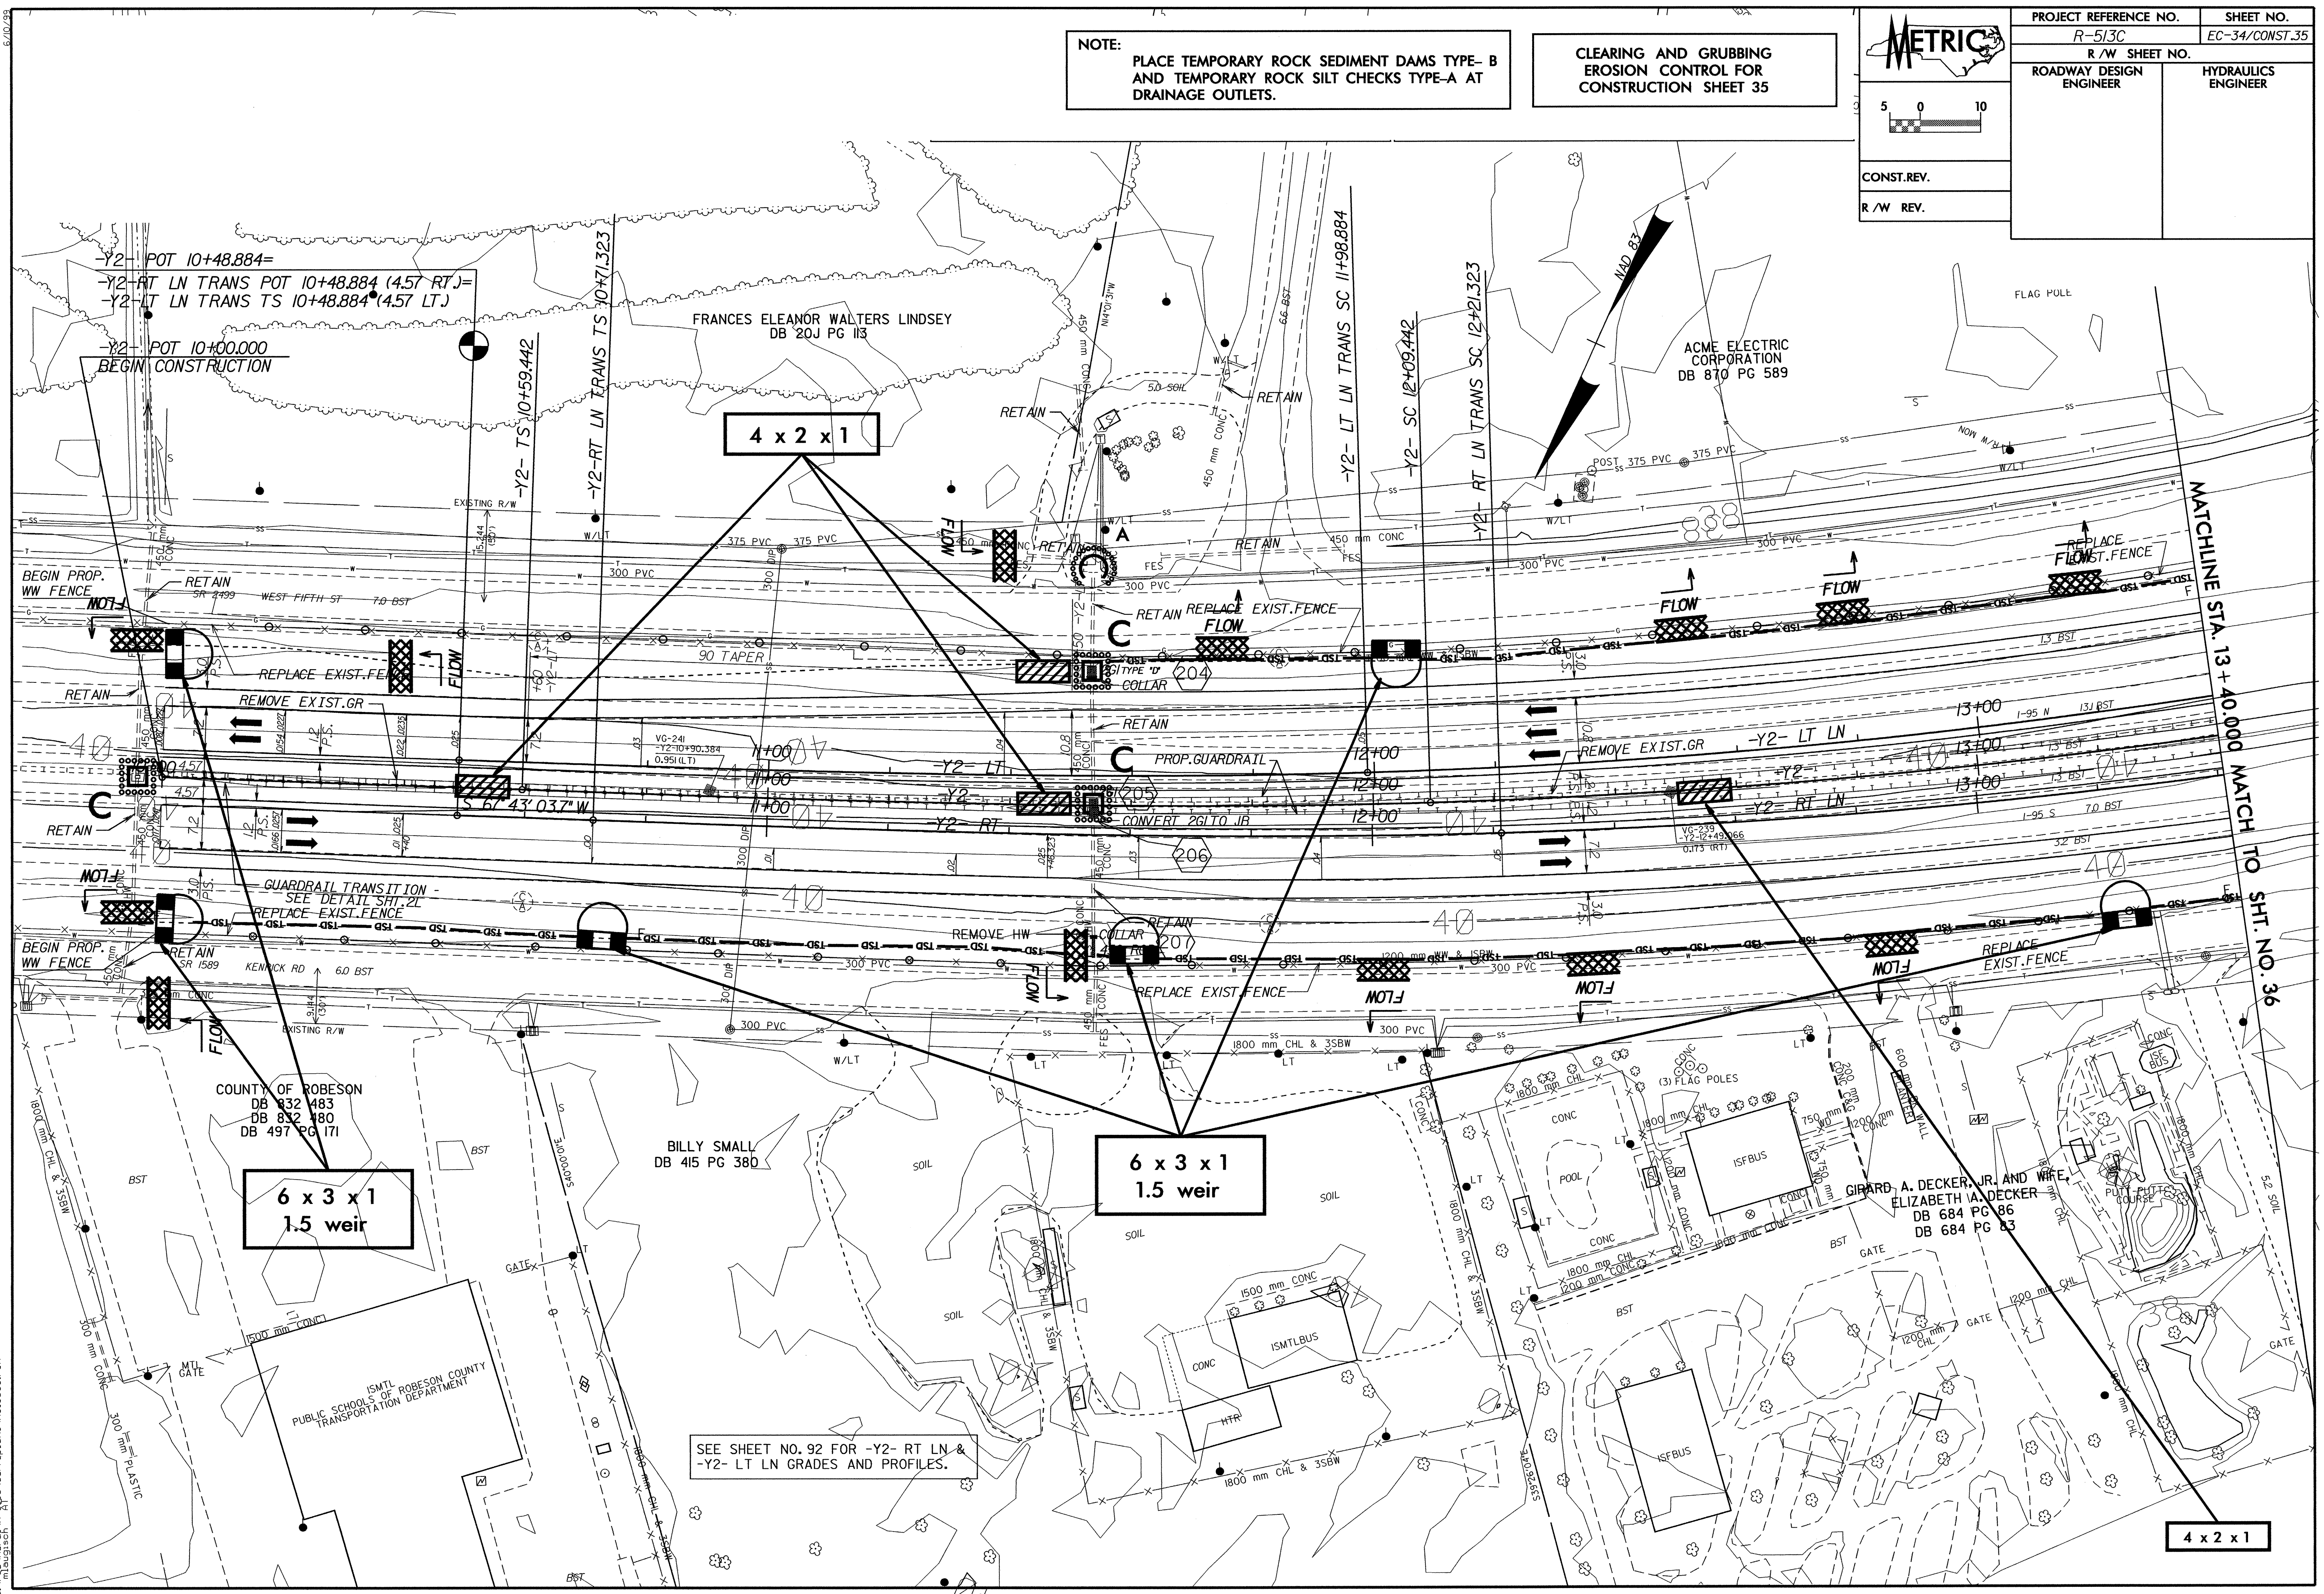

6 x 3 x 1  
1.5 weir

6 x 3 x 1  
1.5 weir

SEE SHEET NO. 92 FOR -Y2- RT LN & -Y2- LT LN GRADES AND PROFILES.

4 x 2 x 1

09-APR-2004 11:05 d:\m\p\c\1\105\curr-pl\ena\1513\35.PSH