


PROJECT REFERENCE NO.	SHEET NO.
R-513C	EC-33/CONST.34
R/W SHEET NO.	
ROADWAY DESIGN ENGINEER	HYDRAULICS ENGINEER

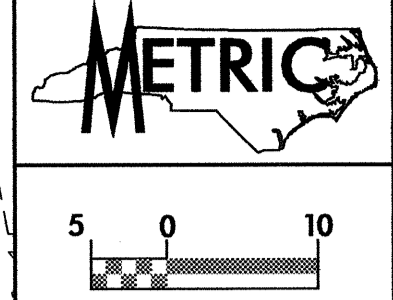


**CLEARING AND GRUBBING
EROSION CONTROL FOR
CONSTRUCTION SHEET 34**

NOTE:
PLACE TEMPORARY ROCK SEDIMENT DAMS TYPE-B
AND TEMPORARY ROCK SILT CHECKS TYPE-A AT
DRAINAGE OUTLETS.

**5 x 3 x 1
1.5 weir**

MATCHLINE STA. 26+60.000 MATCH TO SHT. NO. 33

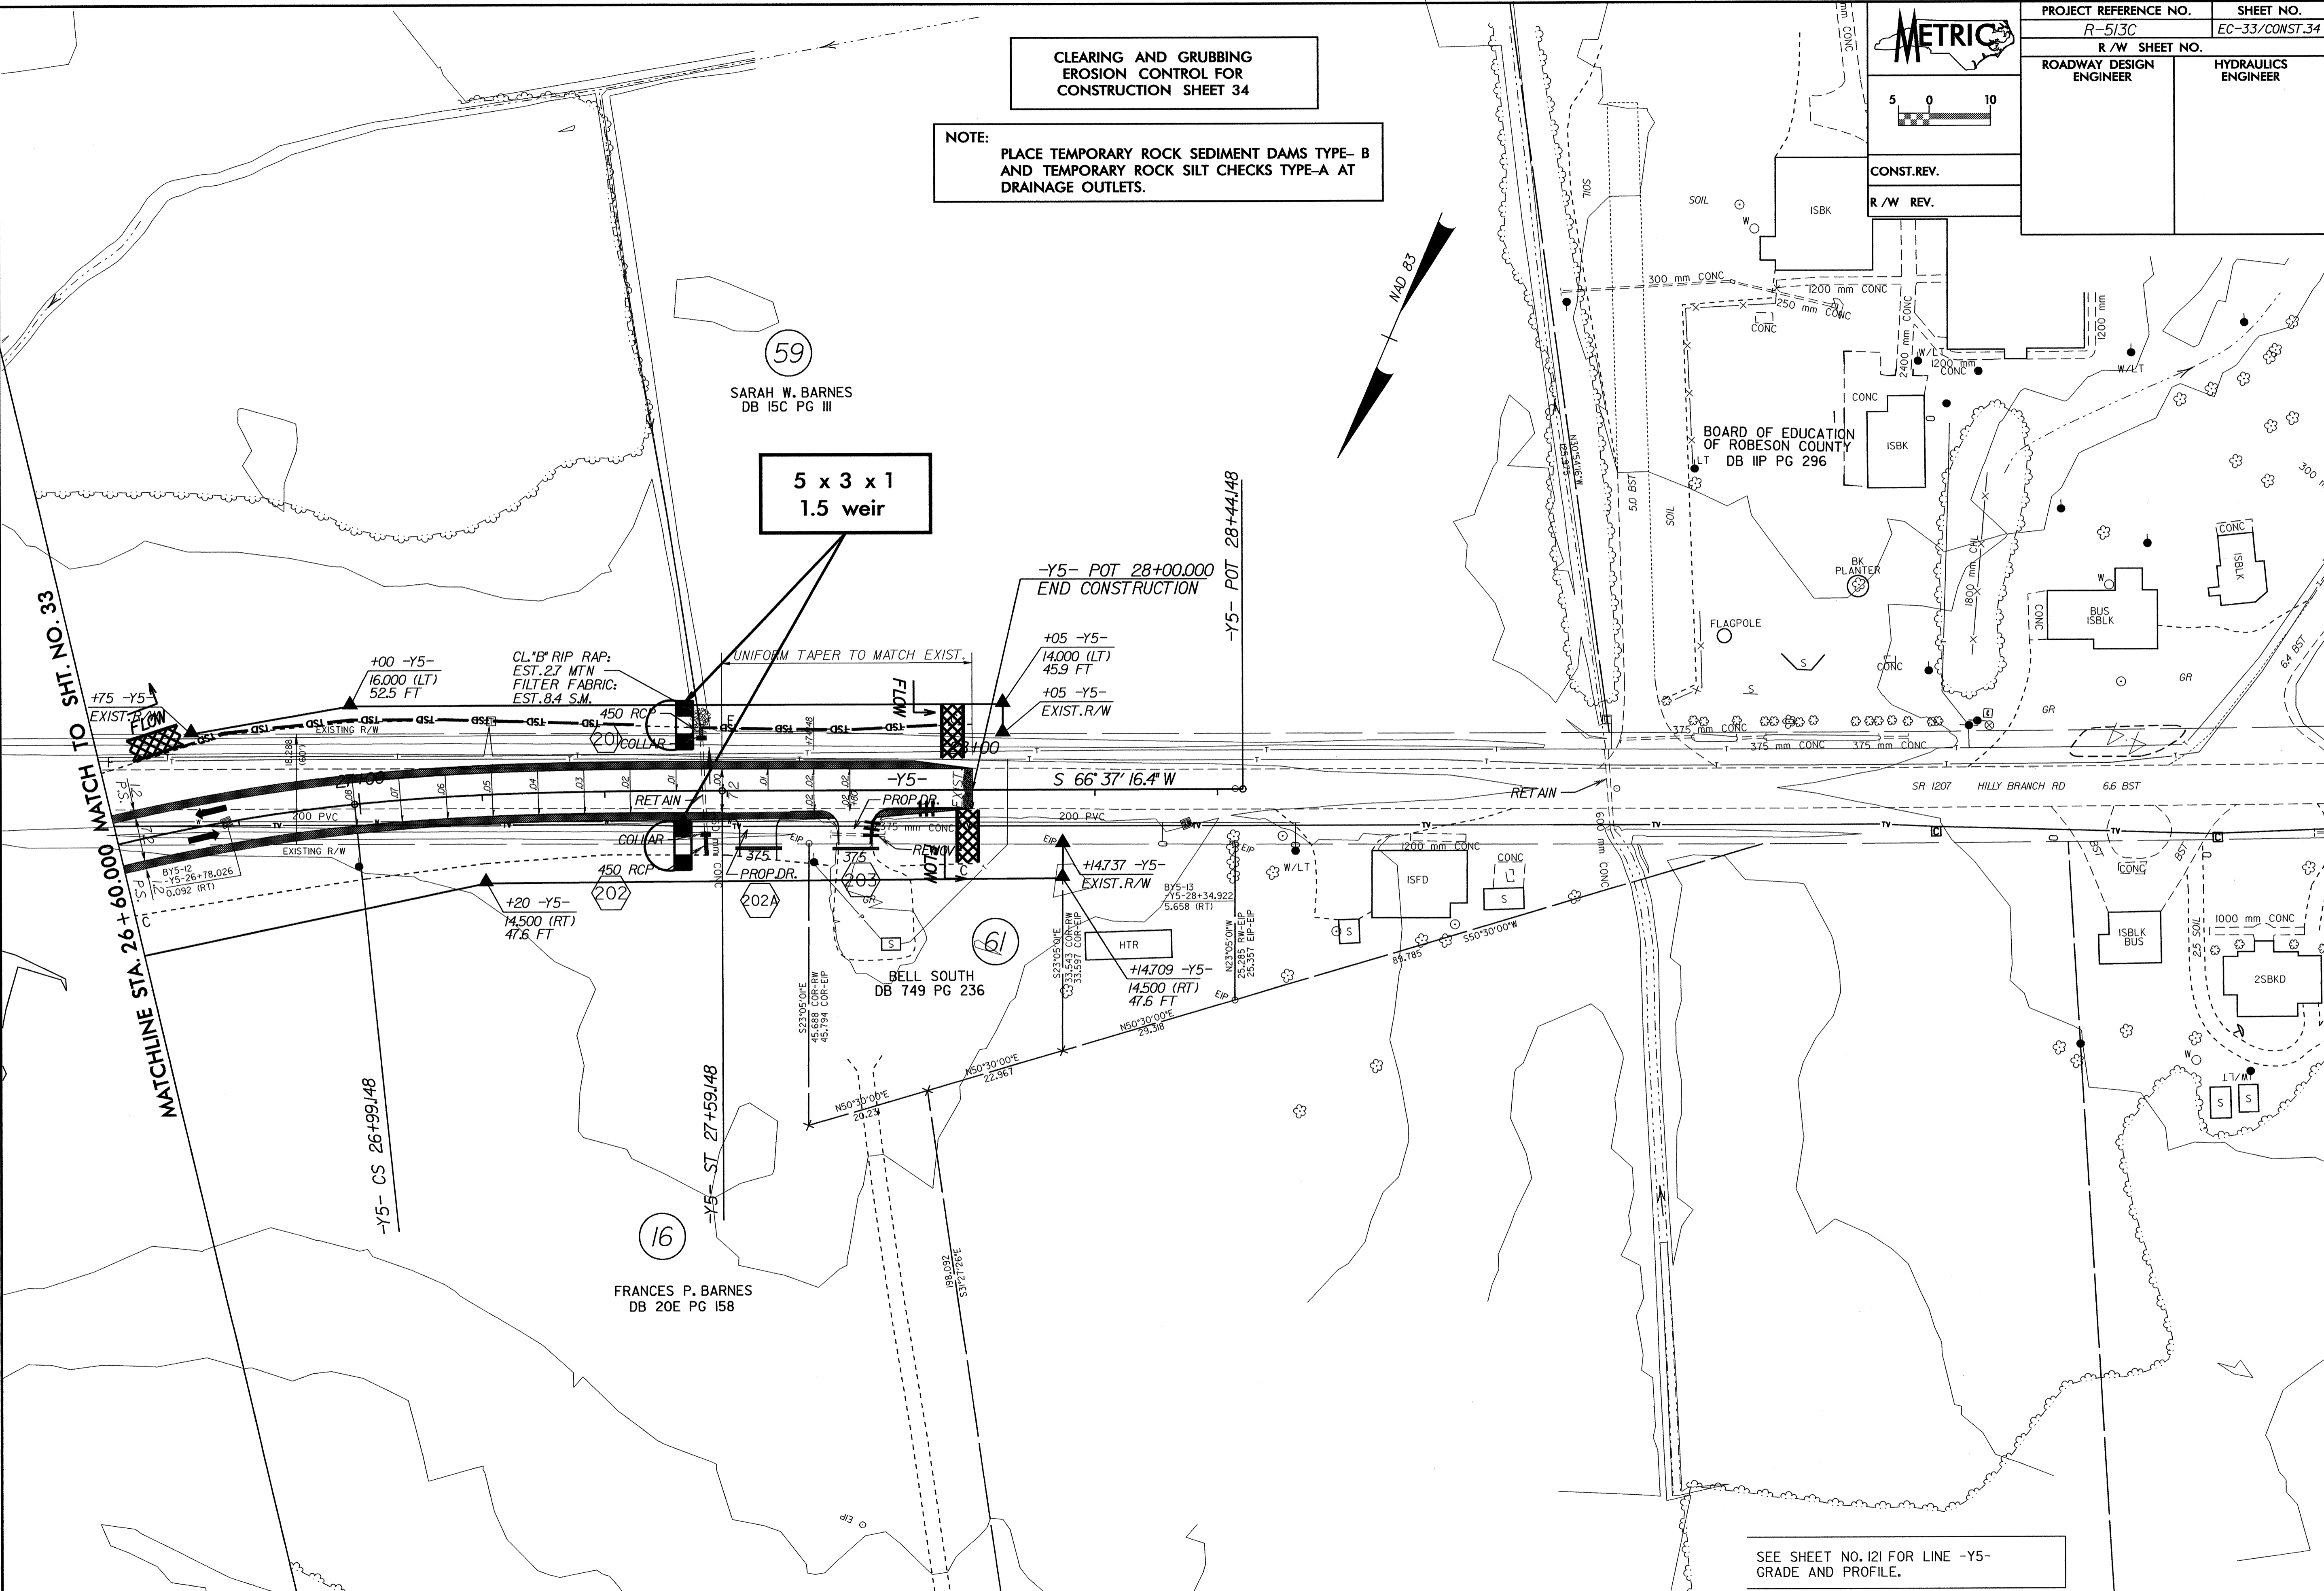

SEE SHEET NO. 121 FOR LINE -Y5-
GRADE AND PROFILE.