



6.10.08



PROJECT REFERENCE NO.	SHEET NO.
R-513C	EC-29/CONST.30
R/W SHEET NO.	
ROADWAY DESIGN ENGINEER	HYDRAULICS ENGINEER
CONST.REV.	
R/W REV.	


**CLEARING AND GRUBBING
EROSION CONTROL FOR
CONSTRUCTION SHEET 30**

NOTE:
PLACE TEMPORARY ROCK SEDIMENT DAMS TYPE- B
AND TEMPORARY ROCK SILT CHECKS TYPE-A AT
DRAINAGE OUTLETS.

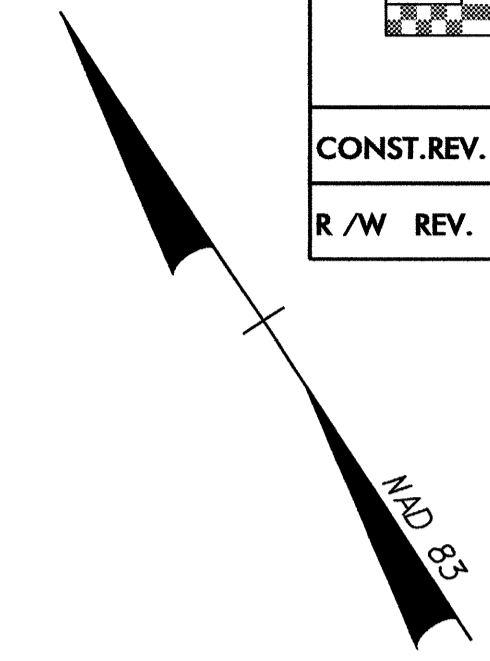 

ERLINE B. CRANFILL
DB 421 PG 349

MATCHLINE STA. 347 + 60.000 MATCH TO SHT. NO.29

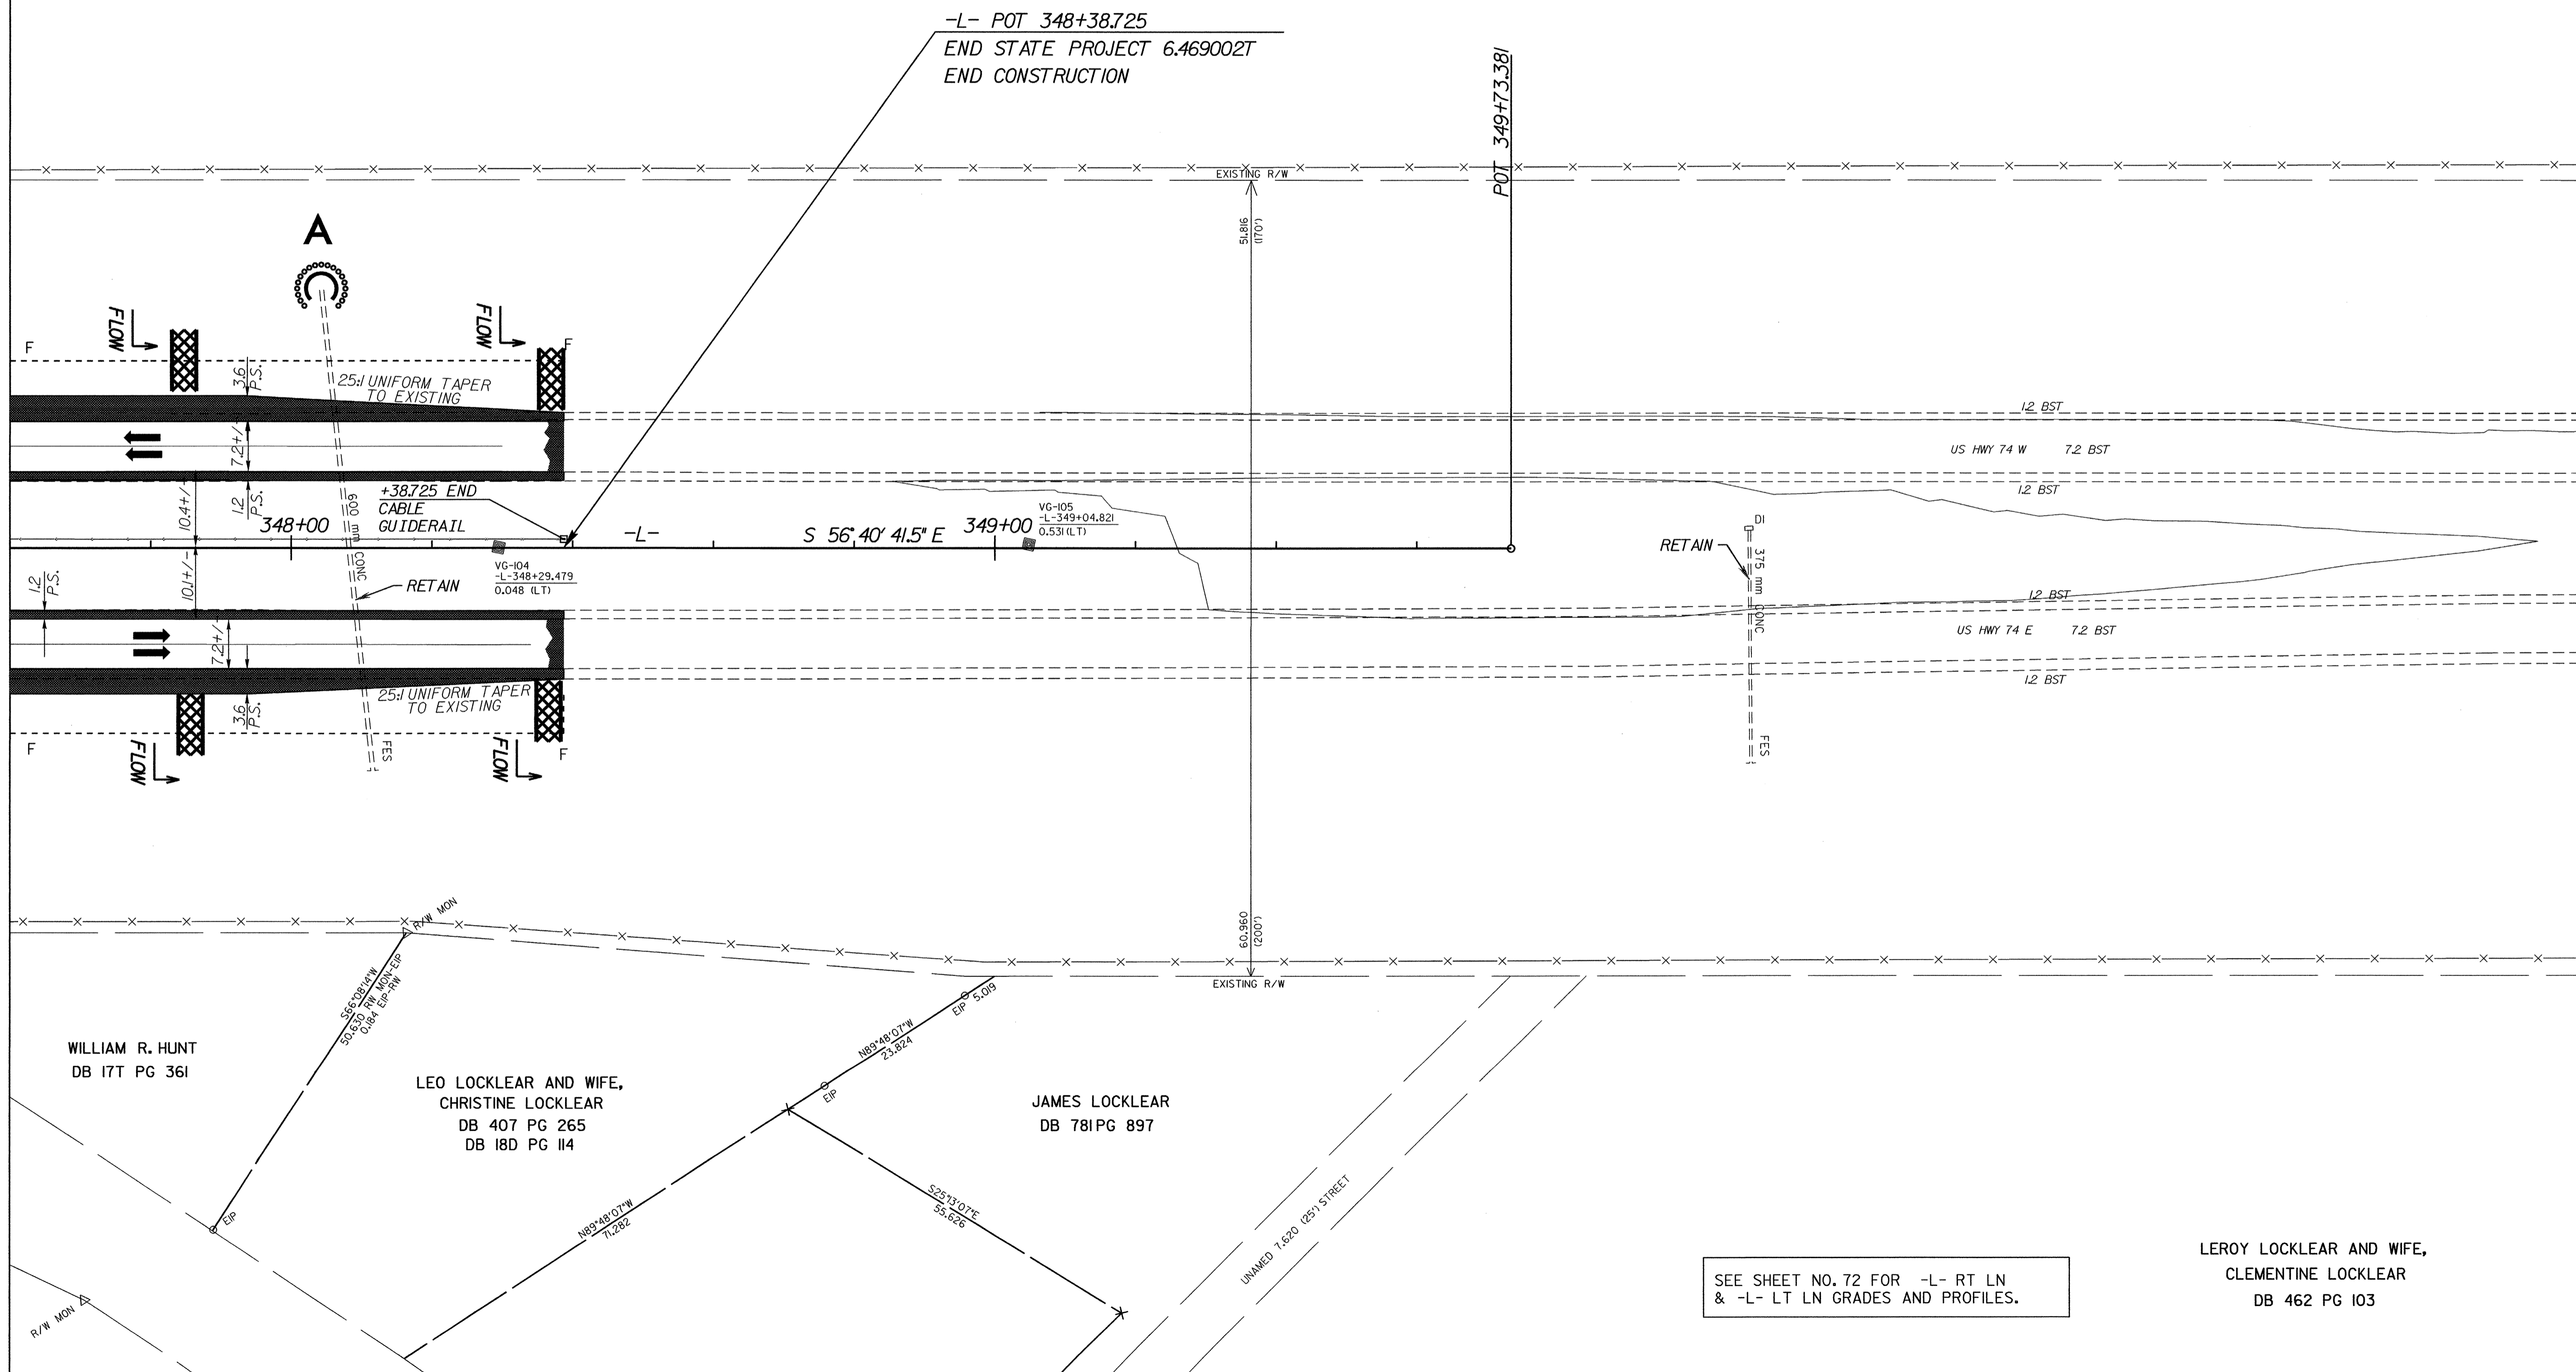

SEE SHEET NO. 72 FOR -L- RT LN
& -L- LT LN GRADES AND PROFILES.

LEROY LOCKLEAR AND WIFE,
CLEMENTINE LOCKLEAR
DB 462 PG 103

09-APR-2004 15:47
dl:\m\g\tech\11-5105\curr-plans\F013030.PSH