

ROADWAY DESIGN ENGINEER	HYDRAULICS ENGINEER	PROJECT REFERENCE NO.	R-53	SHEET NO.	EC-27/CONST.28
		R/W SHEET NO.			

ROGER FRANKLIN HARRINGTON AND WIFE,  
ANN HARRINGTON AND,  
ROGER FRANKLIN DAVIS AND WIFE,  
BETTY JO DAVIS  
DB 807 PG 880

CLIFFORD E. BULLARD, SR.  
DB 588 PG 350

SHANNON AL HELEURN  
DB 465 PG 89

DONALD WAYNE BRITT  
DB 573 PG 88

F. A. WSHART  
DB 506 PG 83


F. A. WSHART  
DB 506 PG 83

STUART F. HAMILTON  
DB 489 PG 87

PHILIP HAMILTON

VIOLET SISSEL ESTATE

ROGER FRANKLIN HARRINGTON, JR. & WIFE  
DB 807 PG 880

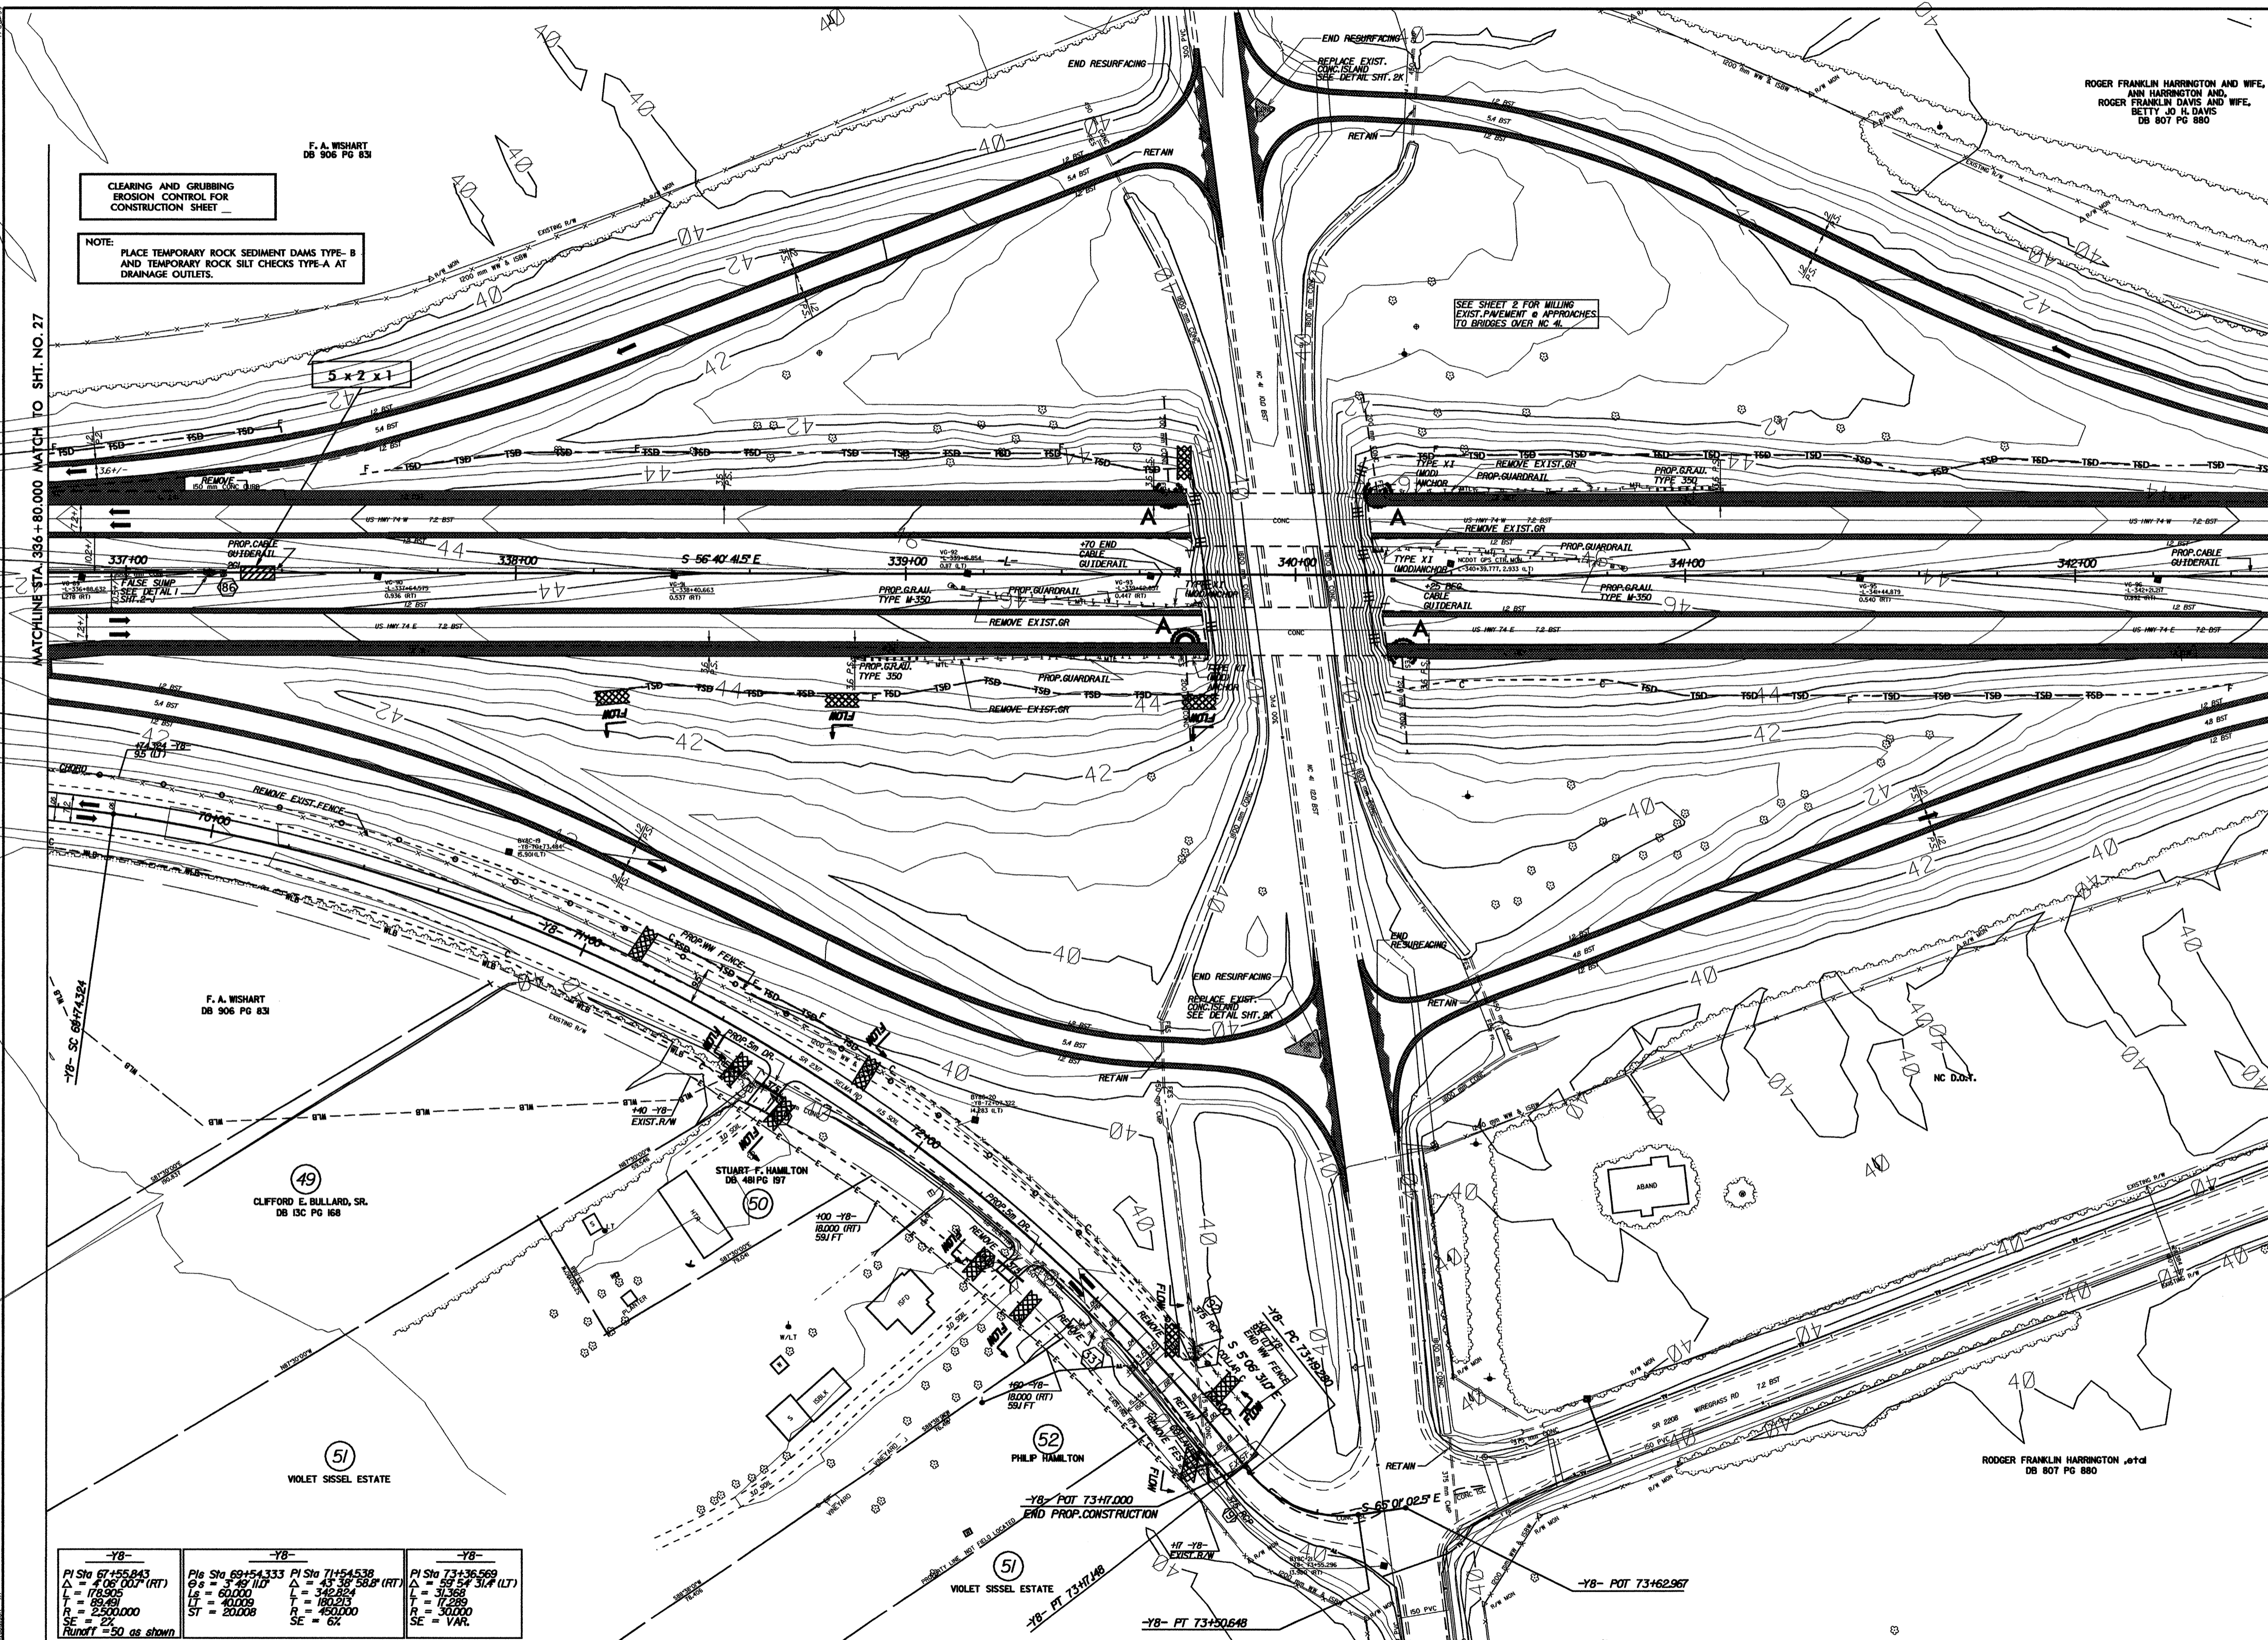

MATCHLINE STA. 336+80.000 MATCH TO SHIT. NO. 27

MATCHLINE STA. 344+00.000 MATCH TO SHIT. NO. 29

CLEARING AND GRUBBING  
EROSION CONTROL FOR  
CONSTRUCTION SHEET

NOTE:  
PLACE TEMPORARY ROCK SEDIMENT DAMS TYPE-B  
AND TEMPORARY ROCK SILT CHECKS TYPE-A AT  
DRAINAGE OUTLETS.

SEE SHEET 2 FOR MILLING  
EXIST. PAVEMENT & APPROACHES  
TO BRIDGES OVER NC # 4.

-78-	-78-	-78-	-78-
PI Sta 67+55.843 Δ = 4°05'00.0" (RT) L = 178.50 R = 255.000 SE = 2X PIVOT = 50 as shown	PI Sta 69+54.333 Δ = 3°58'10.0" (RT) L = 60.00 R = 200.00 SE = 6X	PI Sta 71+54.538 Δ = 4°35'30.0" (RT) L = 316.50 R = 100.00 SE = VAR.	PI Sta 73+36.969 Δ = 5°57'31.4" (LT) L = 316.50 R = 100.00 SE = VAR.

143	7	13
104 -L-	24	26
12	6	
24		
122		
201		

2000 ADT  
2022 ADT  
IN HUNDREDS

SEE SHEETS NO. 69 AND NO. 70 FOR  
+L- RT LN & -L- LT LN GRADES AND  
PROFILES.  
SEE SHEET NO. 20 FOR  
LINE -78- GRADE AND PROFILE