


PROJECT REFERENCE NO.		SHEET NO.	
R-513C		EC-25/CONST.26	
R/W SHEET NO.			
ROADWAY DESIGN ENGINEER		HYDRAULICS ENGINEER	
CONST.REV.			
R/W REV.			

**CLEARING AND GRUBBING  
EROSION CONTROL FOR  
CONSTRUCTION SHEET 26**

**NOTE:**  
PLACE TEMPORARY ROCK SEDIMENT DAMS TYPE-B  
AND TEMPORARY ROCK SILT CHECKS TYPE-A AT  
DRAINAGE OUTLETS.

**5 x 2 x 1**

**5 x 2 x 1**

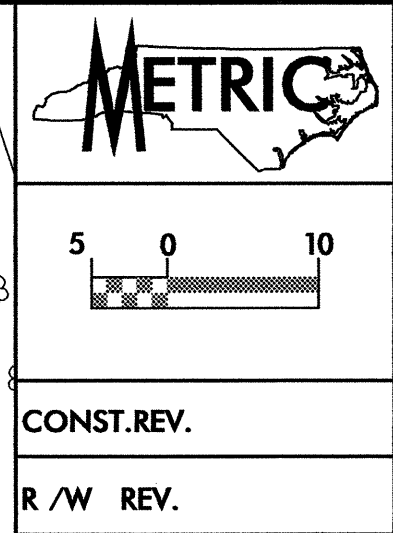


STATE OF NORTH CAROLINA  
DB 746 PG 867

**47**  
K. M. BIGGS, INC.  
DB 644 PG 162  
DB 644 PG 160  
DB 17H PG 013

**CLIFFORD E. BULLARD**  
DB 13C PG 168

MATCHLINE STA. 329 + 60.000 MATCH TO SHT. NO. 25

MATCHLINE STA. 333 + 20.000 MATCH TO SHT. NO. 27

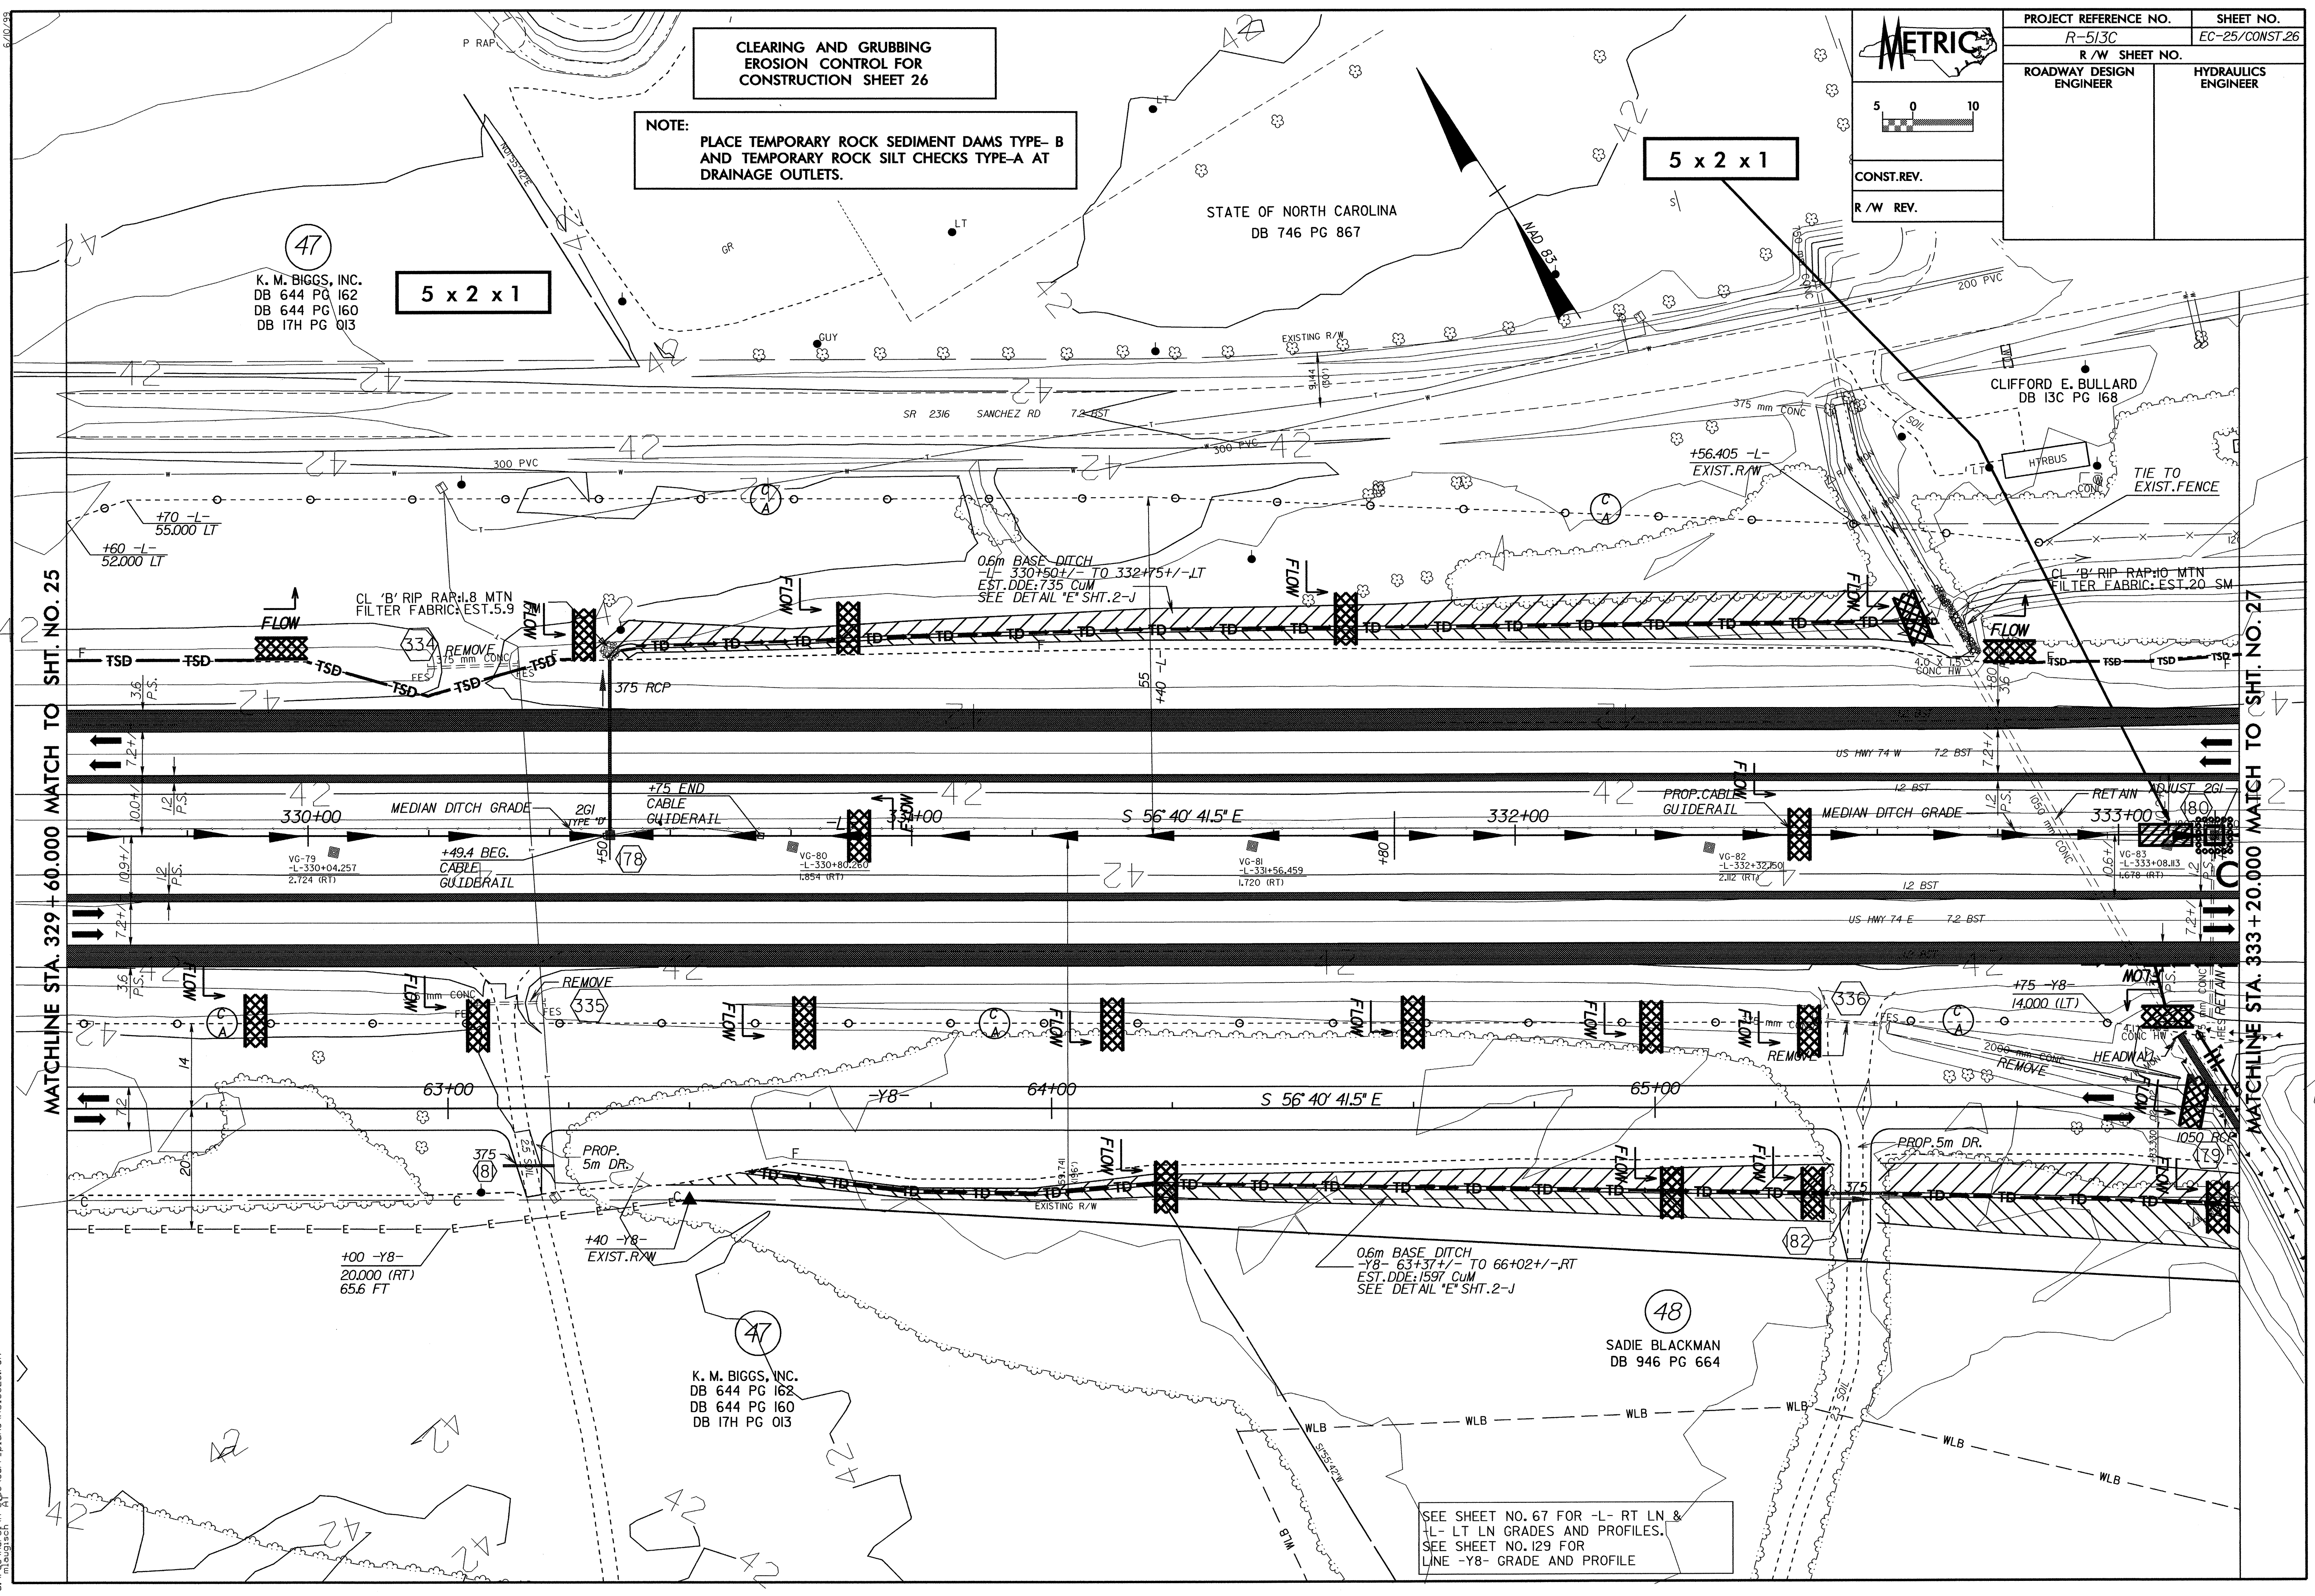

SEE SHEET NO. 67 FOR -L- RT LN &  
-L- LT LN GRADES AND PROFILES.  
SEE SHEET NO. 129 FOR  
LINE -Y8- GRADE AND PROFILE

**47**  
K. M. BIGGS, INC.  
DB 644 PG 162  
DB 644 PG 160  
DB 17H PG 013

**48**  
SADIE BLACKMAN  
DB 946 PG 664