


CLEARING AND GRUBBING  
EROSION CONTROL FOR  
CONSTRUCTION SHEET 25

NOTE:  
PLACE TEMPORARY ROCK SEDIMENT DAMS TYPE-B  
AND TEMPORARY ROCK SILT CHECKS TYPE-A AT  
DRAINAGE OUTLETS.

-Y8-  
PI Sta 59+30.577  
 $\Delta = 4' 50' 12.4" (RT)$   
L = 585.859  
T = 293.103  
R = 6,940.000  
SE = N.C.

-L-  
PI Sta 326+78.592  
 $\Delta = 4' 23' 49.6" (RT)$   
L = 536.058  
T = 268.160  
R = 6,985.000  
SE = N.C.


47  
K. M. BIGGS, INC.  
DB 644 PG 162  
DB 644 PG 160  
DB 17H PG 013

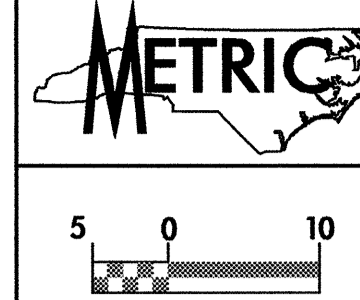

PROJECT REFERENCE NO. R-513C	SHEET NO. EC-24/CONST.25
R/W SHEET NO.	
ROADWAY DESIGN ENGINEER	HYDRAULICS ENGINEER
CONST. REV.	
R/W REV.	

MATCHLINE STA. 326+00.000 MATCH TO SHT. NO. 24

MATCHLINE STA. 329+60.000 MATCH TO SHT. NO. 26

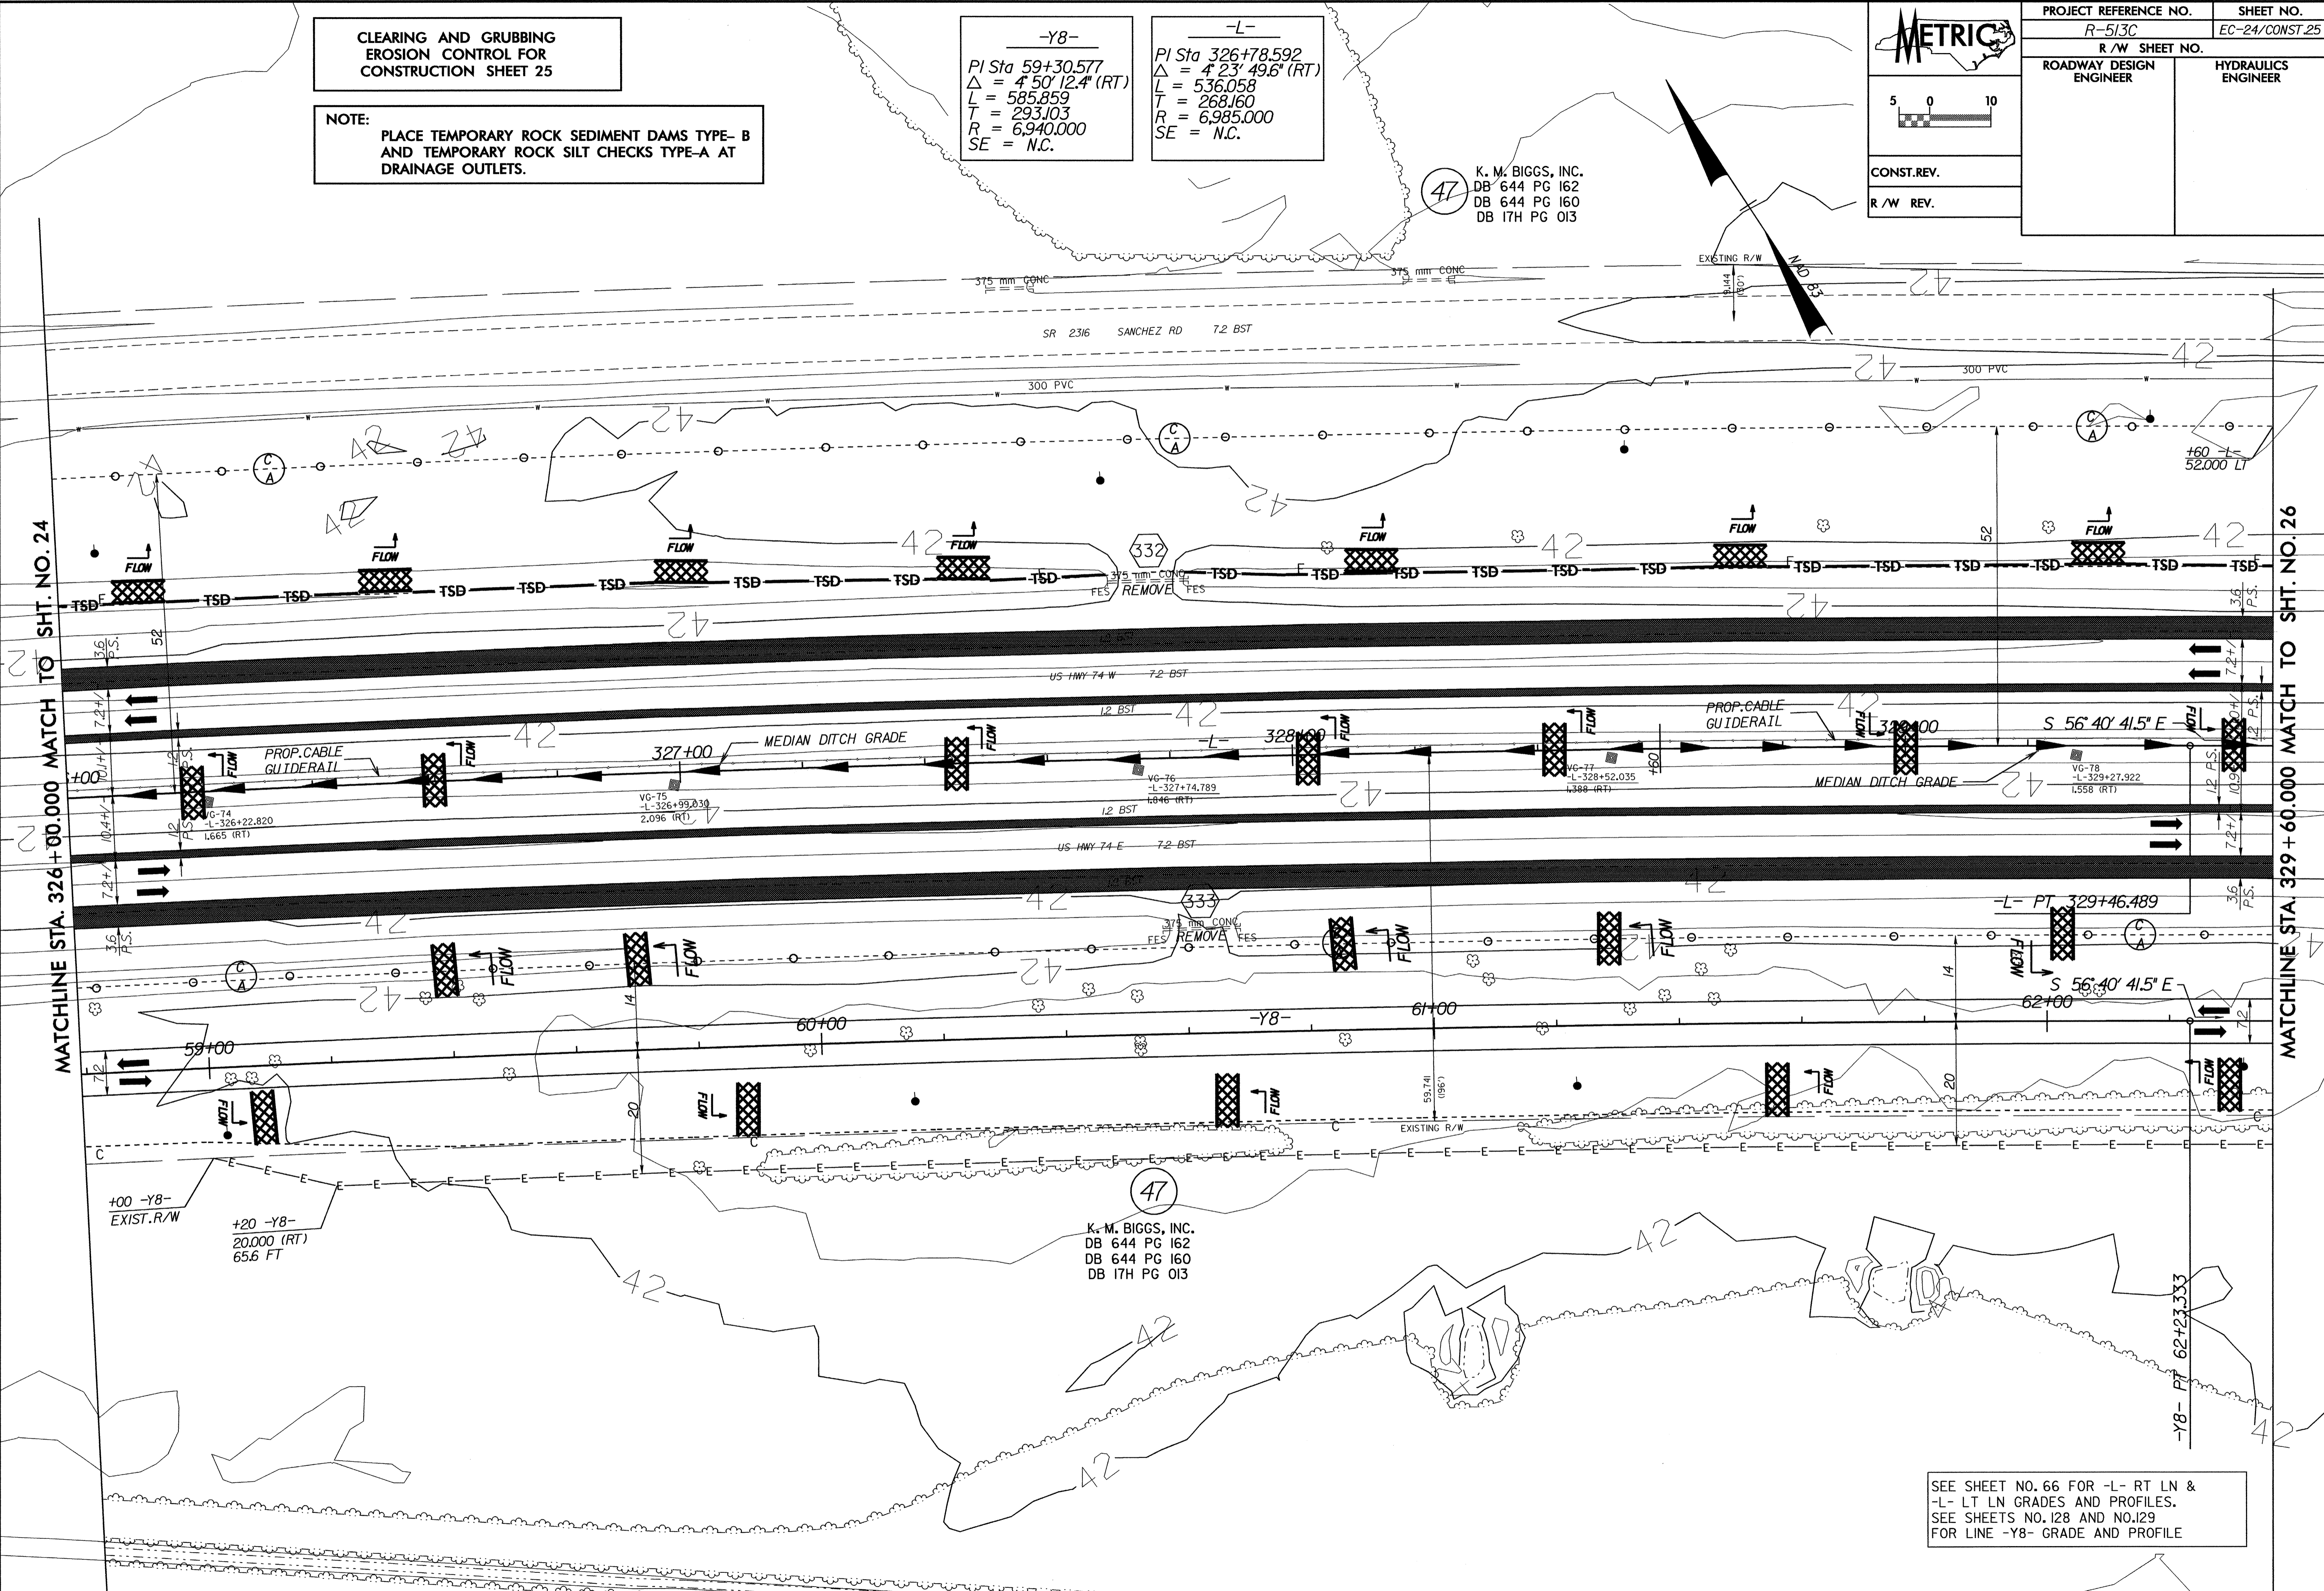

SEE SHEET NO. 66 FOR -L- RT LN &  
-L- LT LN GRADES AND PROFILES.  
SEE SHEETS NO. 128 AND NO. 129  
FOR LINE -Y8- GRADE AND PROFILE

09-APR-2004 16:09  
d:\m\m\p\04\1609\1609.corr.pln\1609.25.PSH