


31.500m (WORKPOINT #2 TO WORKPOINT #3)

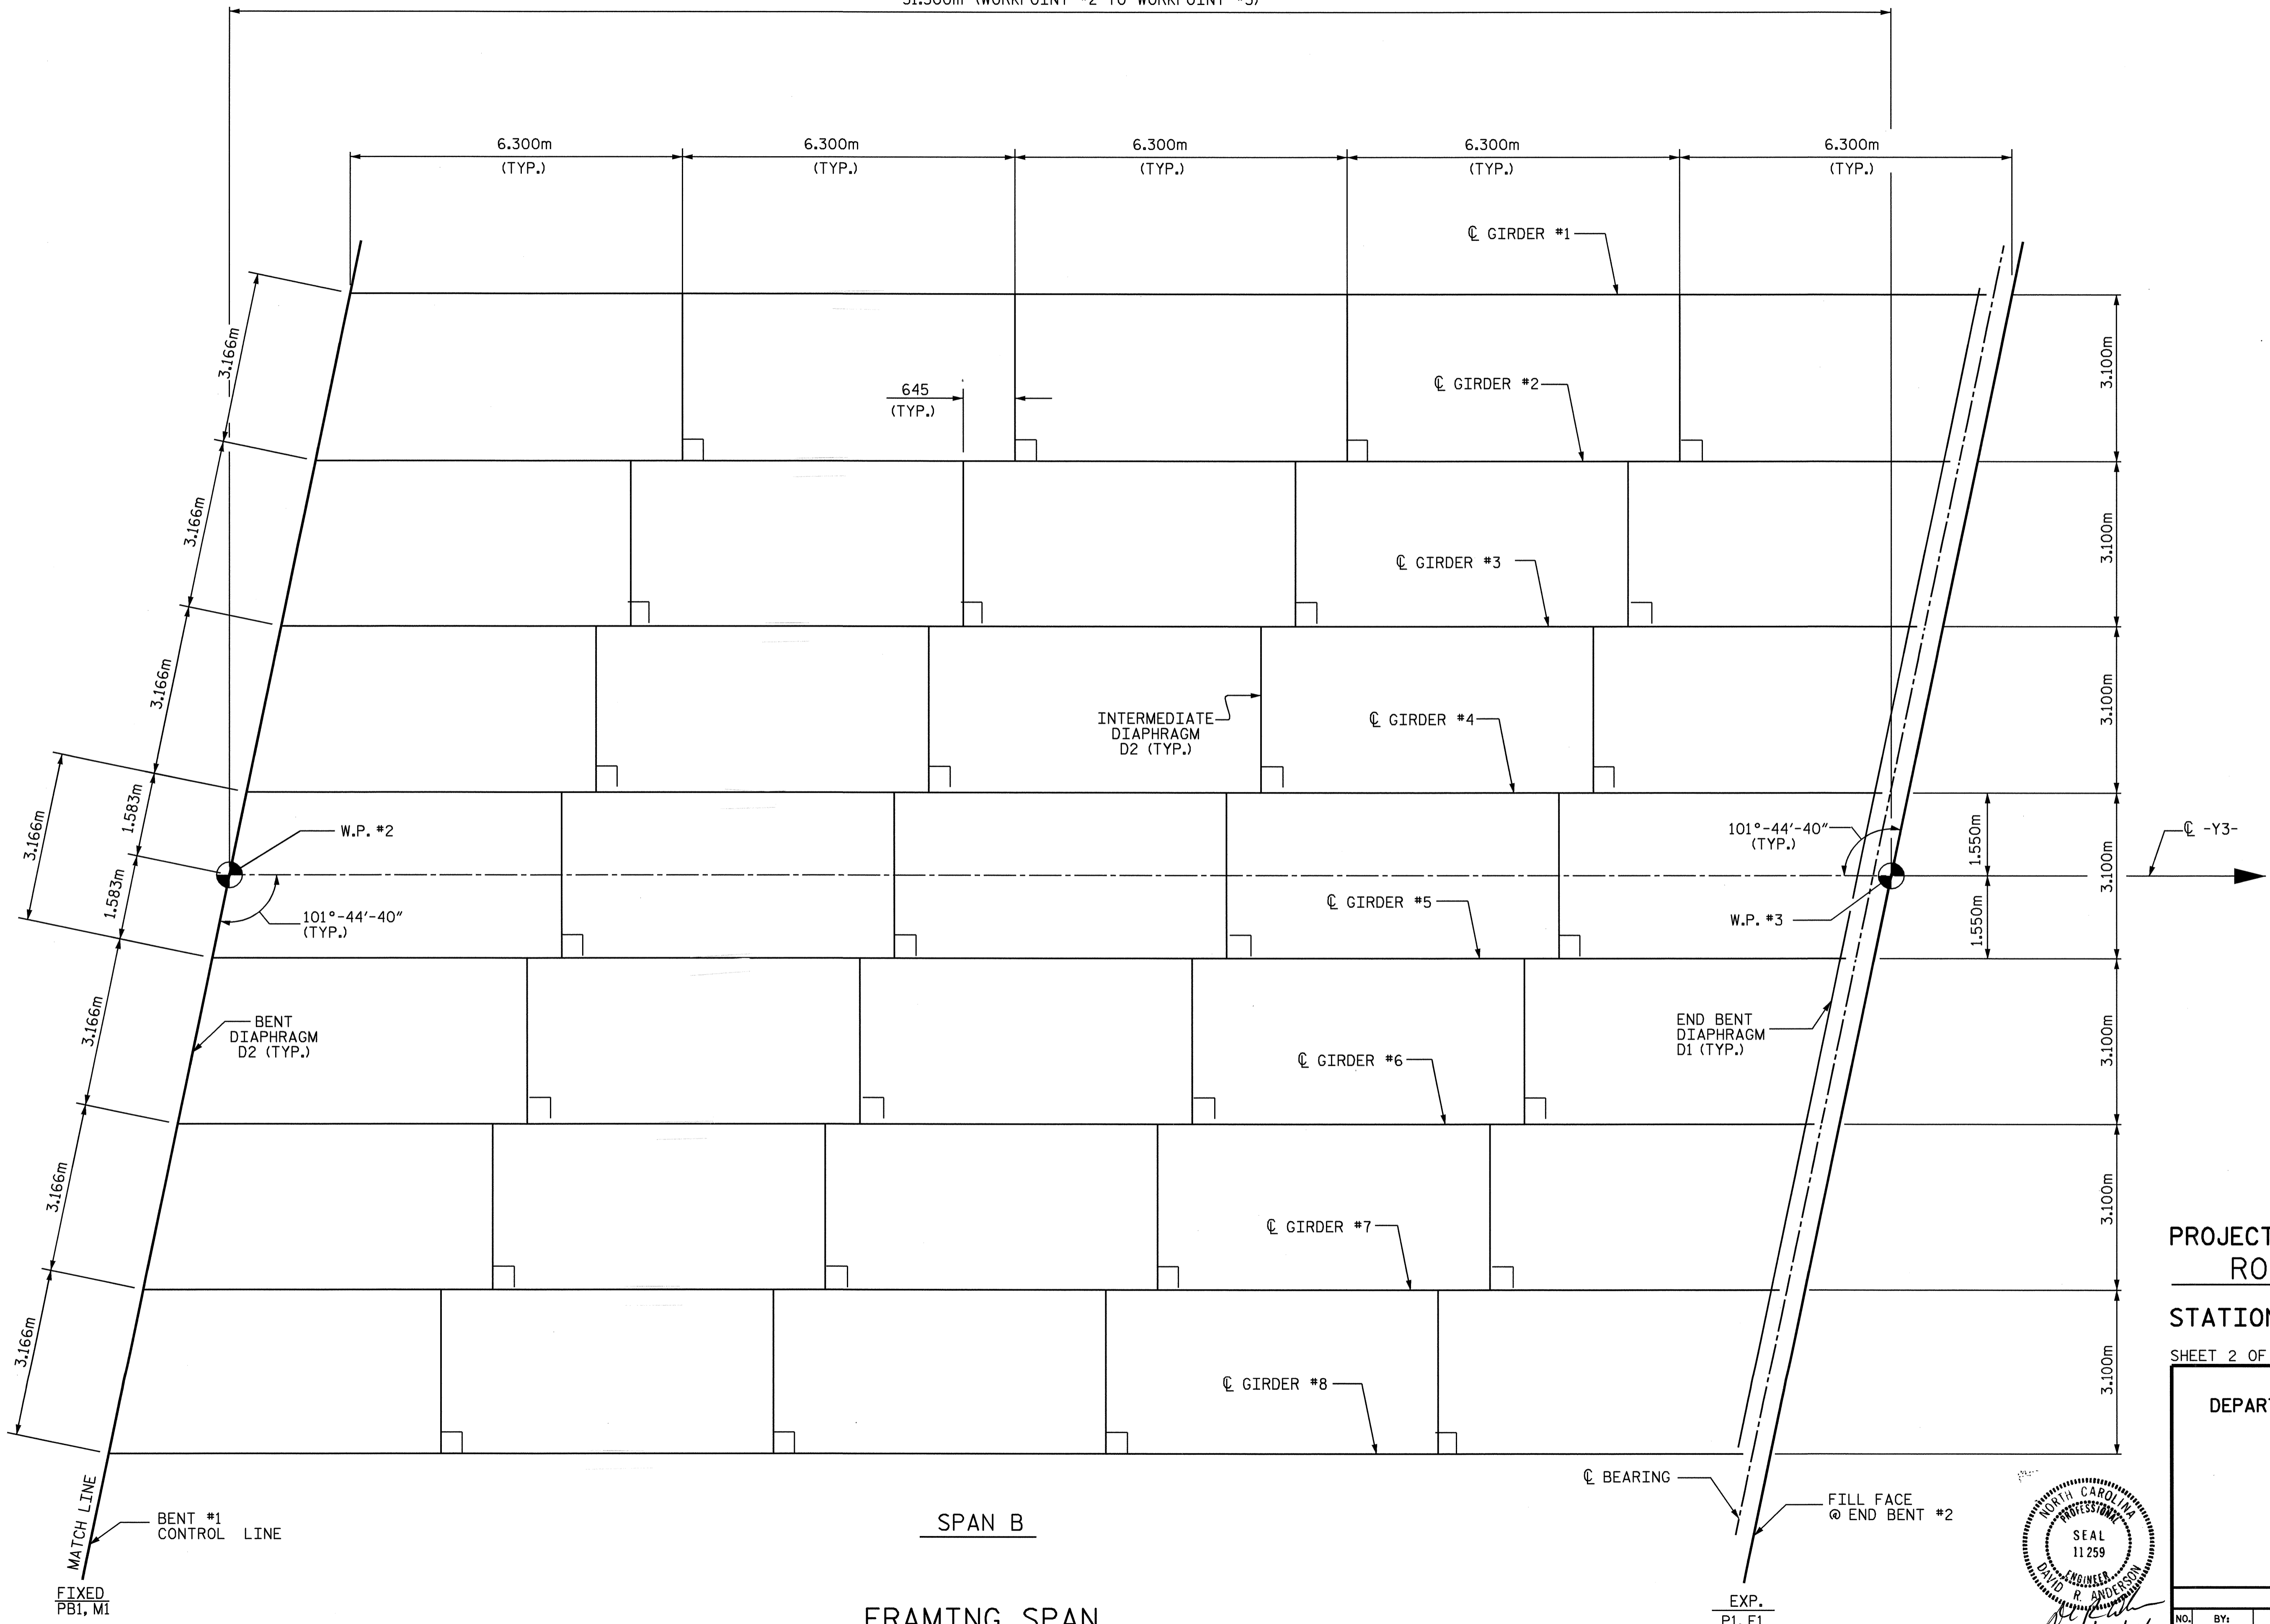

DRAWN BY : S. M. RASHIDI DATE : 08/22/01
CHECKED BY : N. Q. TRAN DATE : 10/08/02


FRAMING SPAN

PROJECT NO. R-513C
ROBESON COUNTY
STATION: 298+57.237 -L-

SHEET 2 OF 2

STATE OF NORTH CAROLINA
DEPARTMENT OF TRANSPORTATION
RALEIGH

**SUPERSTRUCTURE
FRAMING PLAN**

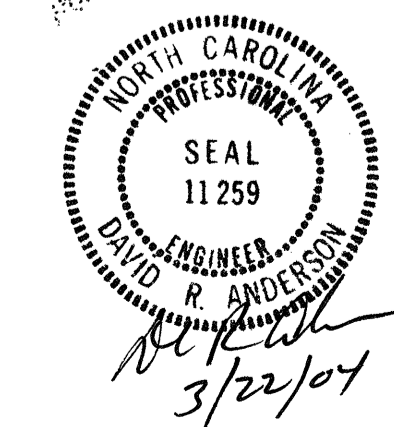

REVISIONS						SHEET NO.	
NO.	BY:	DATE:	NO.	BY:	DATE:	5-253	
1			3			TOTAL SHEETS	
2			4			312	