


FRAMING PLAN
 SPANS A & B

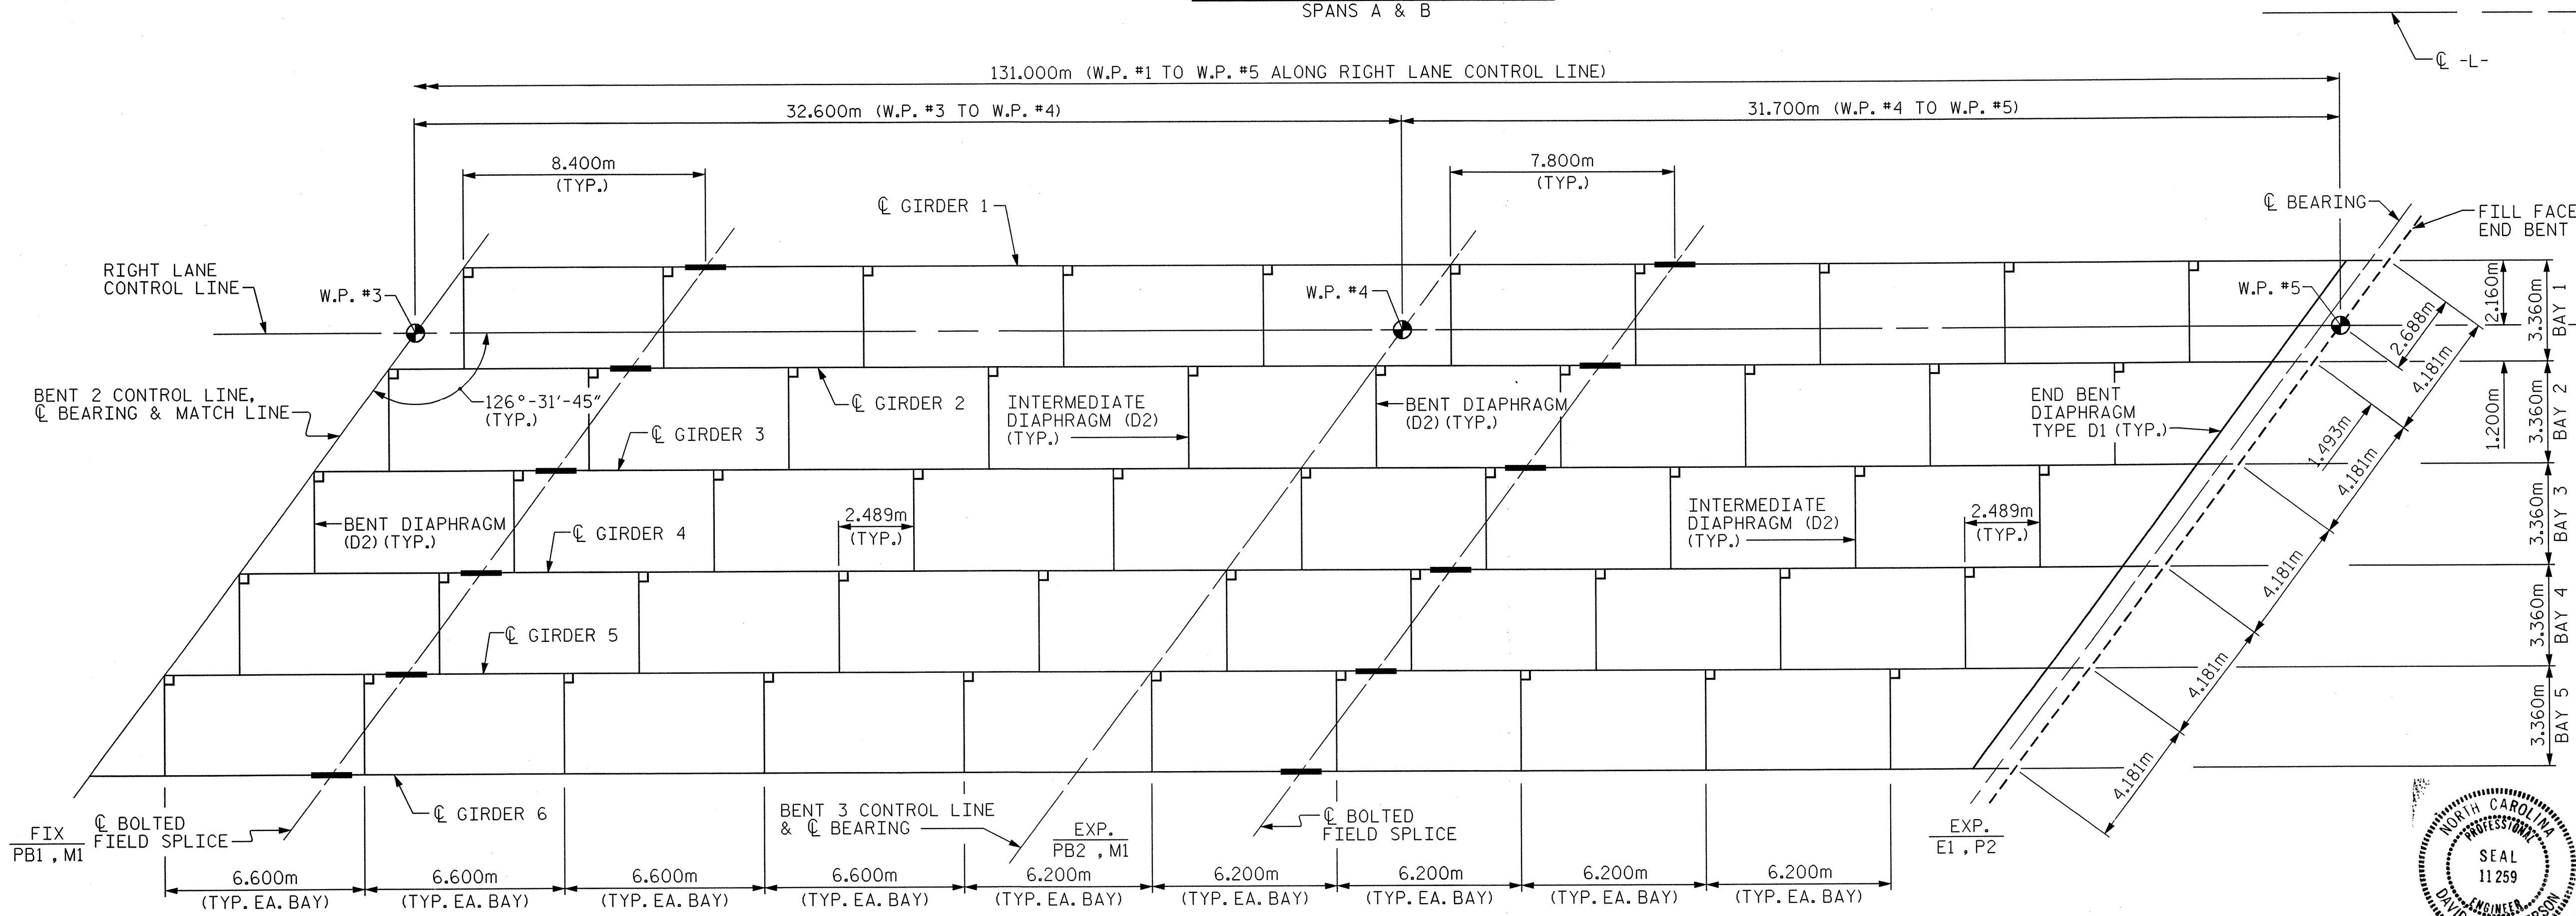


FRAMING PLAN
 SPANS C & D

DRAWN BY : T.A. WALTER DATE : 6/6/01
 CHECKED BY : N.O. TRAN DATE : 11/1/02

PROJECT NO. R-513C
ROBESON COUNTY
 STATION: 277+68.339 -L-

STATE OF NORTH CAROLINA
 DEPARTMENT OF TRANSPORTATION
 RALEIGH

SUPERSTRUCTURE
FRAMING PLAN
(RIGHT LANE)

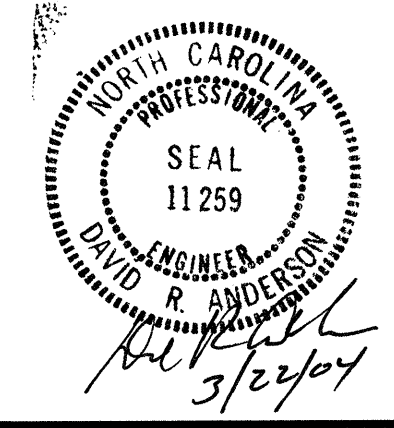

REVISIONS				SHEET NO.	
NO.	BY:	DATE:	NO.	BY:	DATE:
1			3		
2			4		

TOTAL SHEETS: 312