


**FRAMING PLAN**  
 SPANS A & B

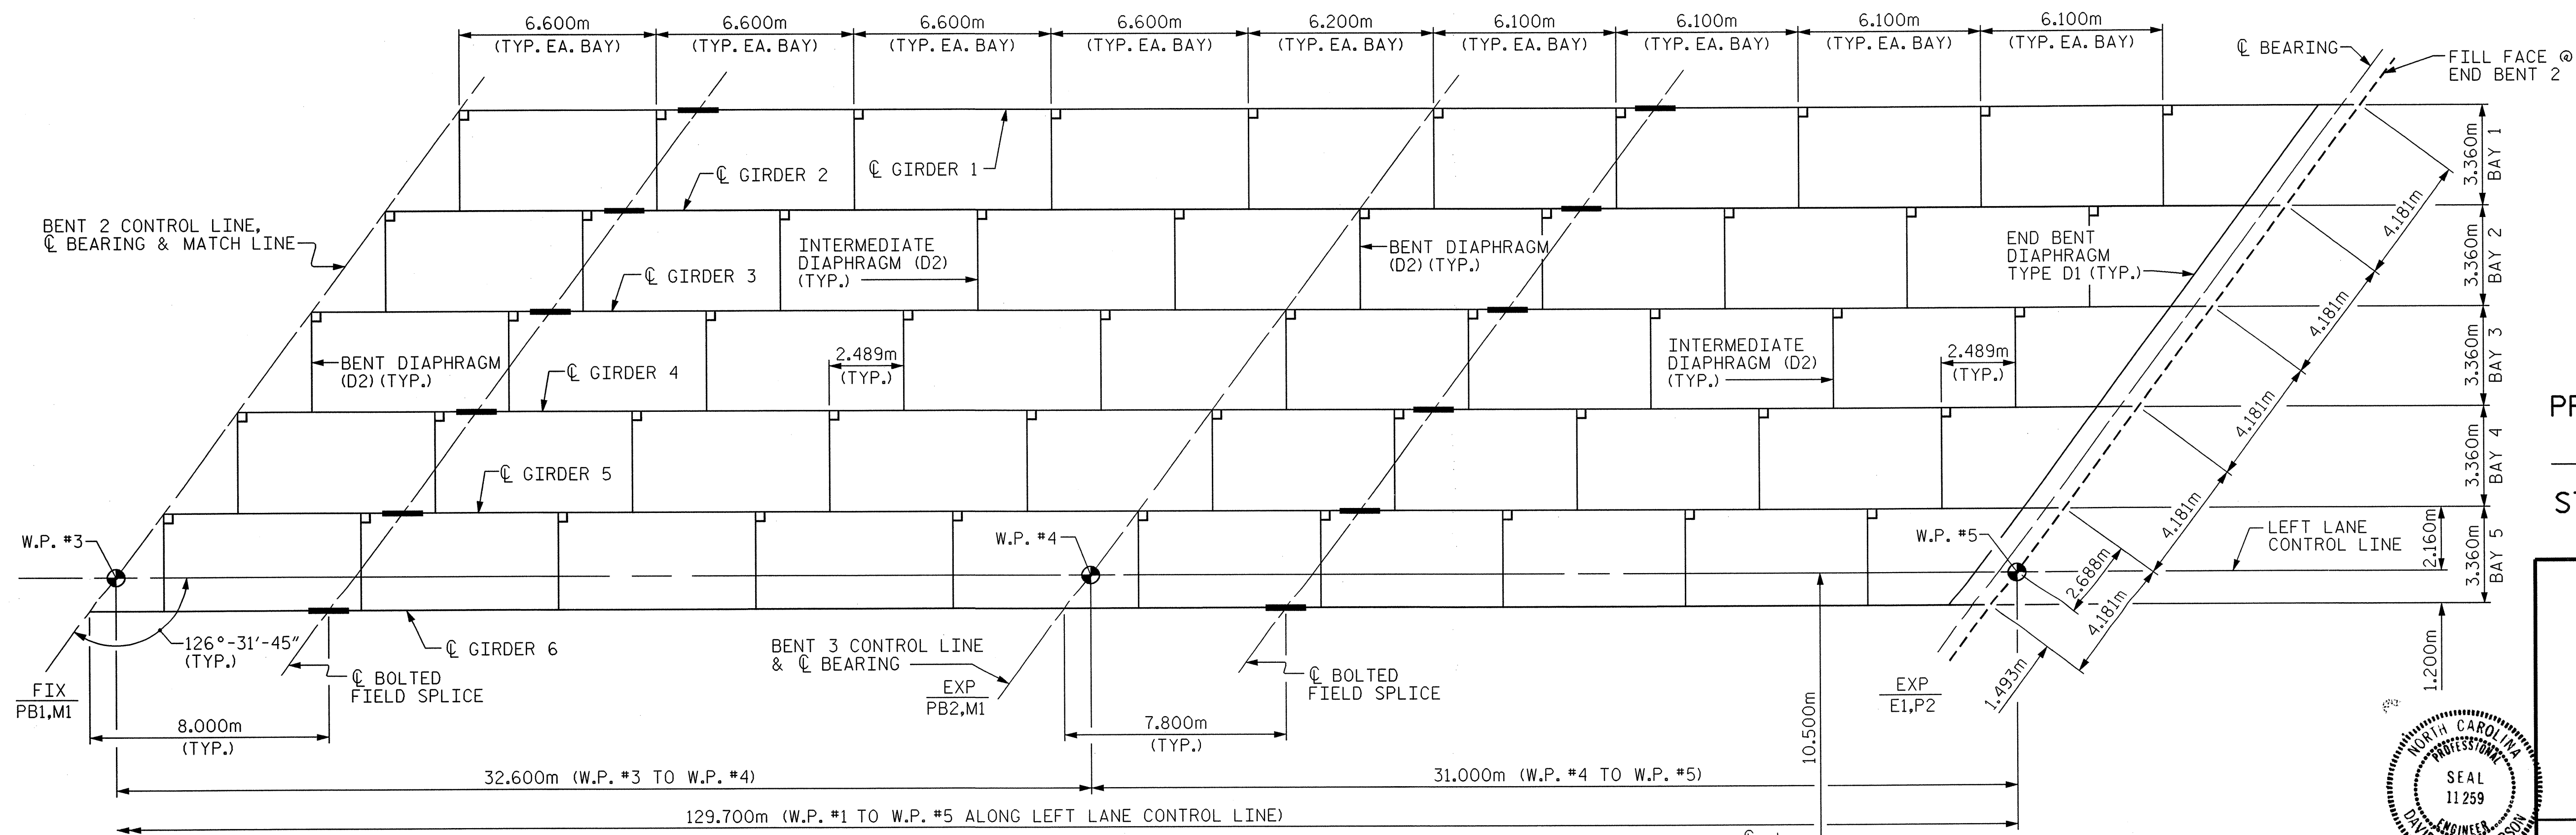

**FRAMING PLAN**  
 SPANS C & D

PROJECT NO. R-513C  
ROBESON COUNTY  
 STATION: 277+68.339 -L-

STATE OF NORTH CAROLINA  
 DEPARTMENT OF TRANSPORTATION  
 RALEIGH

**SUPERSTRUCTURE**  
**FRAMING PLAN**  
**(LEFT LANE)**

REVISIONS				SHEET NO.	
NO.	BY:	DATE:	NO.	BY:	DATE:
1			3		
2			4		

TOTAL SHEETS: 312  
 SHEET NO. 5-136

DRAWN BY: T.A. WALTER DATE: 5/22/01  
 CHECKED BY: N.Q. TRAN DATE: 10/14/02

