

PROJECT REFERENCE NO.	SHEET NO.
B-3696	EC-3/CONST.4
RW SHEET NO.	
ROADWAY DESIGN ENGINEER	HYDRAULICS ENGINEER





NOTE: PLACE TEMPORARY ROCK SEDIMENT DAMS TYPE-B AND TEMPORARY ROCK SILT CHECKS TYPE-A AT DRAINAGE OUTLETS.

NOTE: UTILIZE TEMPORARY ROCK SEDIMENT DAM TYPE-B AS STILLING BASIN WHERE APPLICABLE.



-L-	-DRI-	-YI-
PI Sta 14+40.75	PI Sta 25+03.15	PI Sta 11+16.33
$\Delta = 20' 24" 31.2" (RT)$	$\Delta = 33' 25" 17.7" (LT)$	$\Delta = 10' 29" 46.9" (LT)$
$D = 4' 16" 32.9"$	$D = 9' 10" 02.4"$	$D = 12' 43" 56.6"$
$L = 477.31'$	$L = 364.57'$	$L = 82.44'$
$T = 241.21'$	$T = 187.64'$	$T = 41.33'$
$R = 1,340.00'$	$R = 625.00'$	$R = 450.00'$
SE = SEE PLANS	SE = SEE PLANS	SE = SEE PLANS

CLEARING AND GRUBBING EROSION CONTROL FOR CONSTRUCTION SHEET 4

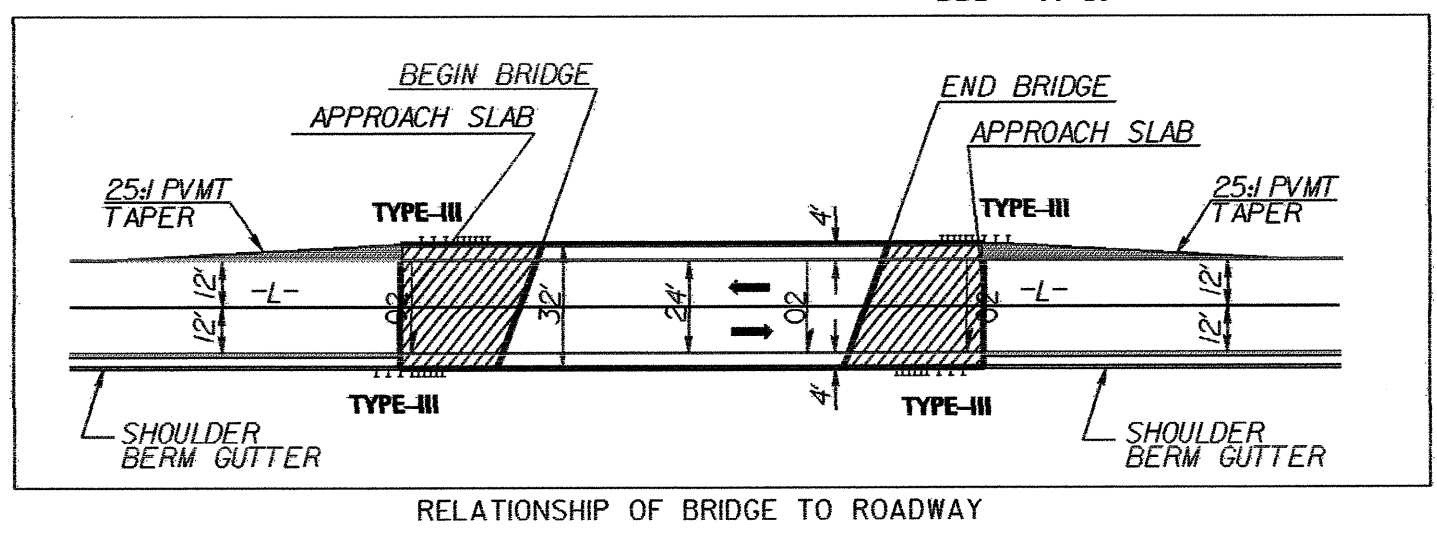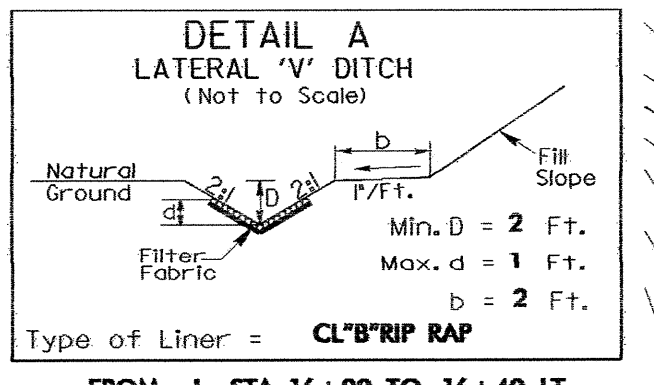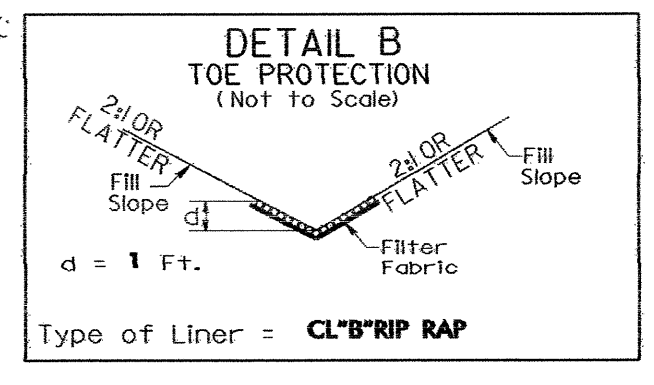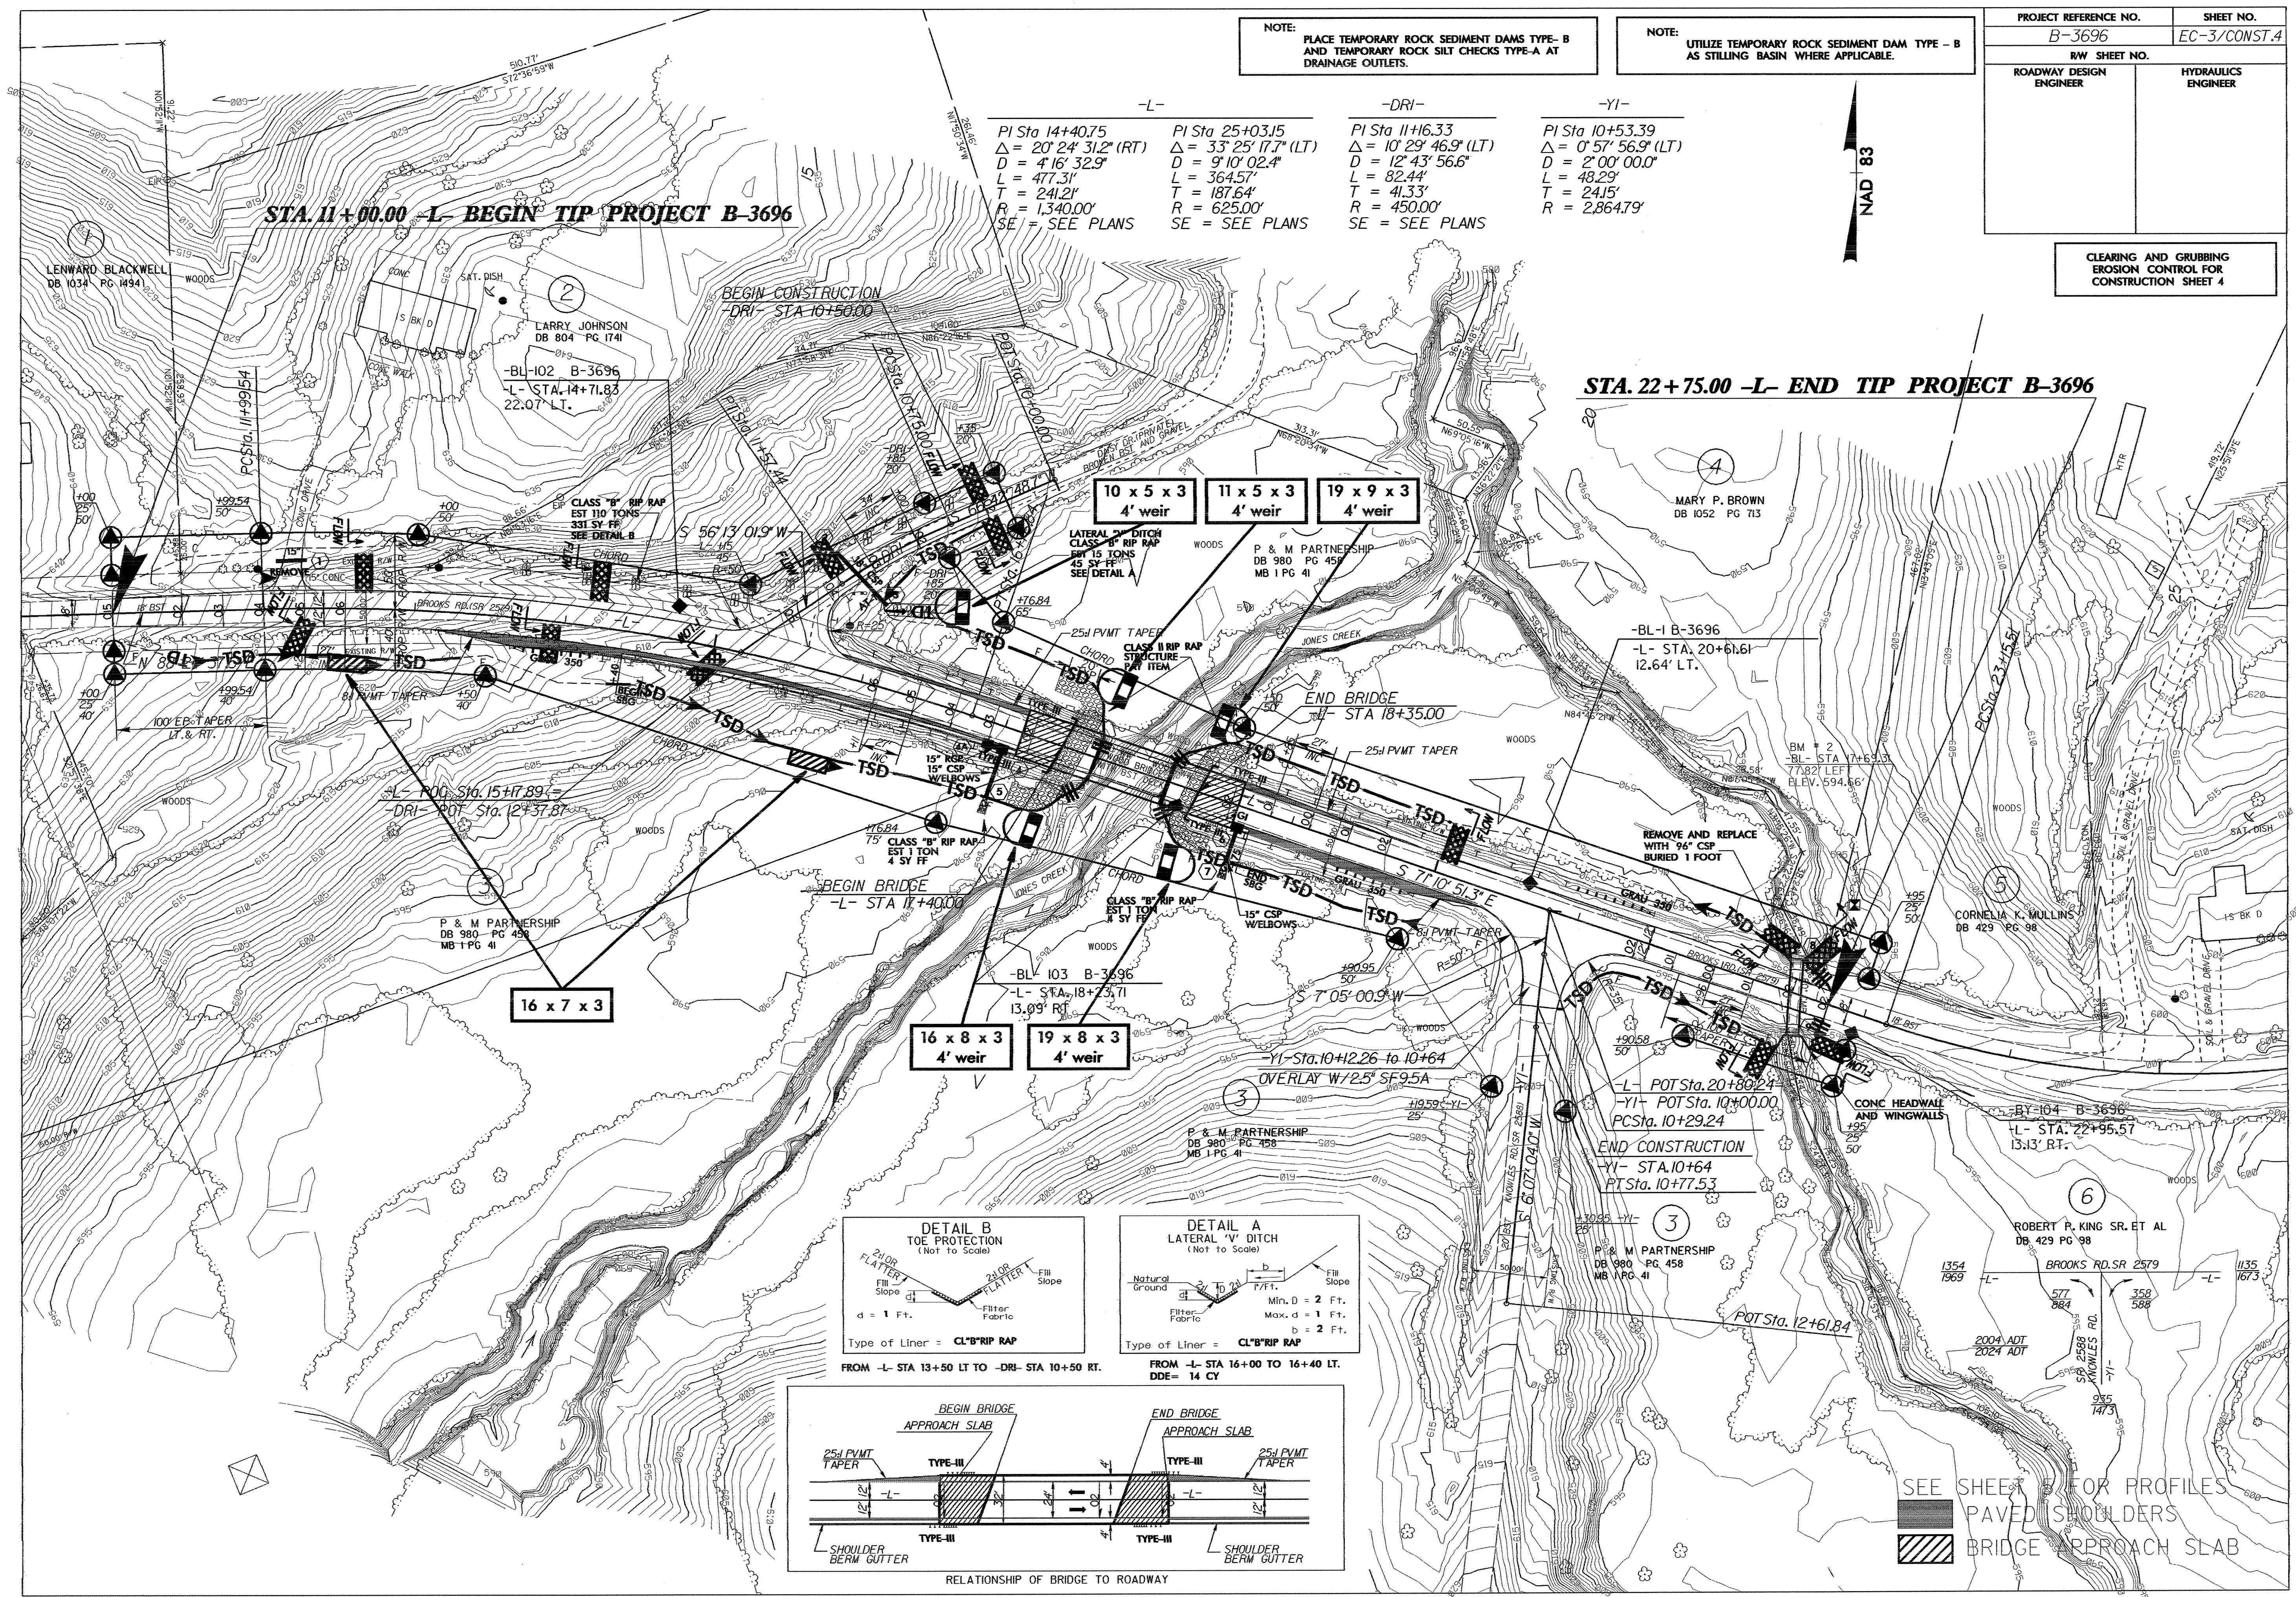

SEE SHEET 3 FOR PROFILES
 PAVED SHOULDERS
 BRIDGE APPROACH SLAB