

	PROJECT REFERENCE NO.	SHEET NO.
	U-2912	EC-12/CONST.13
R/W SHEET NO.		
ROADWAY DESIGN ENGINEER	HYDRAULICS ENGINEER	
CONST. REV.		
R/W REV.		

NOTE: PLACE TEMPORARY ROCK SEDIMENT DAMS TYPE-B AND TEMPORARY ROCK SILT CHECKS TYPE-A AT DRAINAGE OUTLETS.

CLEARING AND GRUBBING EROSION CONTROL FOR CONSTRUCTION SHEET 13

-LREV-
 PI Sta 36+08.821
 $\Delta = 23^{\circ} 05' 30.6" (LT)$
 L = 201.514
 T = 102.144
 R = 500.000
 RO = 65
 SE = 0.05

-Y6-
 PI Sta 10+56.297
 $\Delta = 88^{\circ} 37' 02.7" (LT)$
 L = 30.933
 T = 19.523
 R = 20.000
 SE = SEE PLANS
 -Y7-
 PI Sta 10+26.090
 $\Delta = 75^{\circ} 34' 43.7" (LT)$
 L = 13.191
 T = 7.754
 R = 10.000
 SE = SEE PLANS

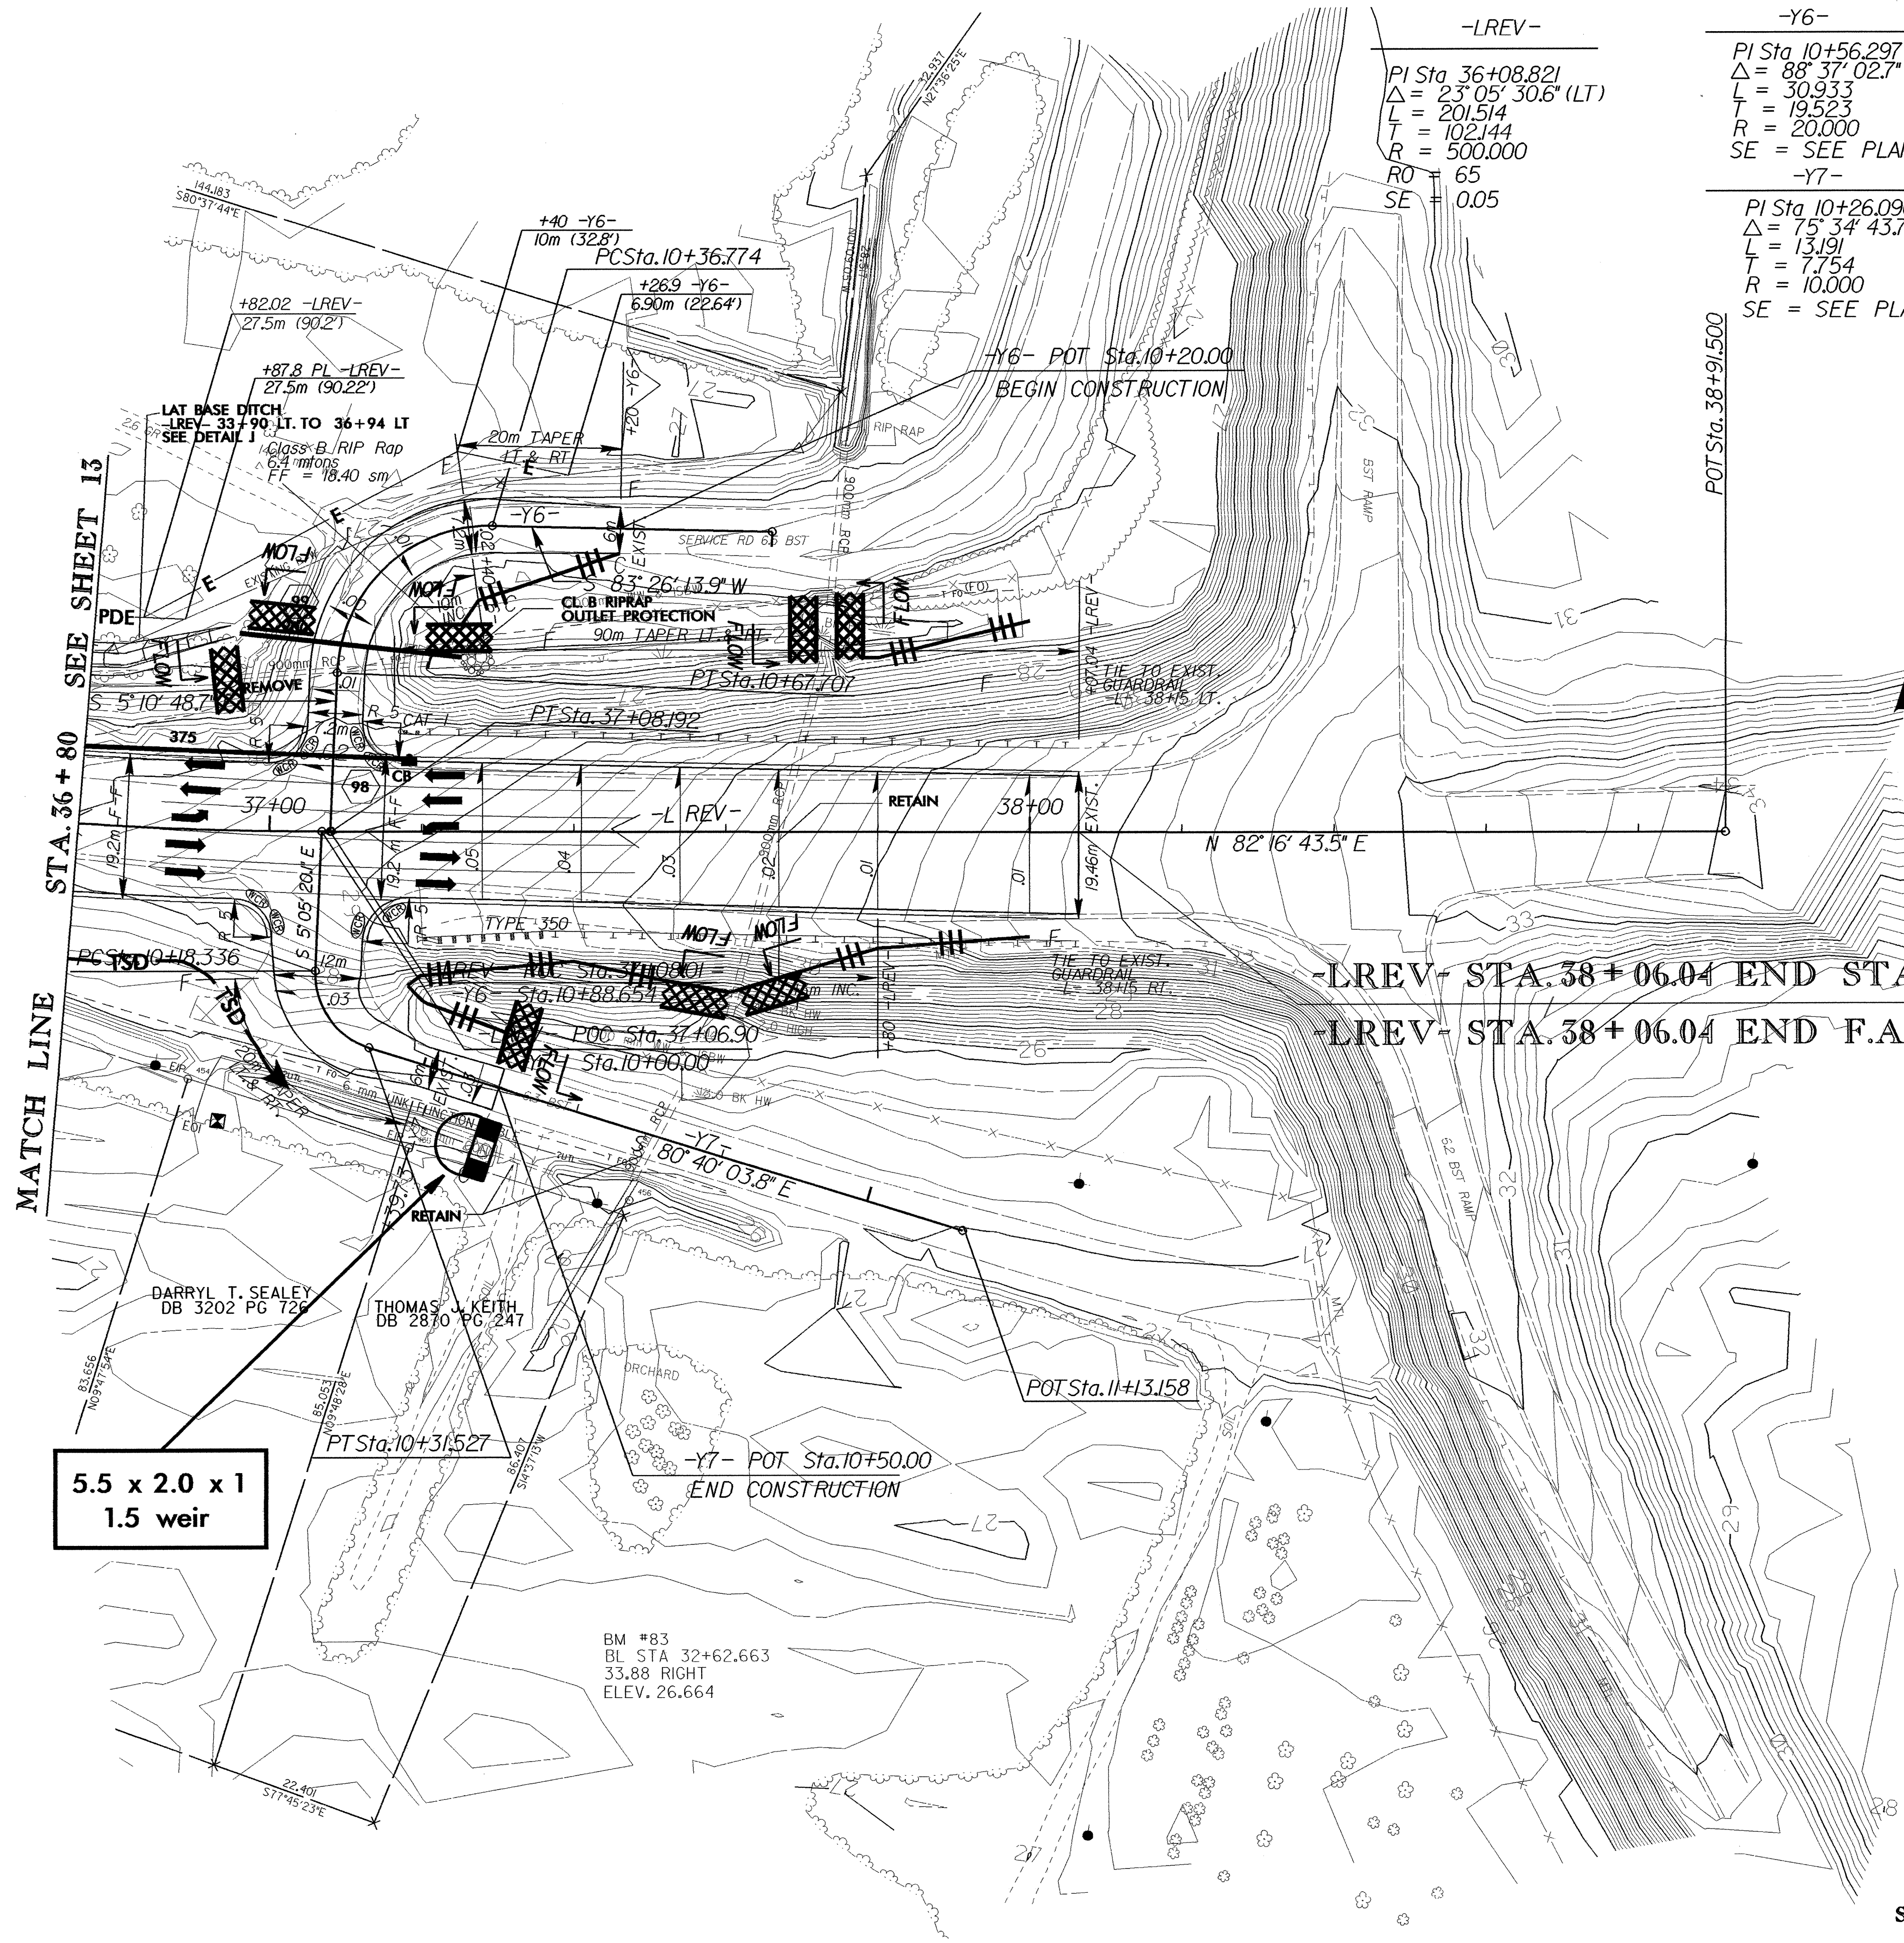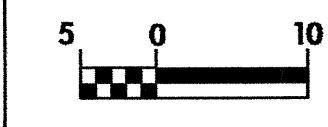

5.5 x 2.0 x 1.5 weir

BM #83
 BL STA 32+62.663
 33.88 RIGHT
 ELEV. 26.664

 DENOTES PAVEMENT REMOVAL

NOTE: SEE SHEET 18 FOR -LREV- PROFILE
 SEE SHEET 20 FOR -Y6- PROFILE
 SEE SHEET 20 FOR -Y7- PROFILE
 SEE SHEET 2-F FOR INTERSECTION DETAILS