
	PROJECT REFERENCE NO.	SHEET NO.
	U-2912	EC-8/CONST.9
ROADWAY DESIGN ENGINEER		HYDRAULICS ENGINEER
CONST. REV.		
R/W REV.		

**CLEARING AND GRUBBING
EROSION CONTROL FOR
CONSTRUCTION SHEET 9**

NOTE:
PLACE TEMPORARY ROCK SEDIMENT DAMS TYPE-B
AND TEMPORARY ROCK SILT CHECKS TYPE-A AT
DRAINAGE OUTLETS.

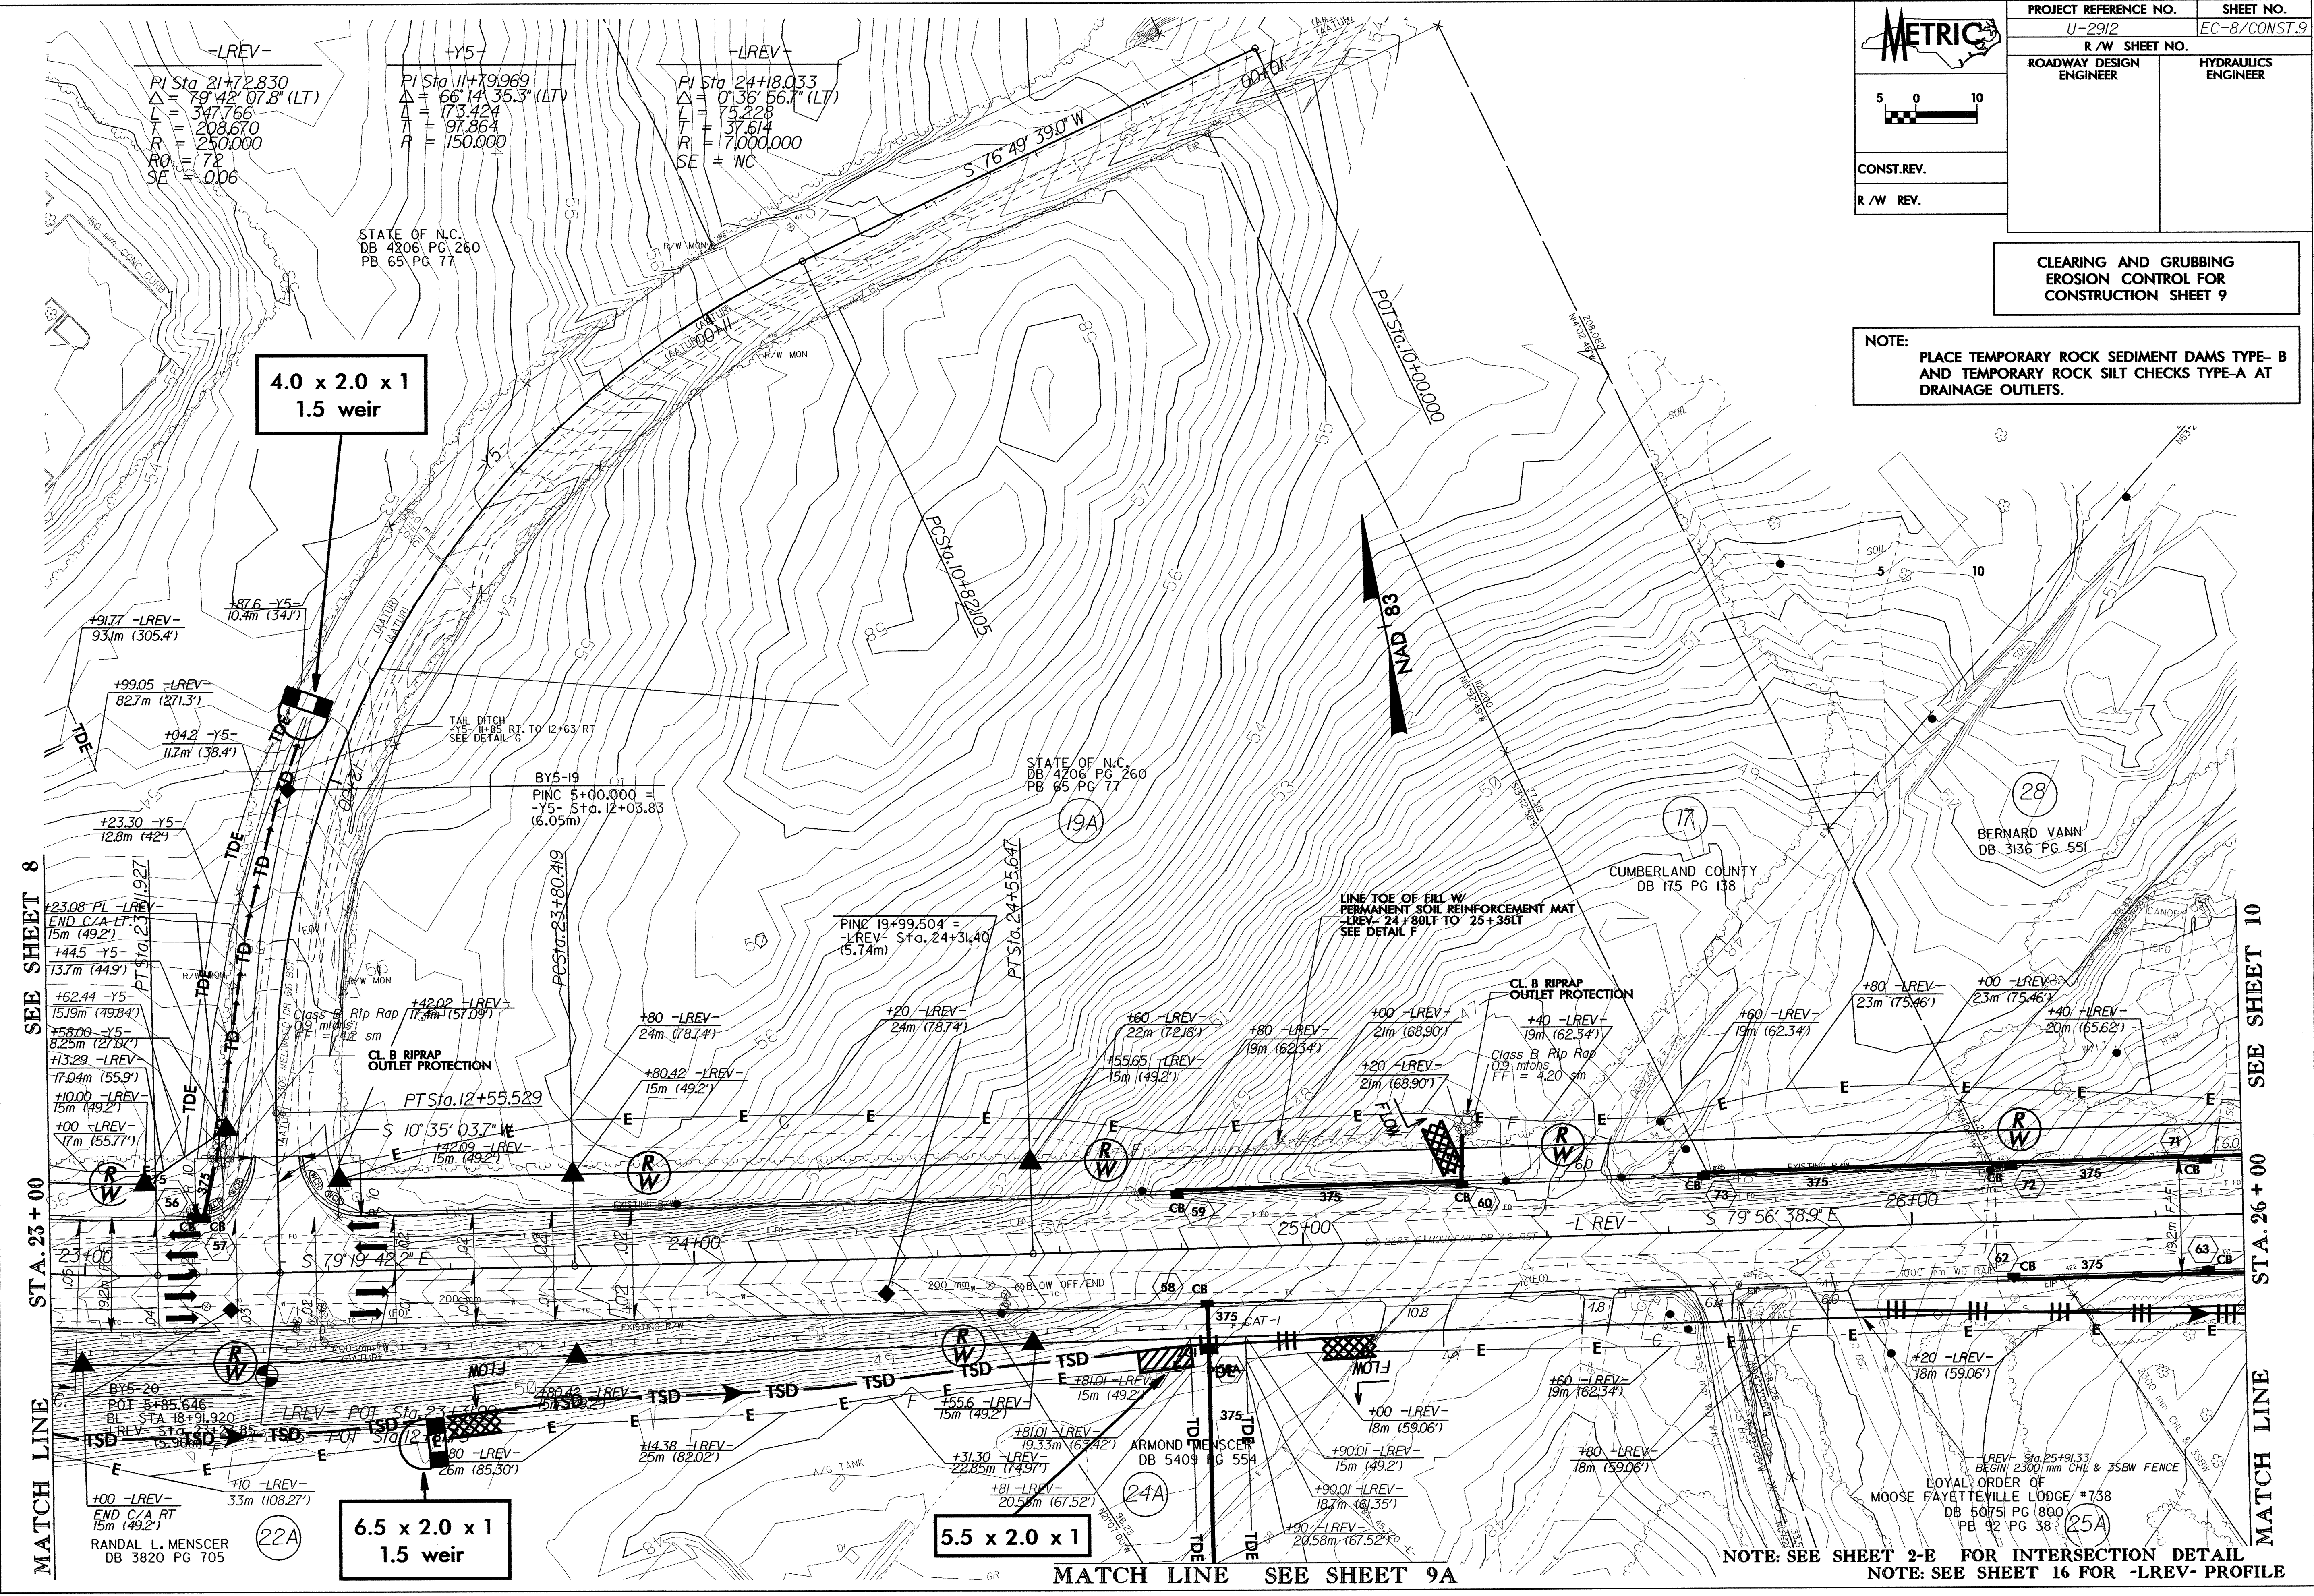

SEE SHEET 8
STA. 23+00
MATCH LINE

SEE SHEET 10
STA. 26+00
MATCH LINE

RANDAL L. MENSCHER
DB 3820 PG 705

MATCH LINE SEE SHEET 9A

NOTE: SEE SHEET 2-E FOR INTERSECTION DETAIL
NOTE: SEE SHEET 16 FOR -LREV- PROFILE