

	PROJECT REFERENCE NO.	SHEET NO.
	U-2912	EC-7/CONST.8
R/W SHEET NO.		
ROADWAY DESIGN ENGINEER	HYDRAULICS ENGINEER	
CONST. REV.		
R/W REV.		

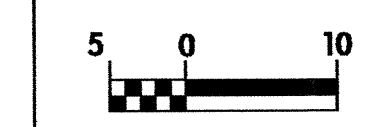

6.0 x 2.5 x 1
2.5 weir

CLEARING AND GRUBBING
EROSION CONTROL FOR
CONSTRUCTION SHEET 8

NOTE:
PLACE TEMPORARY ROCK SEDIMENT DAMS TYPE-B
AND TEMPORARY ROCK SILT CHECKS TYPE-A AT
DRAINAGE OUTLETS.

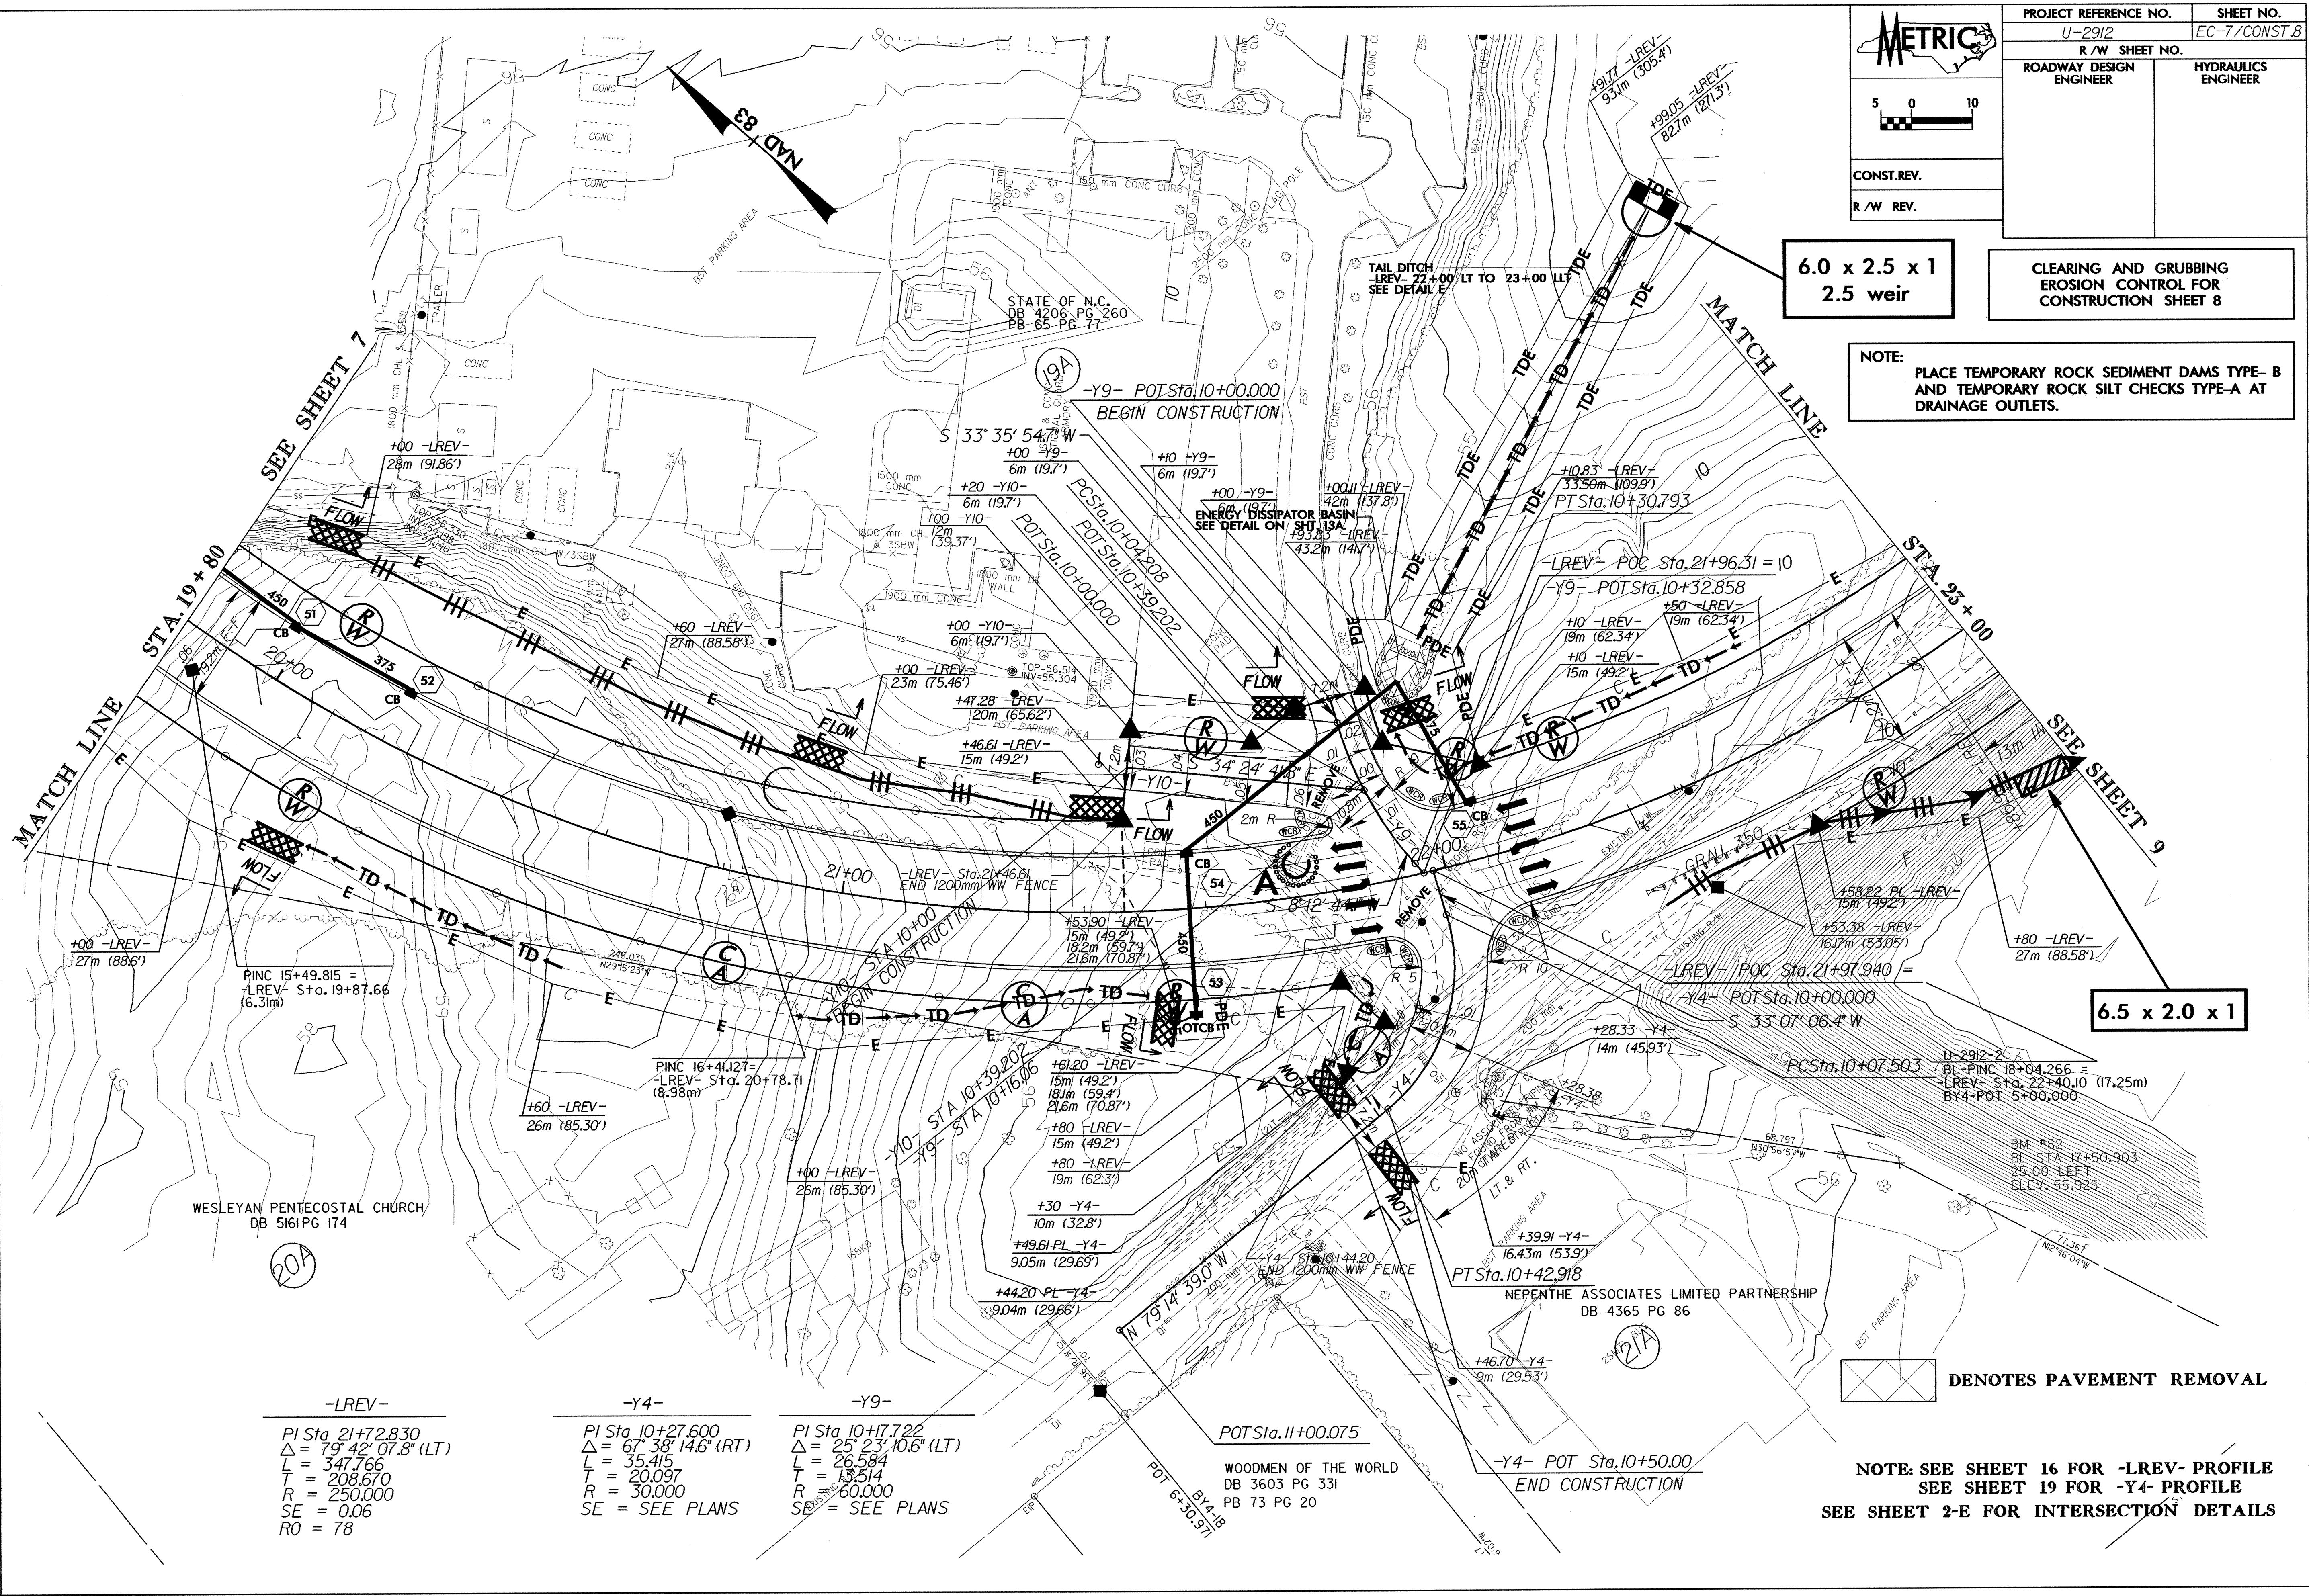

6.5 x 2.0 x 1

 DENOTES PAVEMENT REMOVAL

NOTE: SEE SHEET 16 FOR -LREV- PROFILE
SEE SHEET 19 FOR -Y4- PROFILE
SEE SHEET 2-E FOR INTERSECTION DETAILS

-LREV-	-Y4-	-Y9-
PI Sta. 21+72.830	PI Sta. 10+27.600	PI Sta. 10+17.722
$\Delta = 79^\circ 42' 07.8''$ (LT)	$\Delta = 67^\circ 38' 14.6''$ (RT)	$\Delta = 25^\circ 23' 10.6''$ (LT)
L = 347.766	L = 35.415	L = 26.584
T = 208.670	T = 20.097	T = 13.514
R = 250.000	R = 30.000	R = 60.000
SE = 0.06	SE = SEE PLANS	SE = SEE PLANS
RO = 78		