


TIP PROJECT: U-2912



STATE OF NORTH CAROLINA
 DIVISION OF HIGHWAYS
 PLAN FOR PROPOSED
 HIGHWAY EROSION CONTROL
CUMBERLAND COUNTY

**LOCATION: OWEN DRIVE EXTENSION FROM EAST OF
 I-95 BUSINESS/US 301 TO NC 87 AT EAST
 MOUNTAIN DRIVE**

**TYPE OF WORK: GRADING, DRAINAGE, CURB & GUTTER
 SIGNALS, UTILITIES, PAVING, WIDENING,
 AND PAVEMENT MARKERS.**

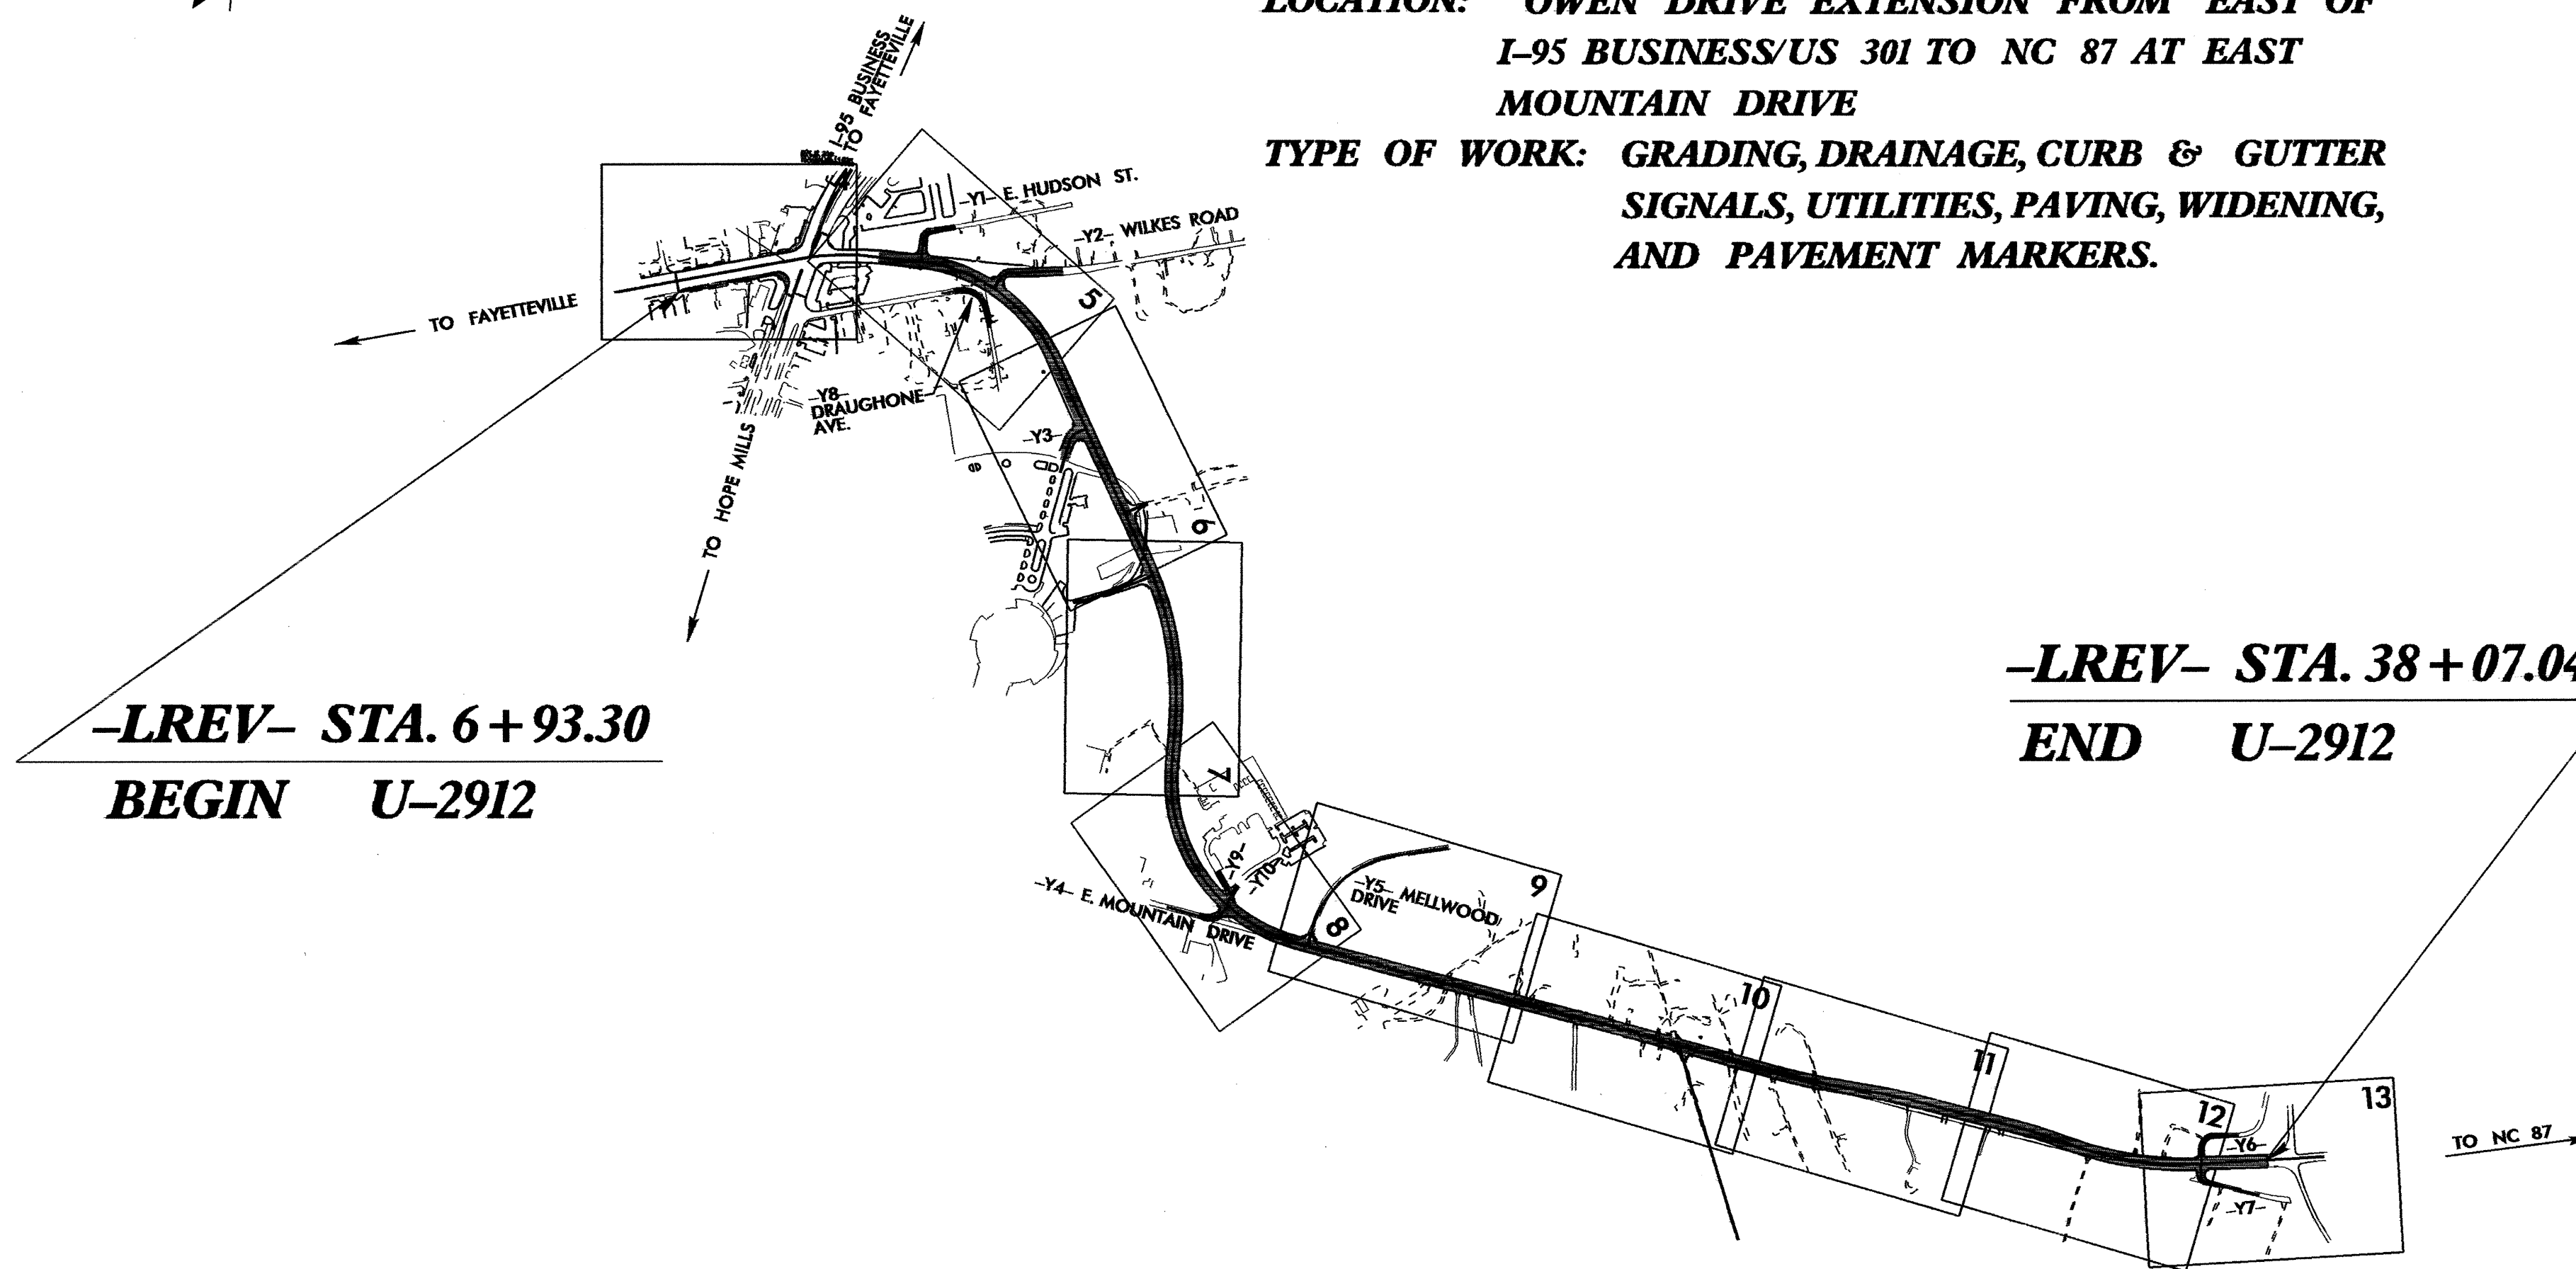

**-LREV- STA. 6+93.30
 BEGIN U-2912**

**-LREV- STA. 38+07.04
 END U-2912**

	STATE PROJECT REFERENCE NO.	SHEET NO.	TOTAL SHEETS
	N.C. U-2912	EC-1	
ALL DIMENSIONS IN THESE PLANS ARE IN METERS UNLESS OTHERWISE SHOWN			
STATE PROJ. NO.	F.A. PROJ. NO.	DESCRIPTION	

EROSION AND SEDIMENT CONTROL MEASURES

Std. #	Description	Symbol
	Reforestation	
1630.03	Temporary Silt Ditch	
1630.05	Temporary Diversion	
1605.01	Temporary Silt Fence	
1606.01	Special Sediment Control Fence	
1622.01	Temporary Berms and Slope Drains	
1630.01	Riser Basin	
1630.02	Silt Basin Type B	
1633.01	Temporary Rock Silt Check Type-A	
1633.02	Temporary Rock Silt Check Type-B	
1634.01	Temporary Rock Sediment Dam Type-A	
1634.02	Temporary Rock Sediment Dam Type-B	
1635.01	Rock Pipe Inlet Sediment Trap Type-A	
1635.02	Rock Pipe Inlet Sediment Trap Type-B	
1636.01	Rock Silt Screen	
1630.04	Stilling Basin	
Rock Inlet Sediment Trap:		
1632.01	Type A	
1632.02	Type B	
1632.03	Type C	

THIS PROJECT CONTAINS
 EROSION CONTROL PLANS
 FOR CLEARING AND
 GRUBBING PHASE OF
 CONSTRUCTION.

GRAPHIC SCALE

0

 PLANS

0

 PROFILE (HORIZONTAL)

0

 PROFILE (VERTICAL)

ROADSIDE ENVIRONMENTAL UNIT
 DIVISION OF HIGHWAYS
 STATE OF NORTH CAROLINA

Prepared in the Office of:
ROADSIDE ENVIRONMENTAL UNIT
 1 South Wilmington St.
 Raleigh, NC 27611
2002 STANDARD SPECIFICATIONS

Roadway Standard Drawings

The following roadway metric standards as appear in "Roadway Standard Drawings"- Roadway Design Unit - N. C. Department of Transportation - Raleigh, N. C., dated January, 2002 and the latest revision thereto are applicable to this project and by reference hereby are considered a part of these plans.

1605.01 Temporary Silt Fence	1622.01 Temporary Berms and Slope Drains	1633.01 Temporary Rock Silt Check Type A	1633.02 Temporary Rock Silt Check Type B
1630.02 Silt Basin Type B	1630.03 Temporary Silt Ditch	1634.02 Temporary Rock Sediment Dam Type B	1635.01 Rock Pipe Inlet Sediment Trap Type A
1630.05 Temporary Diversion	1632.03 Rock Inlet Sediment Trap Type C	1633.01 Temporary Rock Silt Check Type A	1633.02 Temporary Rock Silt Check Type B
	1634.02 Temporary Rock Sediment Dam Type B	1635.01 Rock Pipe Inlet Sediment Trap Type A	