
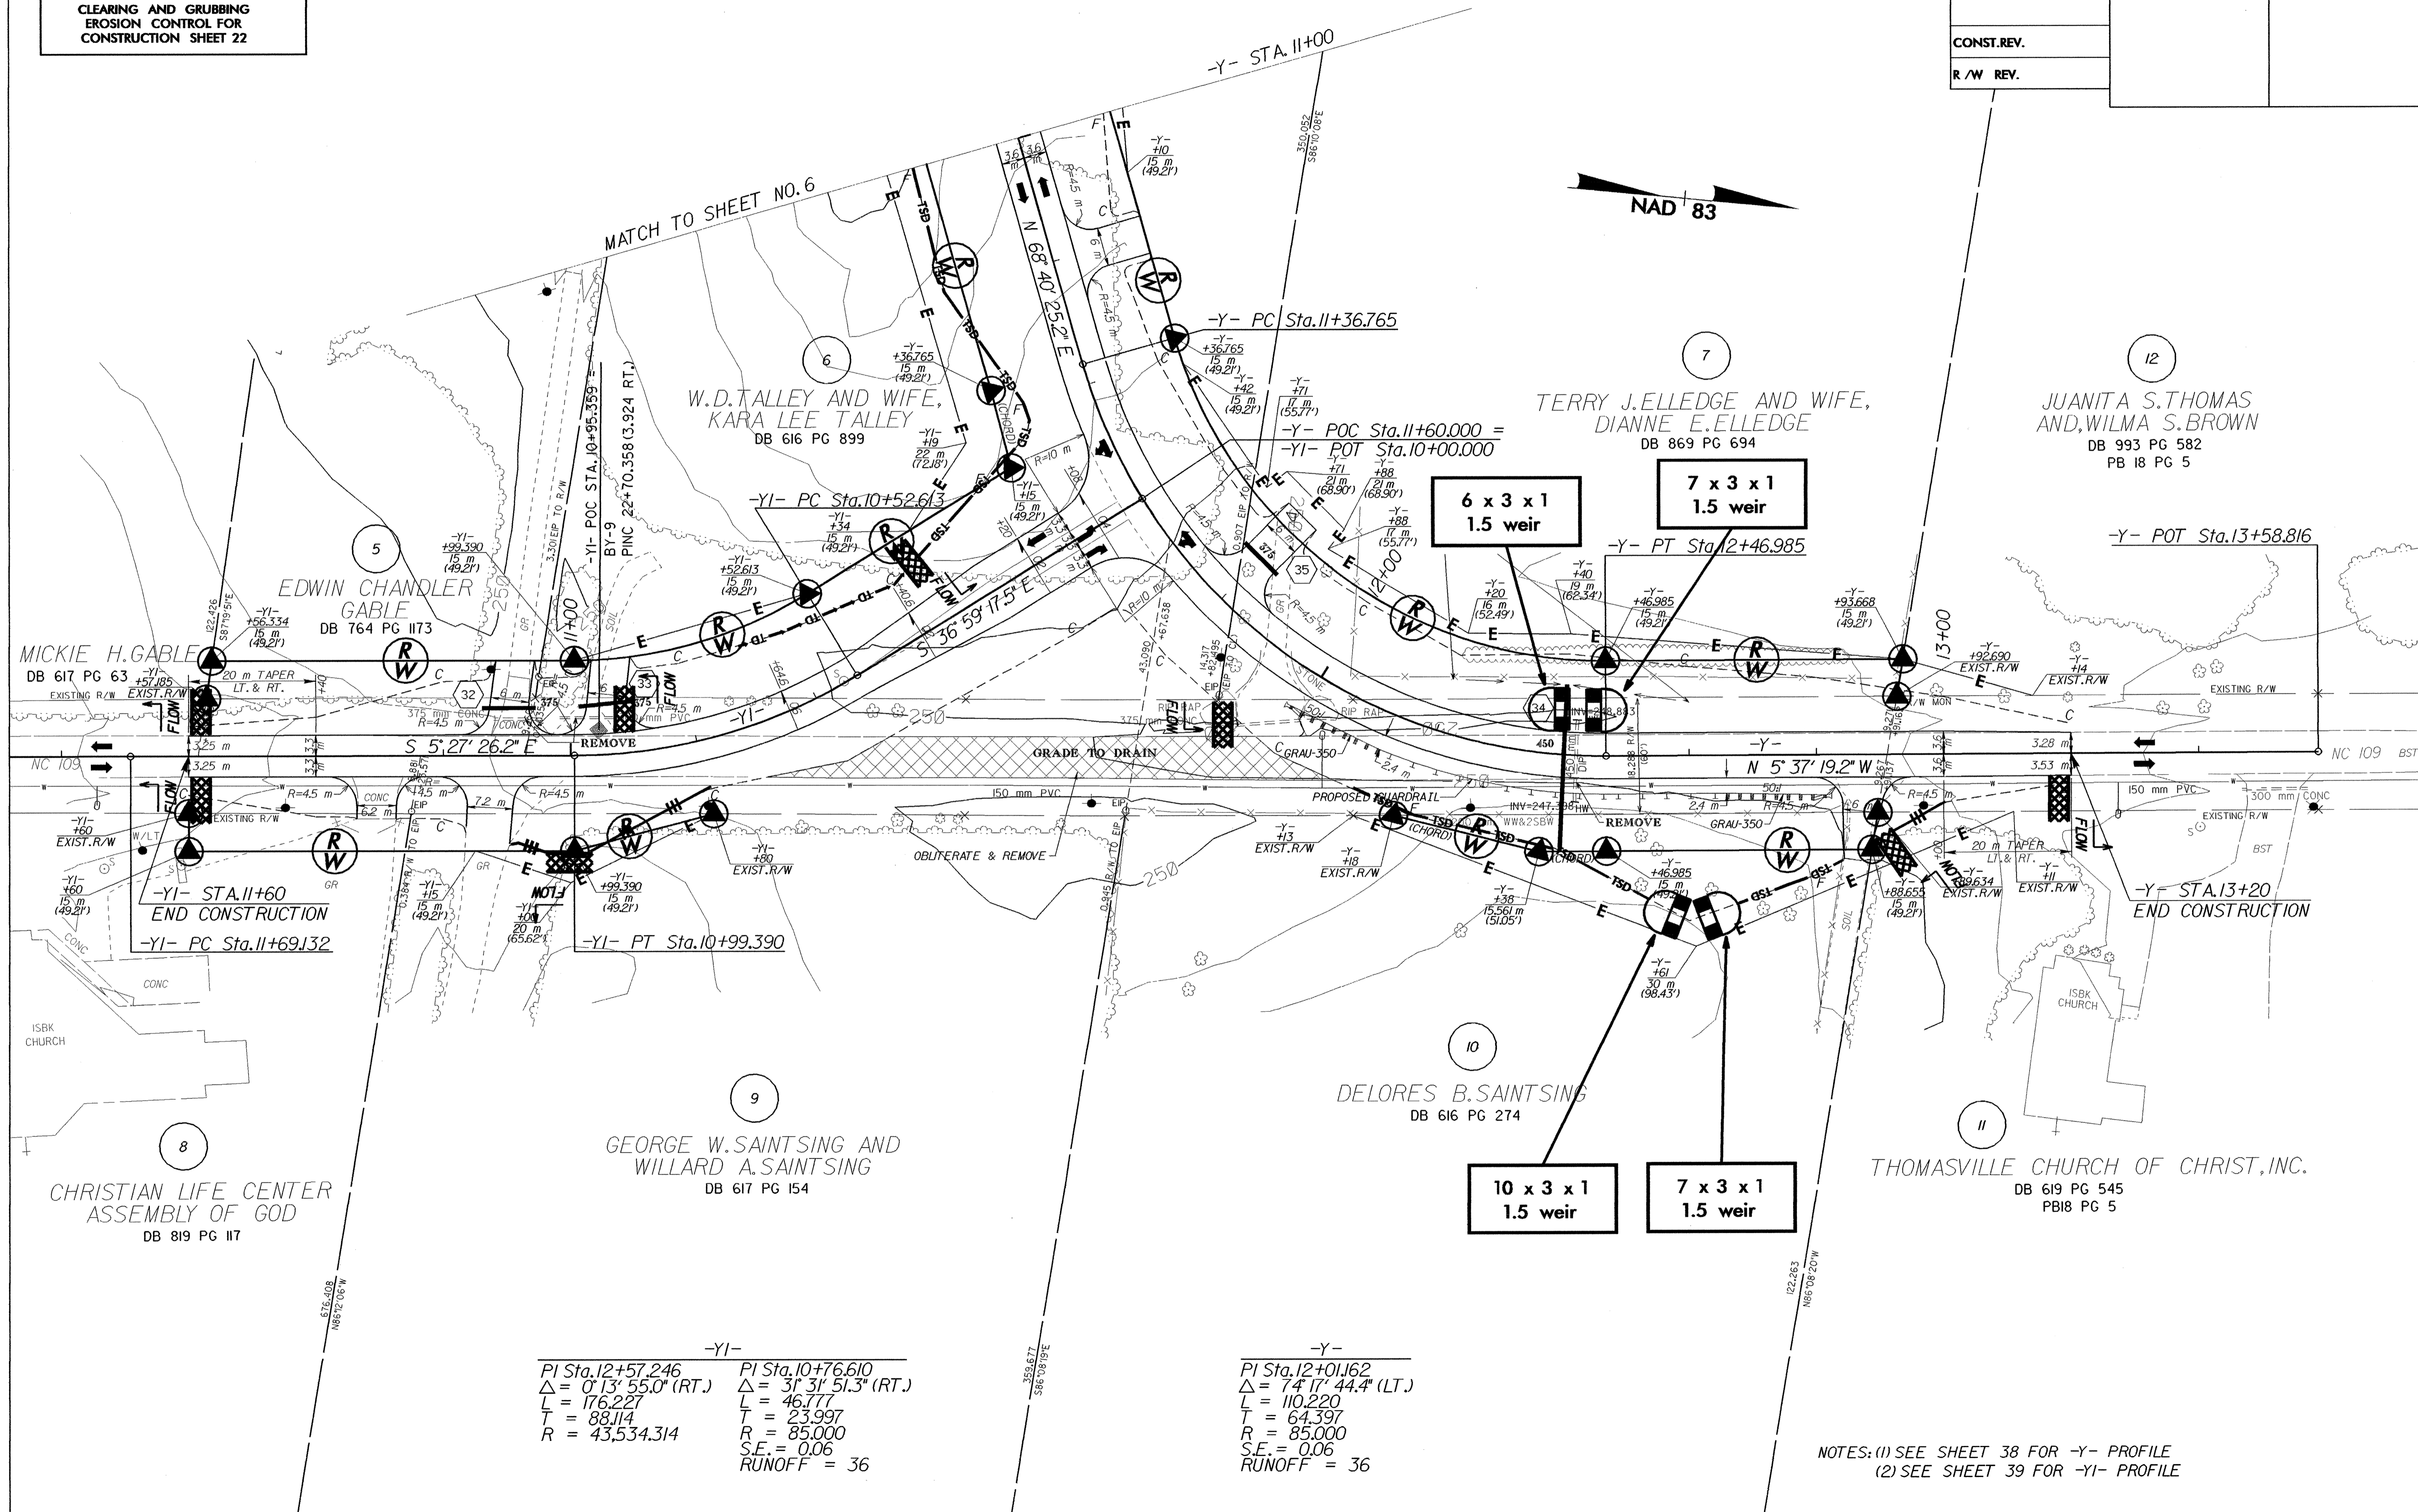


NOTE:  
PLACE TEMPORARY ROCK SEDIMENT DAMS TYPE-B  
AND TEMPORARY ROCK SILT CHECKS TYPE-A AT  
DRAINAGE OUTLETS.

CLEARING AND GRUBBING  
EROSION CONTROL FOR  
CONSTRUCTION SHEET 22

 5 0 10 CONST. REV. R/W REV.	PROJECT REFERENCE NO. R-2568B	SHEET NO. EC-22/CONST.22
	ROADWAY DESIGN ENGINEER	R/W SHEET NO. 22



-YI-  
 PI Sta. 12+57.246  
 $\Delta = 0^\circ 13' 55.0''$  (RT.)  
 $L = 176.227$   
 $T = 88.114$   
 $R = 43,534.314$

-YI-  
 PI Sta. 10+76.610  
 $\Delta = 31^\circ 31' 51.3''$  (RT.)  
 $L = 46.777$   
 $T = 23.997$   
 $R = 85,000$   
 $S.E. = 0.06$   
 $RUNOFF = 36$

-Y-  
 PI Sta. 12+01.62  
 $\Delta = 74^\circ 17' 44.4''$  (LT.)  
 $L = 110.220$   
 $T = 64.397$   
 $R = 85,000$   
 $S.E. = 0.06$   
 $RUNOFF = 36$

NOTES: (1) SEE SHEET 38 FOR -Y- PROFILE  
 (2) SEE SHEET 39 FOR -YI- PROFILE