

METRIC

5 0 10


CONST. REV.

R/W REV.

PROJECT REFERENCE NO.	SHEET NO.
R-2568B	EC-19/CONST.19
R/W SHEET NO.	19
ROADWAY DESIGN ENGINEER	HYDRAULICS ENGINEER

NOTE: PLACE TEMPORARY ROCK SEDIMENT DAMS TYPE-B AND TEMPORARY ROCK SILT CHECKS TYPE-A AT DRAINAGE OUTLETS.

CLEARING AND GRUBBING EROSION CONTROL FOR CONSTRUCTION SHEET 19

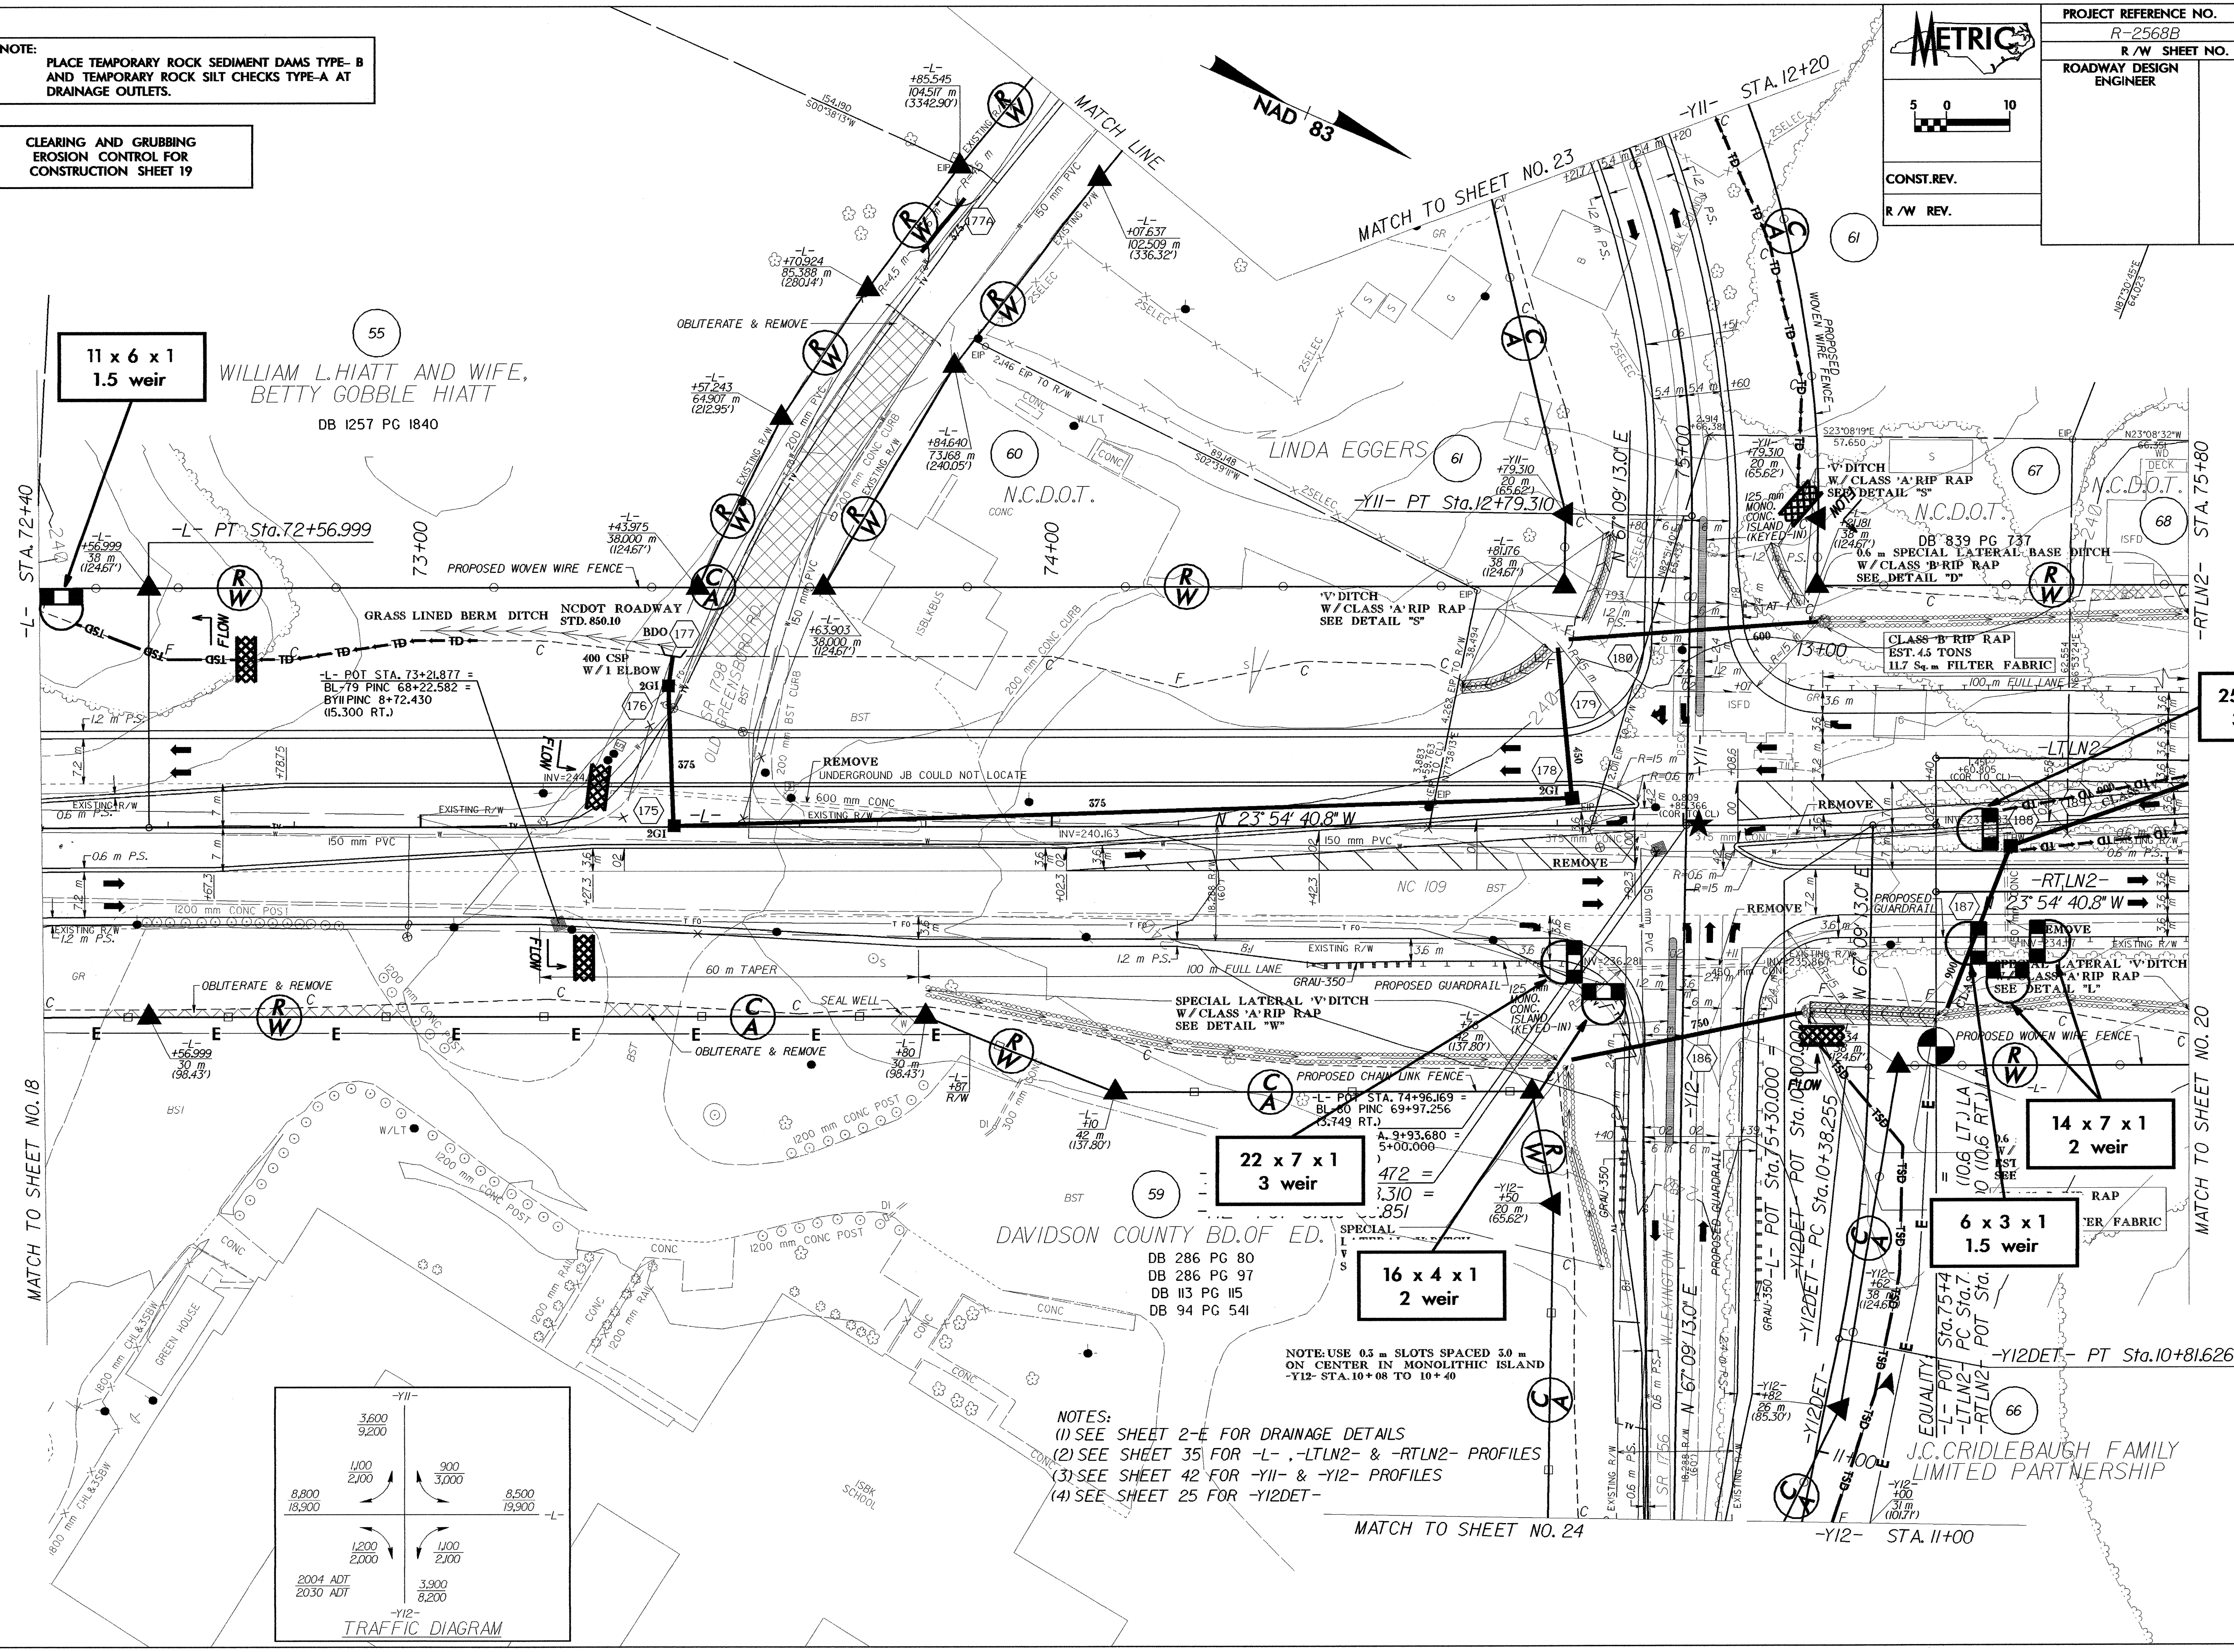

11 x 6 x 1
1.5 weir


25 x 12 x 1
3.5 weir

22 x 7 x 1
3 weir

16 x 4 x 1
2 weir

14 x 7 x 1
2 weir

6 x 3 x 1
1.5 weir

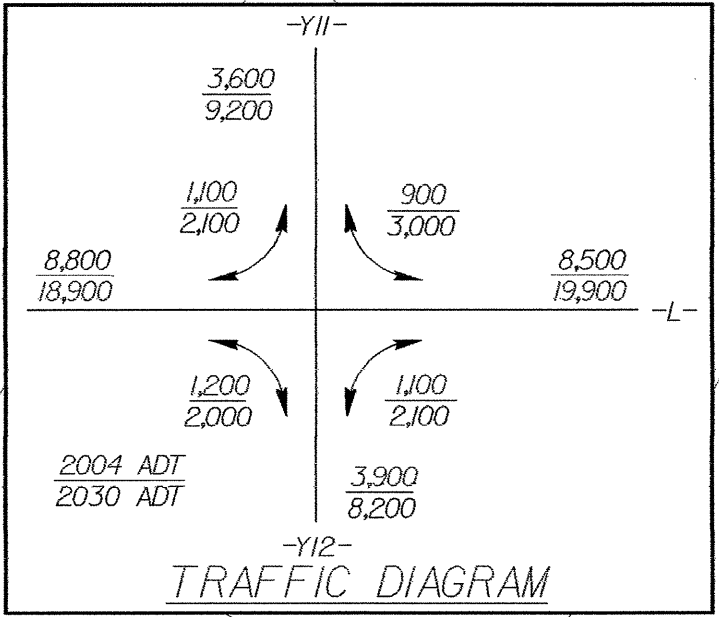

- NOTES:
- (1) SEE SHEET 2-E FOR DRAINAGE DETAILS
 - (2) SEE SHEET 35 FOR -L-, -LTLN2- & -RTLN2- PROFILES
 - (3) SEE SHEET 42 FOR -Y11- & -Y12- PROFILES
 - (4) SEE SHEET 25 FOR -Y12DET-

NOTE: USE 0.3 m SLOTS SPACED 3.0 m ON CENTER IN MONOLITHIC ISLAND
-Y12- STA. 10+08 TO 10+40