
 
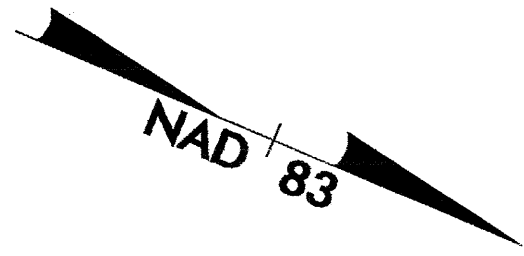



NOTE:
PLACE TEMPORARY ROCK SEDIMENT DAMS TYPE-B
AND TEMPORARY ROCK SILT CHECKS TYPE-A AT
DRAINAGE OUTLETS.

CLEARING AND GRUBBING
EROSION CONTROL FOR
CONSTRUCTION SHEET 17

	PROJECT REFERENCE NO.	SHEET NO.
	R-2568B	EC-17/CONST.17
	R/W SHEET NO.	17
	ROADWAY DESIGN ENGINEER	HYDRAULICS ENGINEER
CONST.REV.		
R/W REV.		



-L-
PI Sta. 68+05.000
 $\Delta = 6' 52' 01.1''$ (LT.)
L = 209.740
T = 104.996
R = 1,750.000
S.E. = 0.03
RUNOFF = 54

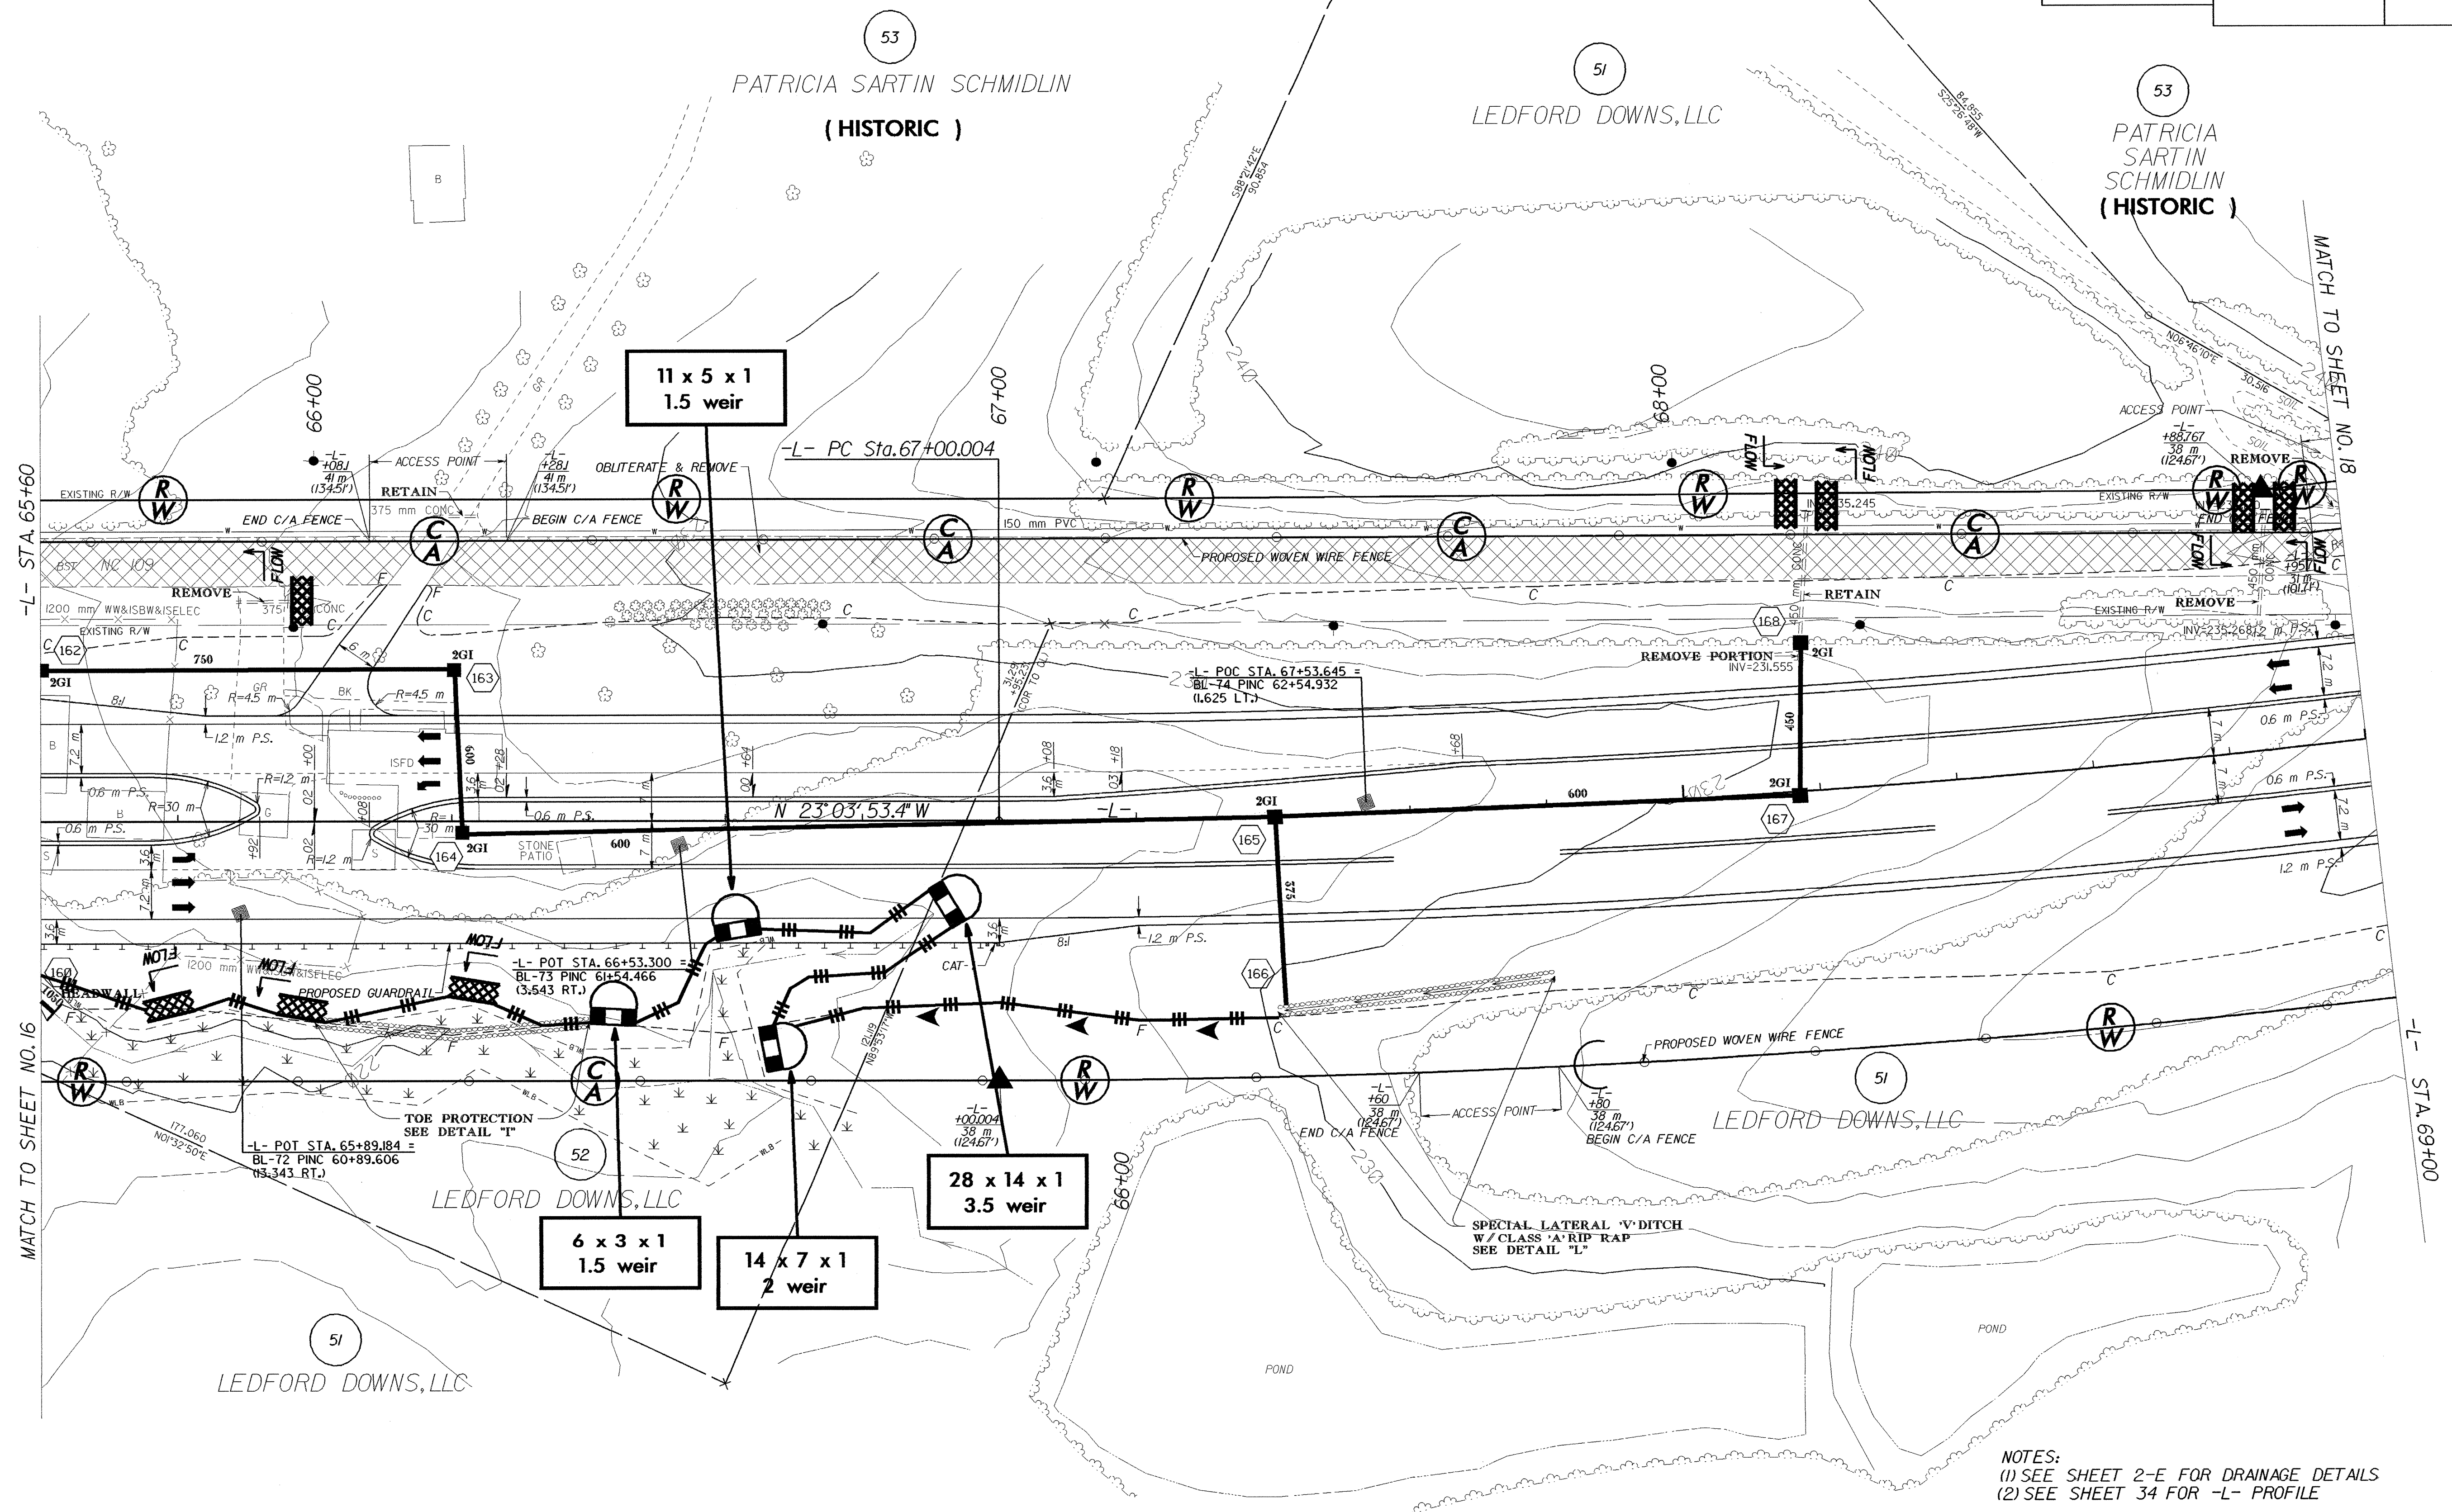

-L- STA. 65+60

MATCH TO SHEET NO. 16

MATCH TO SHEET NO. 18

-L- STA. 69+00

NOTES:
(1) SEE SHEET 2-E FOR DRAINAGE DETAILS
(2) SEE SHEET 34 FOR -L- PROFILE