
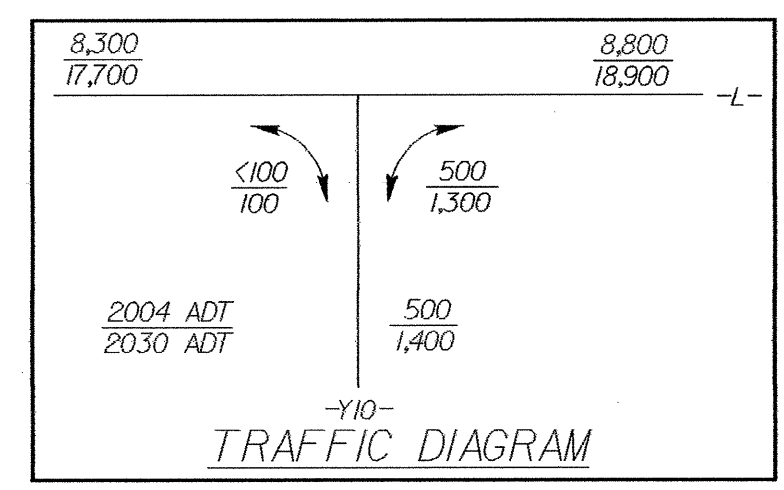
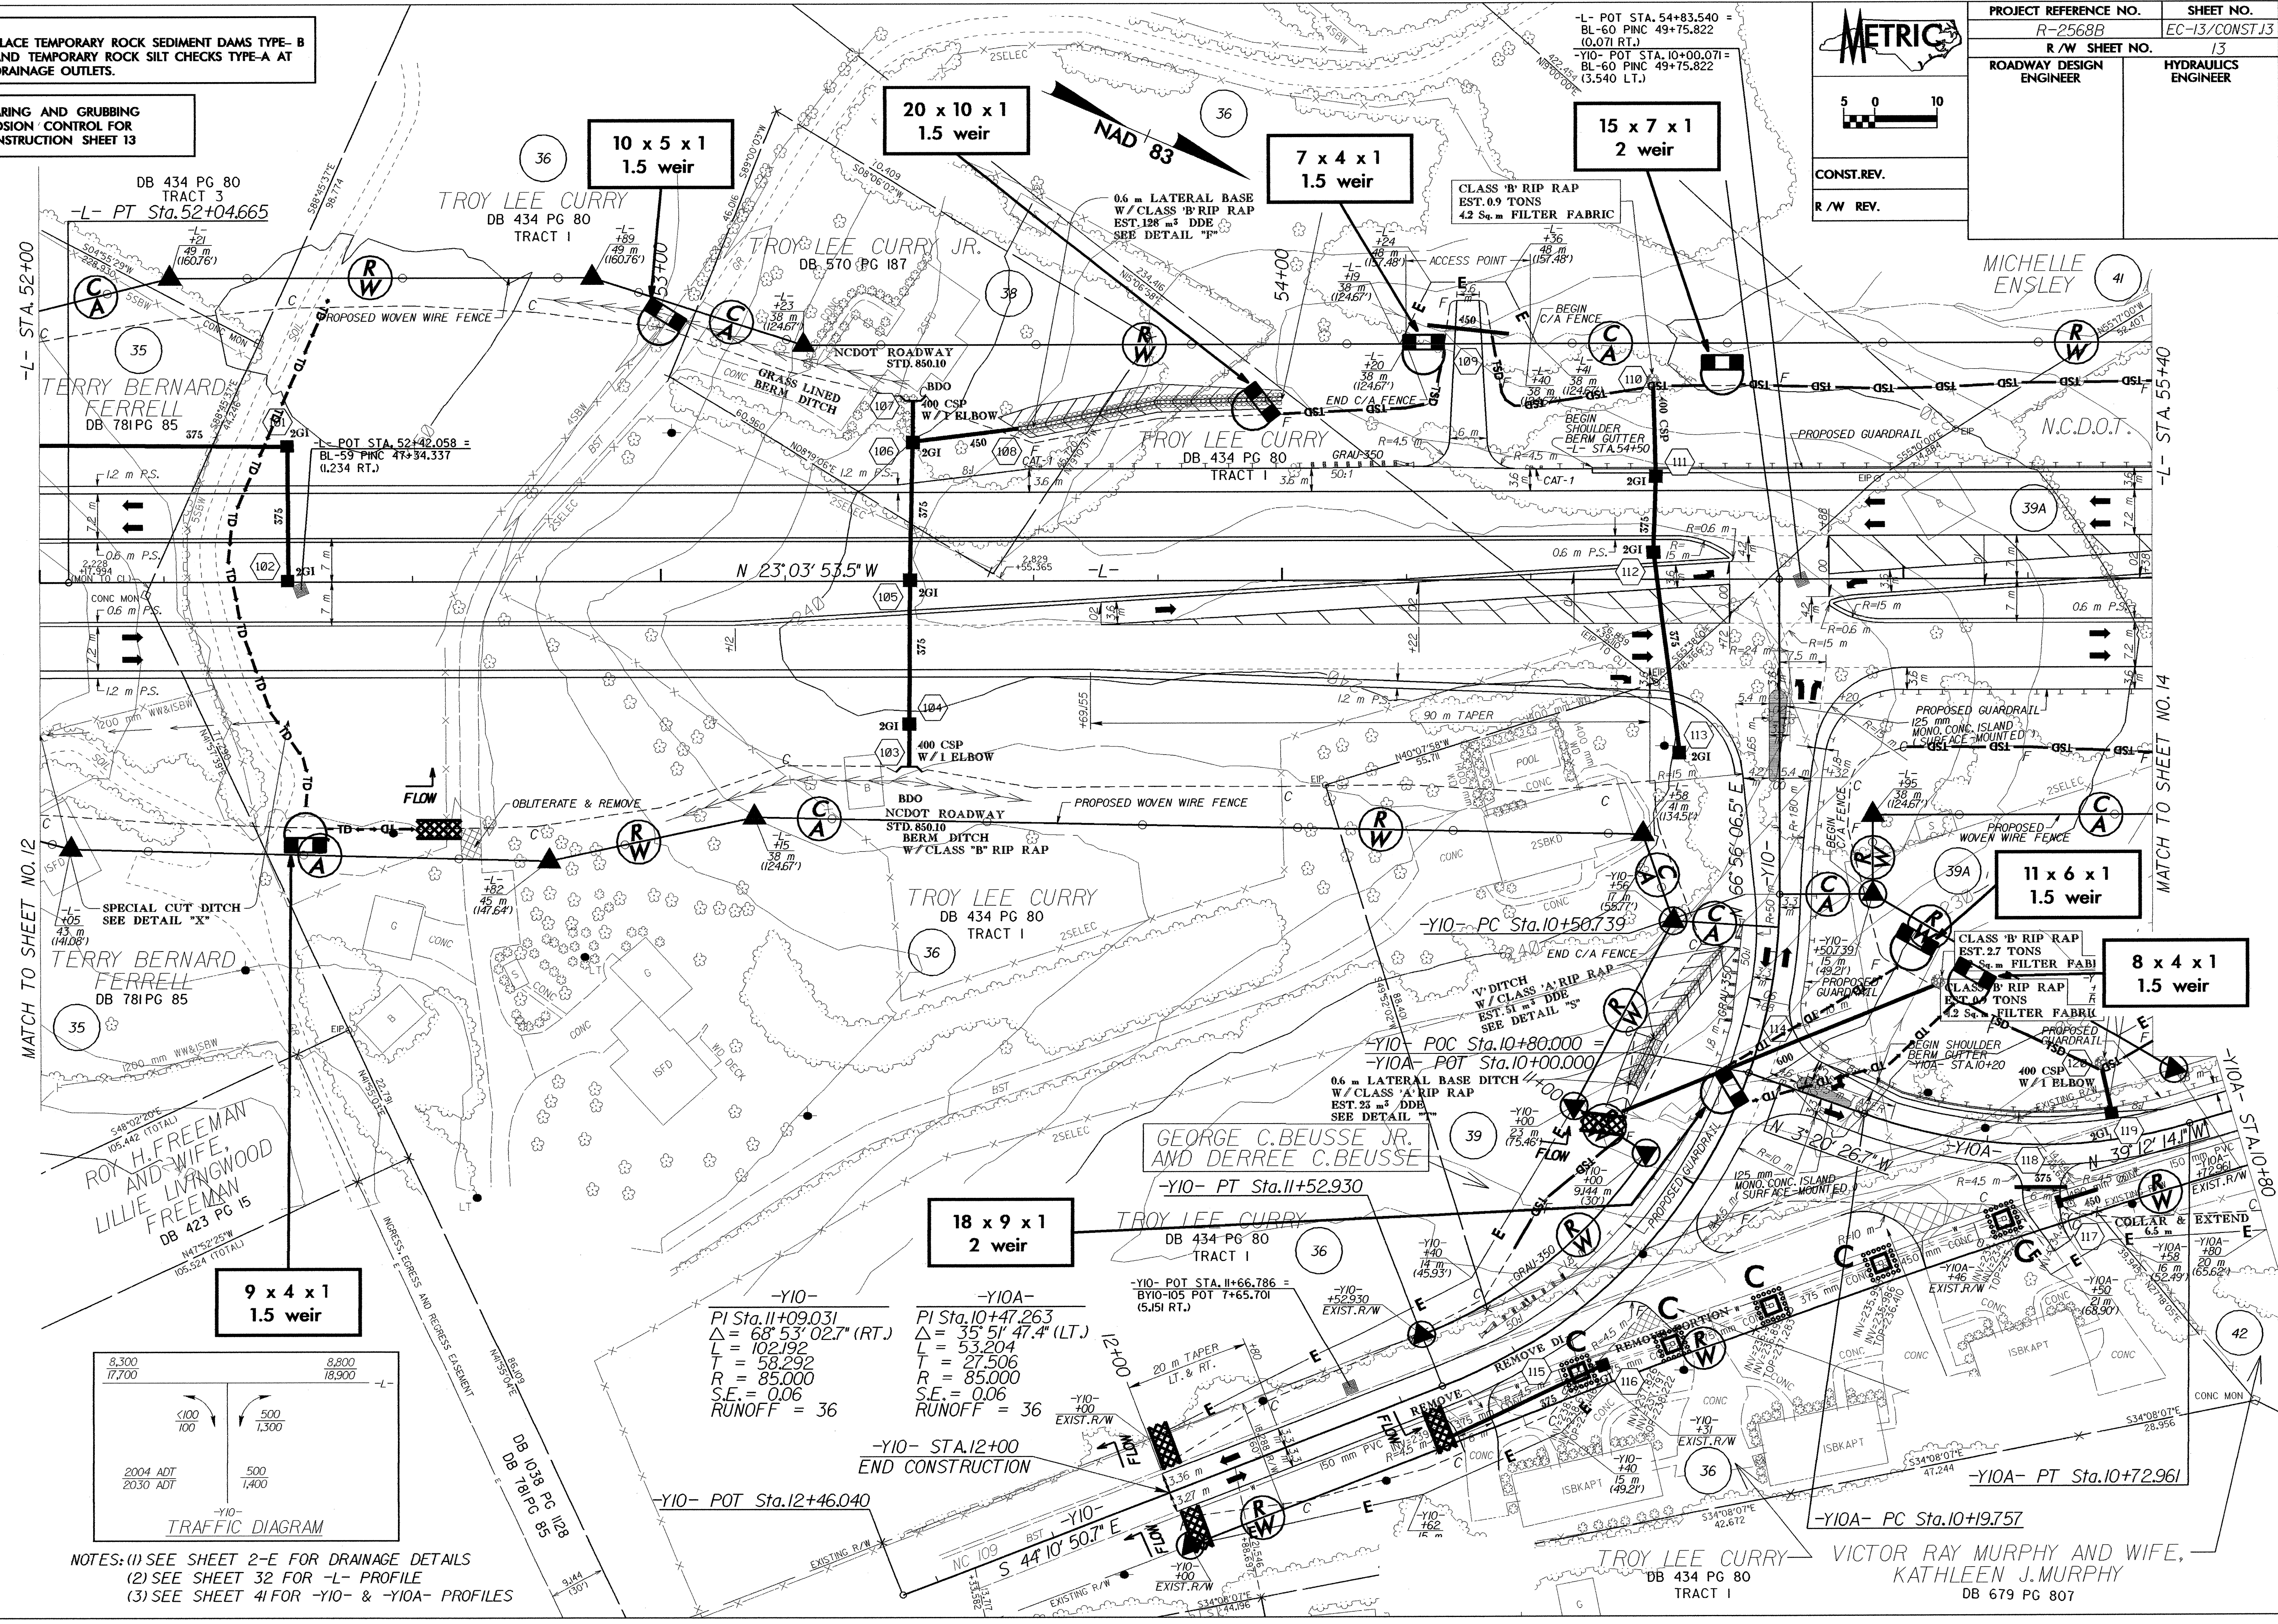


NOTE:
PLACE TEMPORARY ROCK SEDIMENT DAMS TYPE- B
AND TEMPORARY ROCK SILT CHECKS TYPE-A AT
DRAINAGE OUTLETS.

CLEARING AND GRUBBING
EROSION CONTROL FOR
CONSTRUCTION SHEET 13

PROJECT REFERENCE NO. R-2568B		SHEET NO. EC-13/CONST.13	
R/W SHEET NO. 13		HYDRAULICS ENGINEER	
ROADWAY DESIGN ENGINEER		HYDRAULICS ENGINEER	
CONST. REV.		R/W REV.	

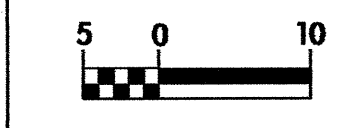

-Y10-
PI Sta. 11+09.031
 $\Delta = 68^\circ 53' 02.7''$ (RT.)
L = 102.192
T = 58.292
R = 85.000
S.E. = 0.06
RUNOFF = 36

-Y10A-
PI Sta. 11+09.031
 $\Delta = 35^\circ 51' 47.4''$ (LT.)
L = 53.204
T = 27.506
R = 85.000
S.E. = 0.06
RUNOFF = 36

NOTES: (1) SEE SHEET 2-E FOR DRAINAGE DETAILS
(2) SEE SHEET 32 FOR -L- PROFILE
(3) SEE SHEET 41 FOR -Y10- & -Y10A- PROFILES