

	PROJECT REFERENCE NO.	SHEET NO.
	R-2568B	EC-12/CONST.12
	R/W SHEET NO.	12
ROADWAY DESIGN ENGINEER	HYDRAULICS ENGINEER	
		
CONST. REV.		
R/W REV.		

NOTE: PLACE TEMPORARY ROCK SEDIMENT DAMS TYPE-B AND TEMPORARY ROCK SILT CHECKS TYPE-A AT DRAINAGE OUTLETS.

CLEARING AND GRUBBING EROSION CONTROL FOR CONSTRUCTION SHEET 12

-L-
 PI Sta. 50+82.160
 $\Delta = 4' 01" 05.8" (RT.)$
 $L = 245.112$
 $T = 122.606$
 $R = 3,495.000$
 $S.E. = RC$
 $RUNOFF = 54$

 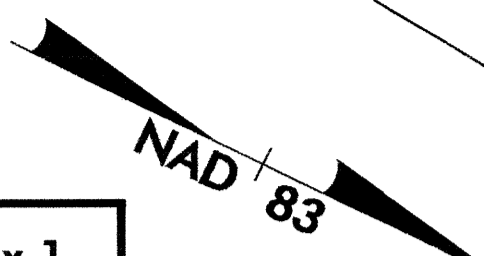


MATCH TO SHEET NO. 11

-L- STA. 52+00

-L- STA. 48+60

MATCH TO SHEET NO. 13

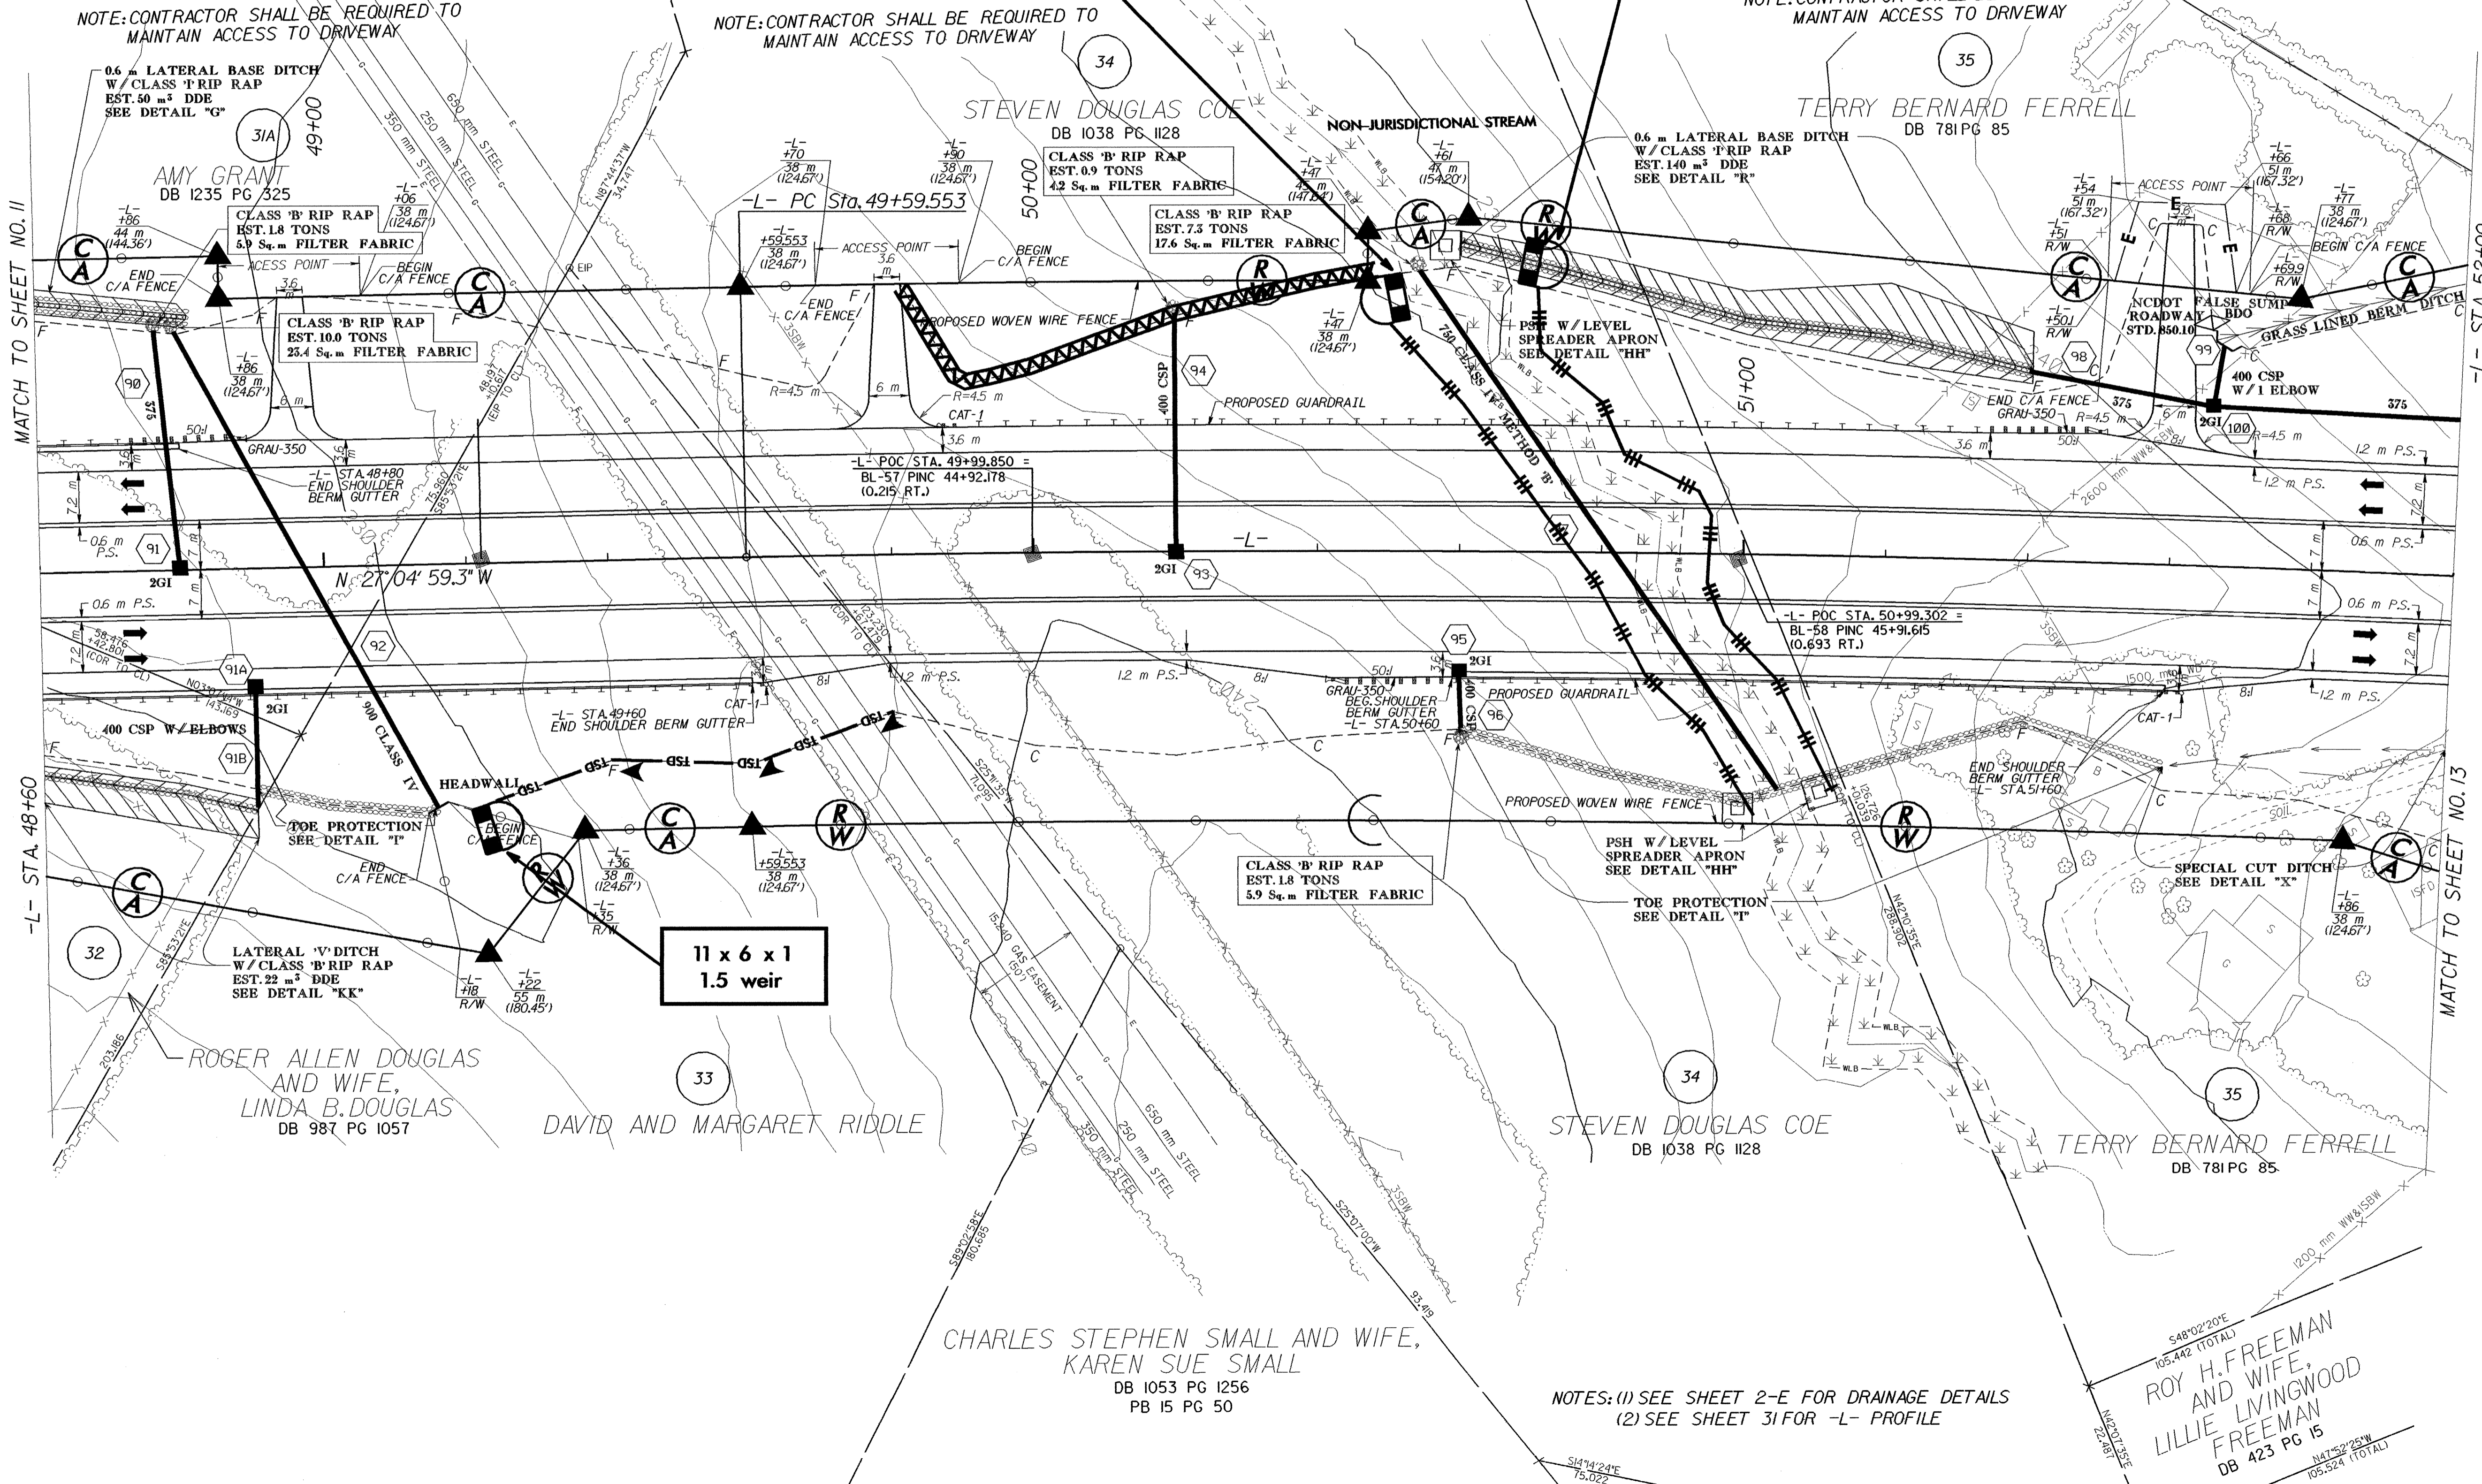

NOTES: (1) SEE SHEET 2-E FOR DRAINAGE DETAILS
 (2) SEE SHEET 31 FOR -L- PROFILE

548°02'20"E
 105.442 (TOTAL)
 ROY H. FREEMAN AND WIFE,
 LILLIE LIVINGOOD FREEMAN
 DB 423 PG 15
 N47°52'25"W
 105.524 (TOTAL)