

METRIC

2.5 0 5


CONST. REV.

R/W REV.

PROJECT REFERENCE NO.	SHEET NO.
U-2408	EC-33/CONST.33
R/W SHEET NO.	
ROADWAY DESIGN ENGINEER	HYDRAULICS ENGINEER

NOTE:
PLACE TEMPORARY ROCK SEDIMENT DAMS TYPE-B AND TEMPORARY ROCK SILT CHECKS TYPE-A AT DRAINAGE OUTLETS.

CLEARING AND GRUBBING EROSION CONTROL FOR CONSTRUCTION SHEET 33

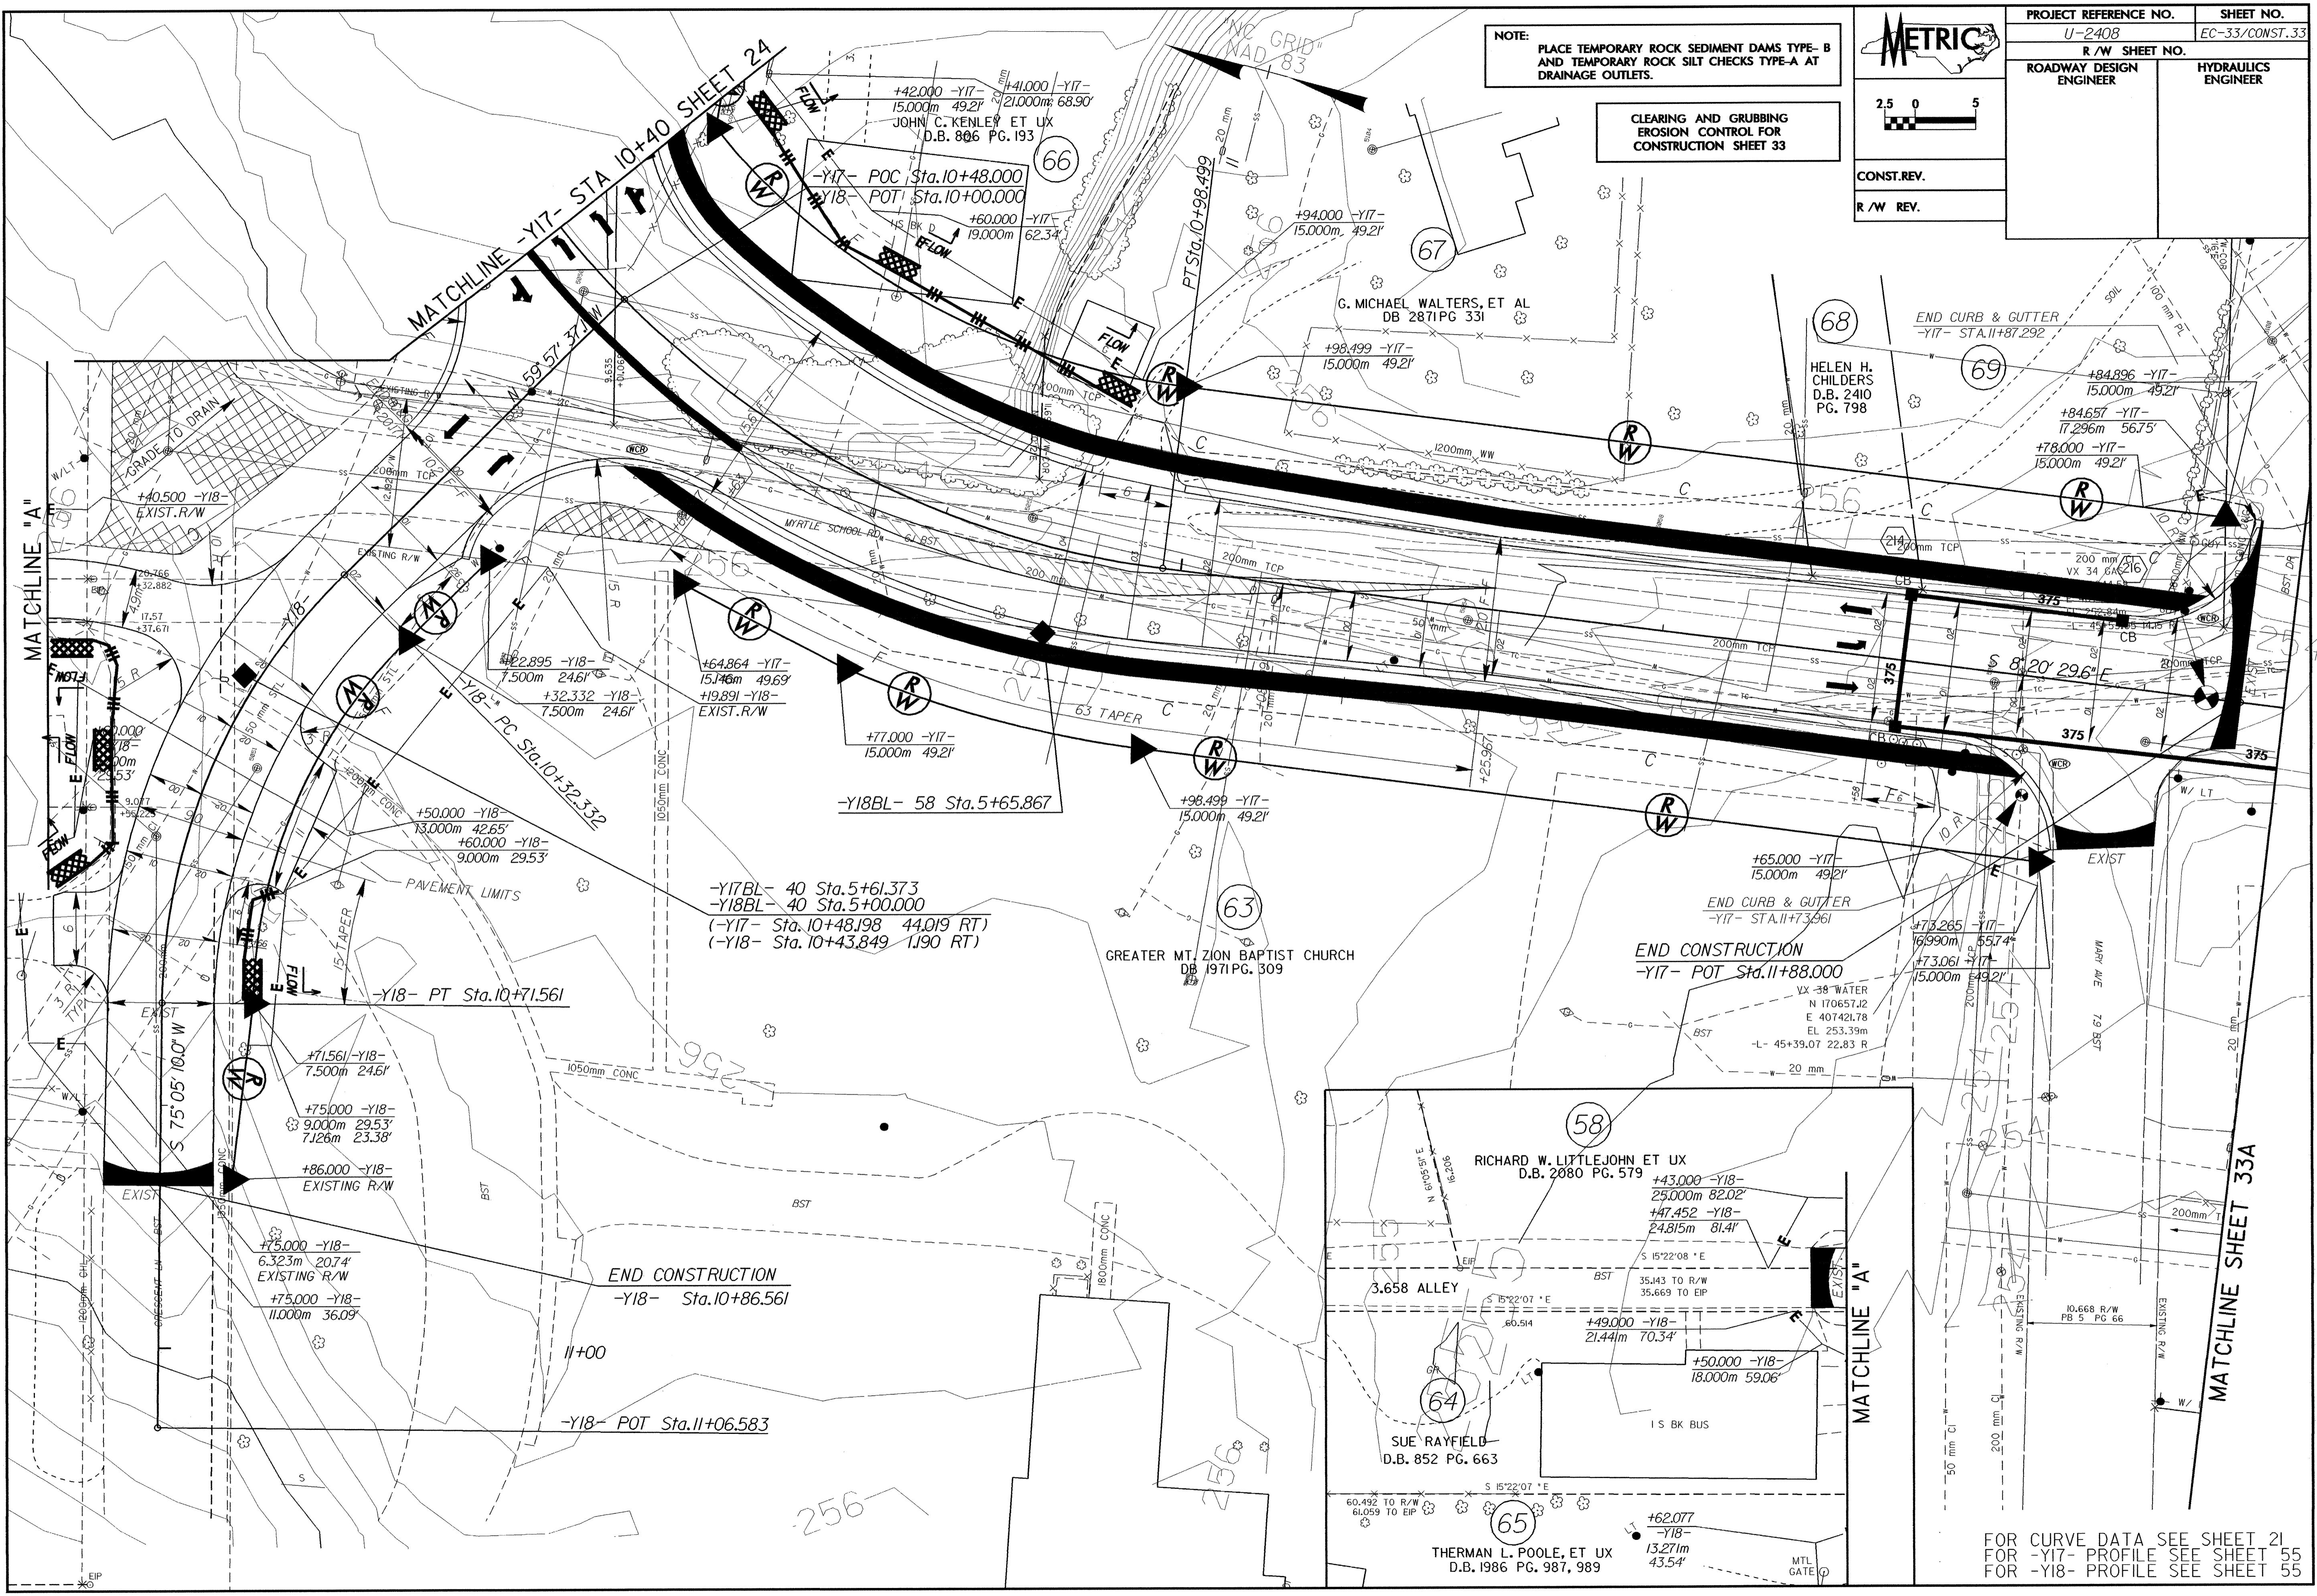

FOR CURVE DATA SEE SHEET 21
FOR -Y17- PROFILE SEE SHEET 55
FOR -Y18- PROFILE SEE SHEET 55