
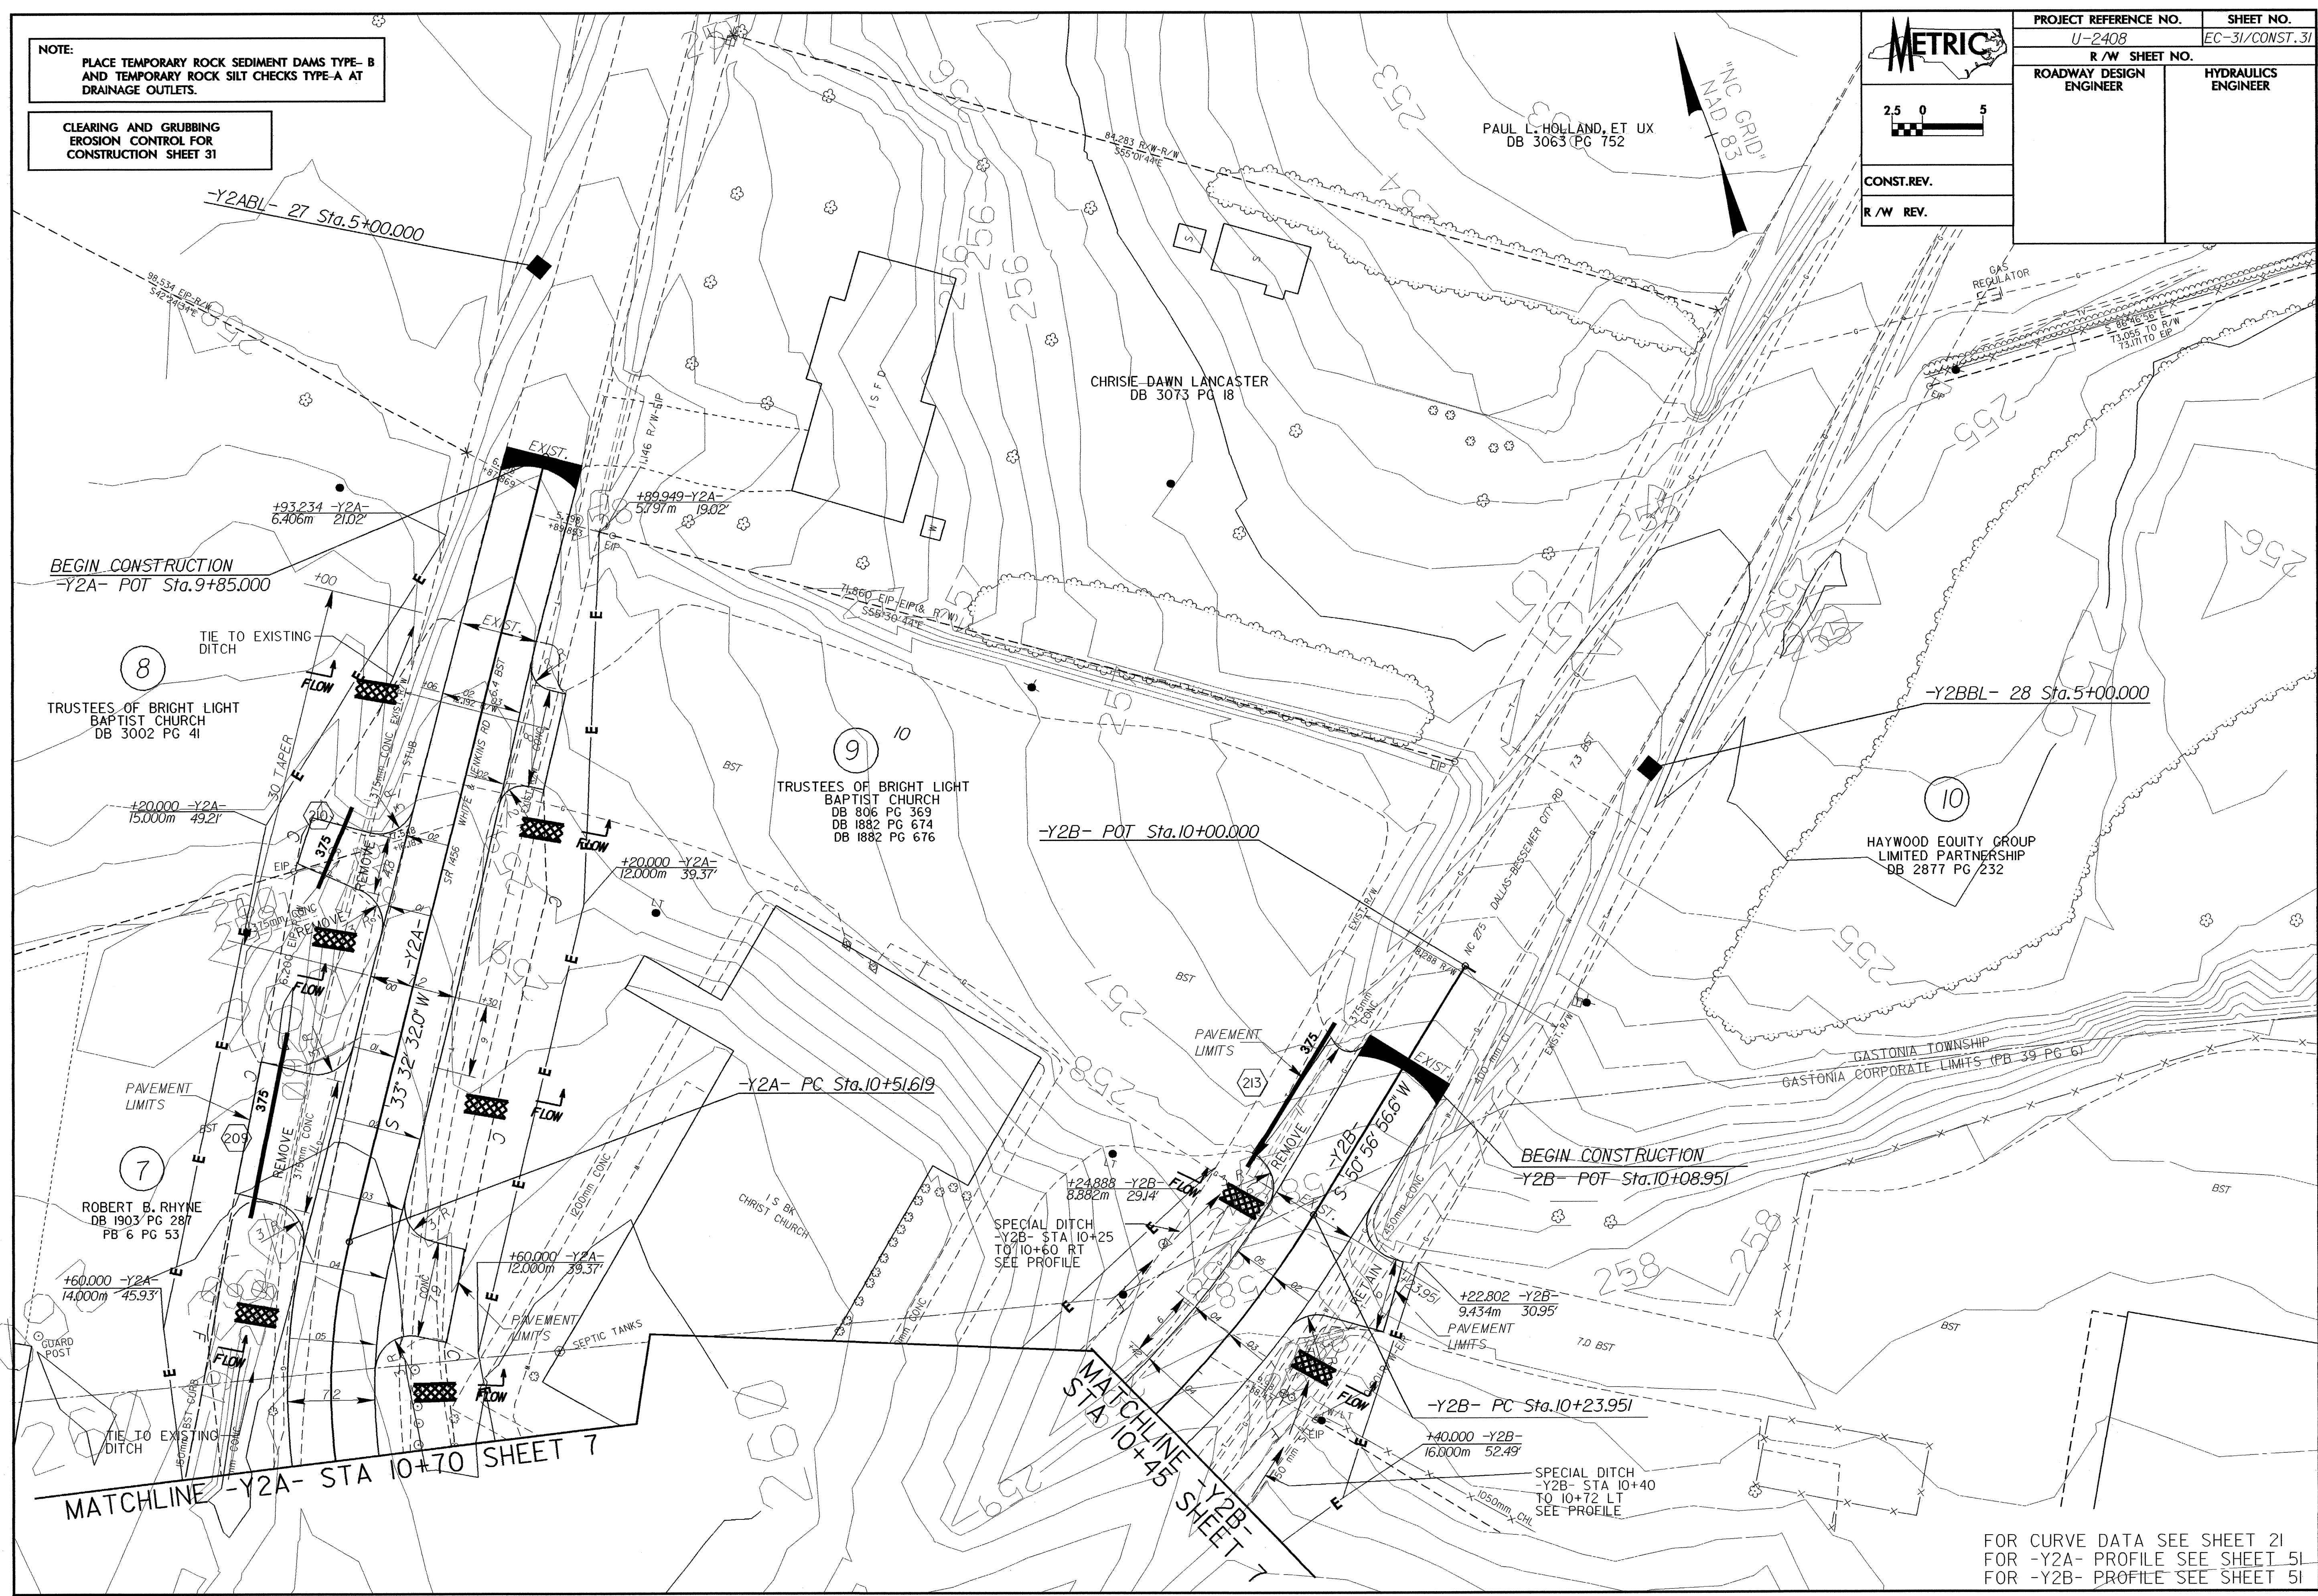
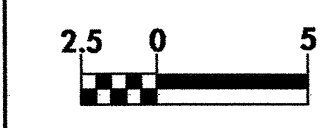


NOTE:
PLACE TEMPORARY ROCK SEDIMENT DAMS TYPE-B
AND TEMPORARY ROCK SILT CHECKS TYPE-A AT
DRAINAGE OUTLETS.

CLEARING AND GRUBBING
EROSION CONTROL FOR
CONSTRUCTION SHEET 31

| | | |
|--|-----------------------|----------------|
|  | PROJECT REFERENCE NO. | SHEET NO. |
| | U-2408 | EC-31/CONST.31 |
| | R/W SHEET NO. | |
| ROADWAY DESIGN ENGINEER | HYDRAULICS ENGINEER | |
| CONST.REV. | | |
| R/W REV. | | |



FOR CURVE DATA SEE SHEET 21
FOR -Y2A- PROFILE SEE SHEET 51
FOR -Y2B- PROFILE SEE SHEET 51