


NOTE: PLACE TEMPORARY ROCK SEGMENT DAMS TYPE-B AND TEMPORARY ROCK SILT CHECKS TYPE-A AT DRAINAGE OUTLETS.

CLEANING AND GRUBBING EROSION CONTROL FOR CONSTRUCTION SHEET 30

	PROJECT REFERENCE NO.	SHEET NO.
	U-2409	EC-30-CONST-30
	ROADWAY DESIGN ENGINEER	HYDRAULICS ENGINEER
	CONST.REV.	
	R/W REV.	

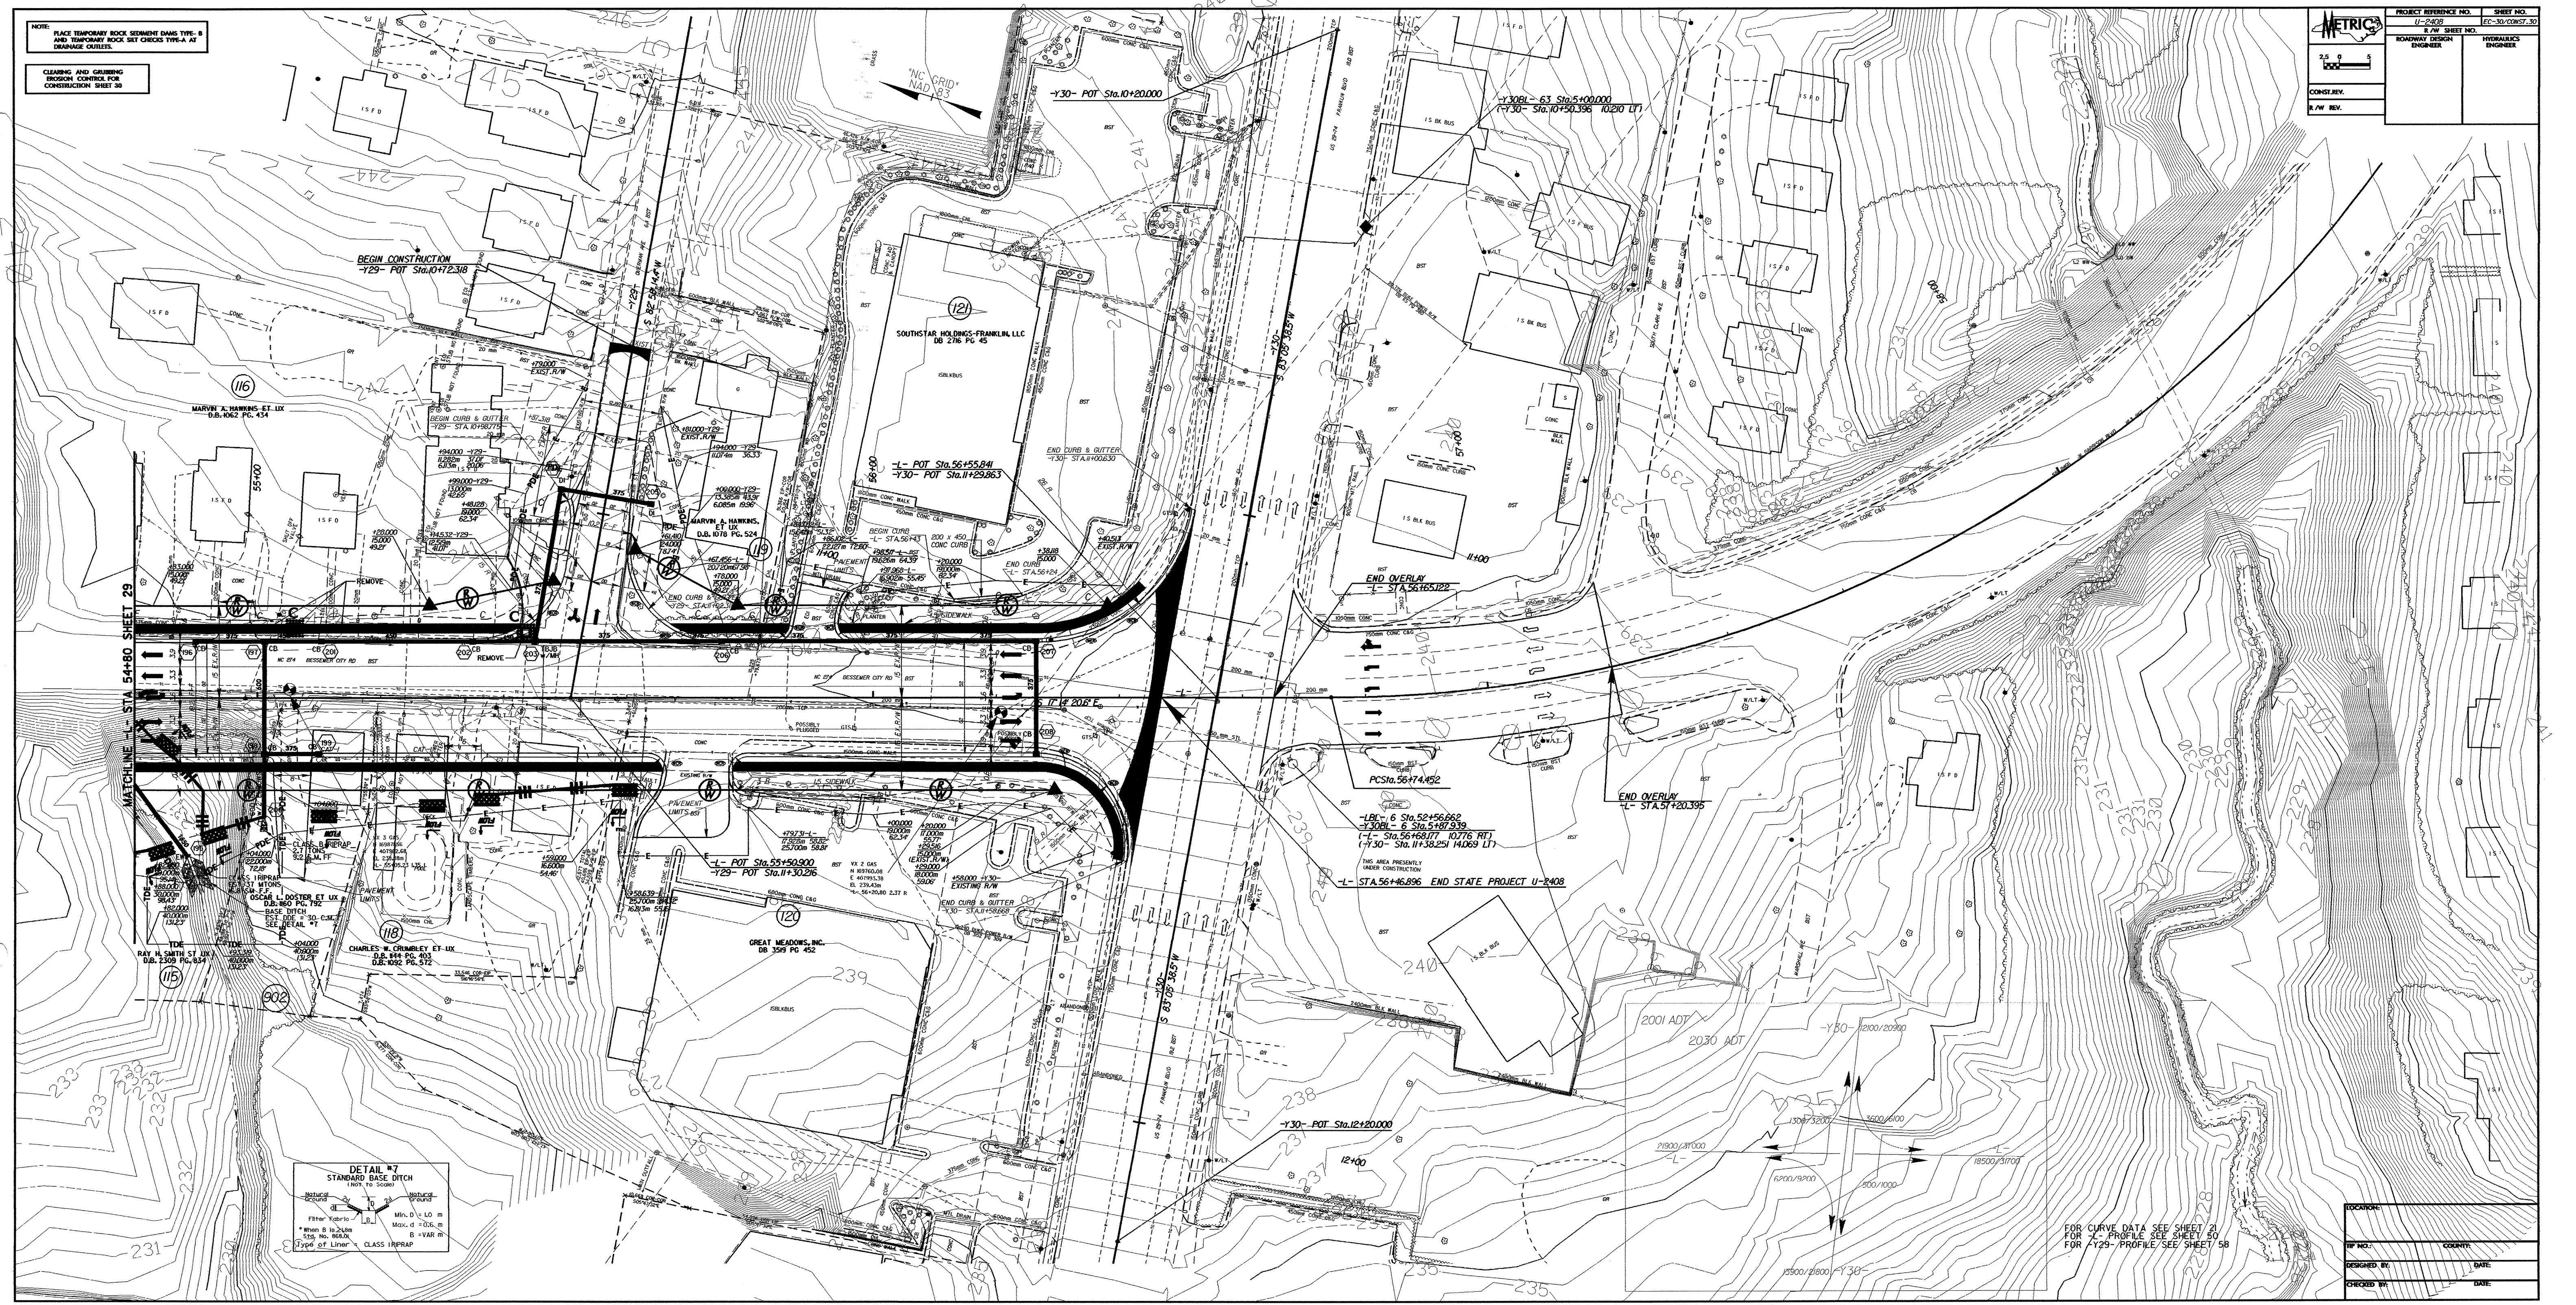

**DETAIL #7**  
STANDARD BASE DITCH  
(NOT TO SCALE)

Filter Fabric - LB  
 Min. d = 1.0 m  
 Max. d = 0.5 m  
 Stone - 60mm  
 B = VAR m  
 Type of Liner = CLASS IRRAP

FOR CURVE DATA SEE SHEET 21  
FOR L-1 PROFILE SEE SHEET 50  
FOR Y29- PROFILE SEE SHEET 58

LOCATION:	COUNTY:
DATE:	DATE:
CHECKED BY:	DATE: