
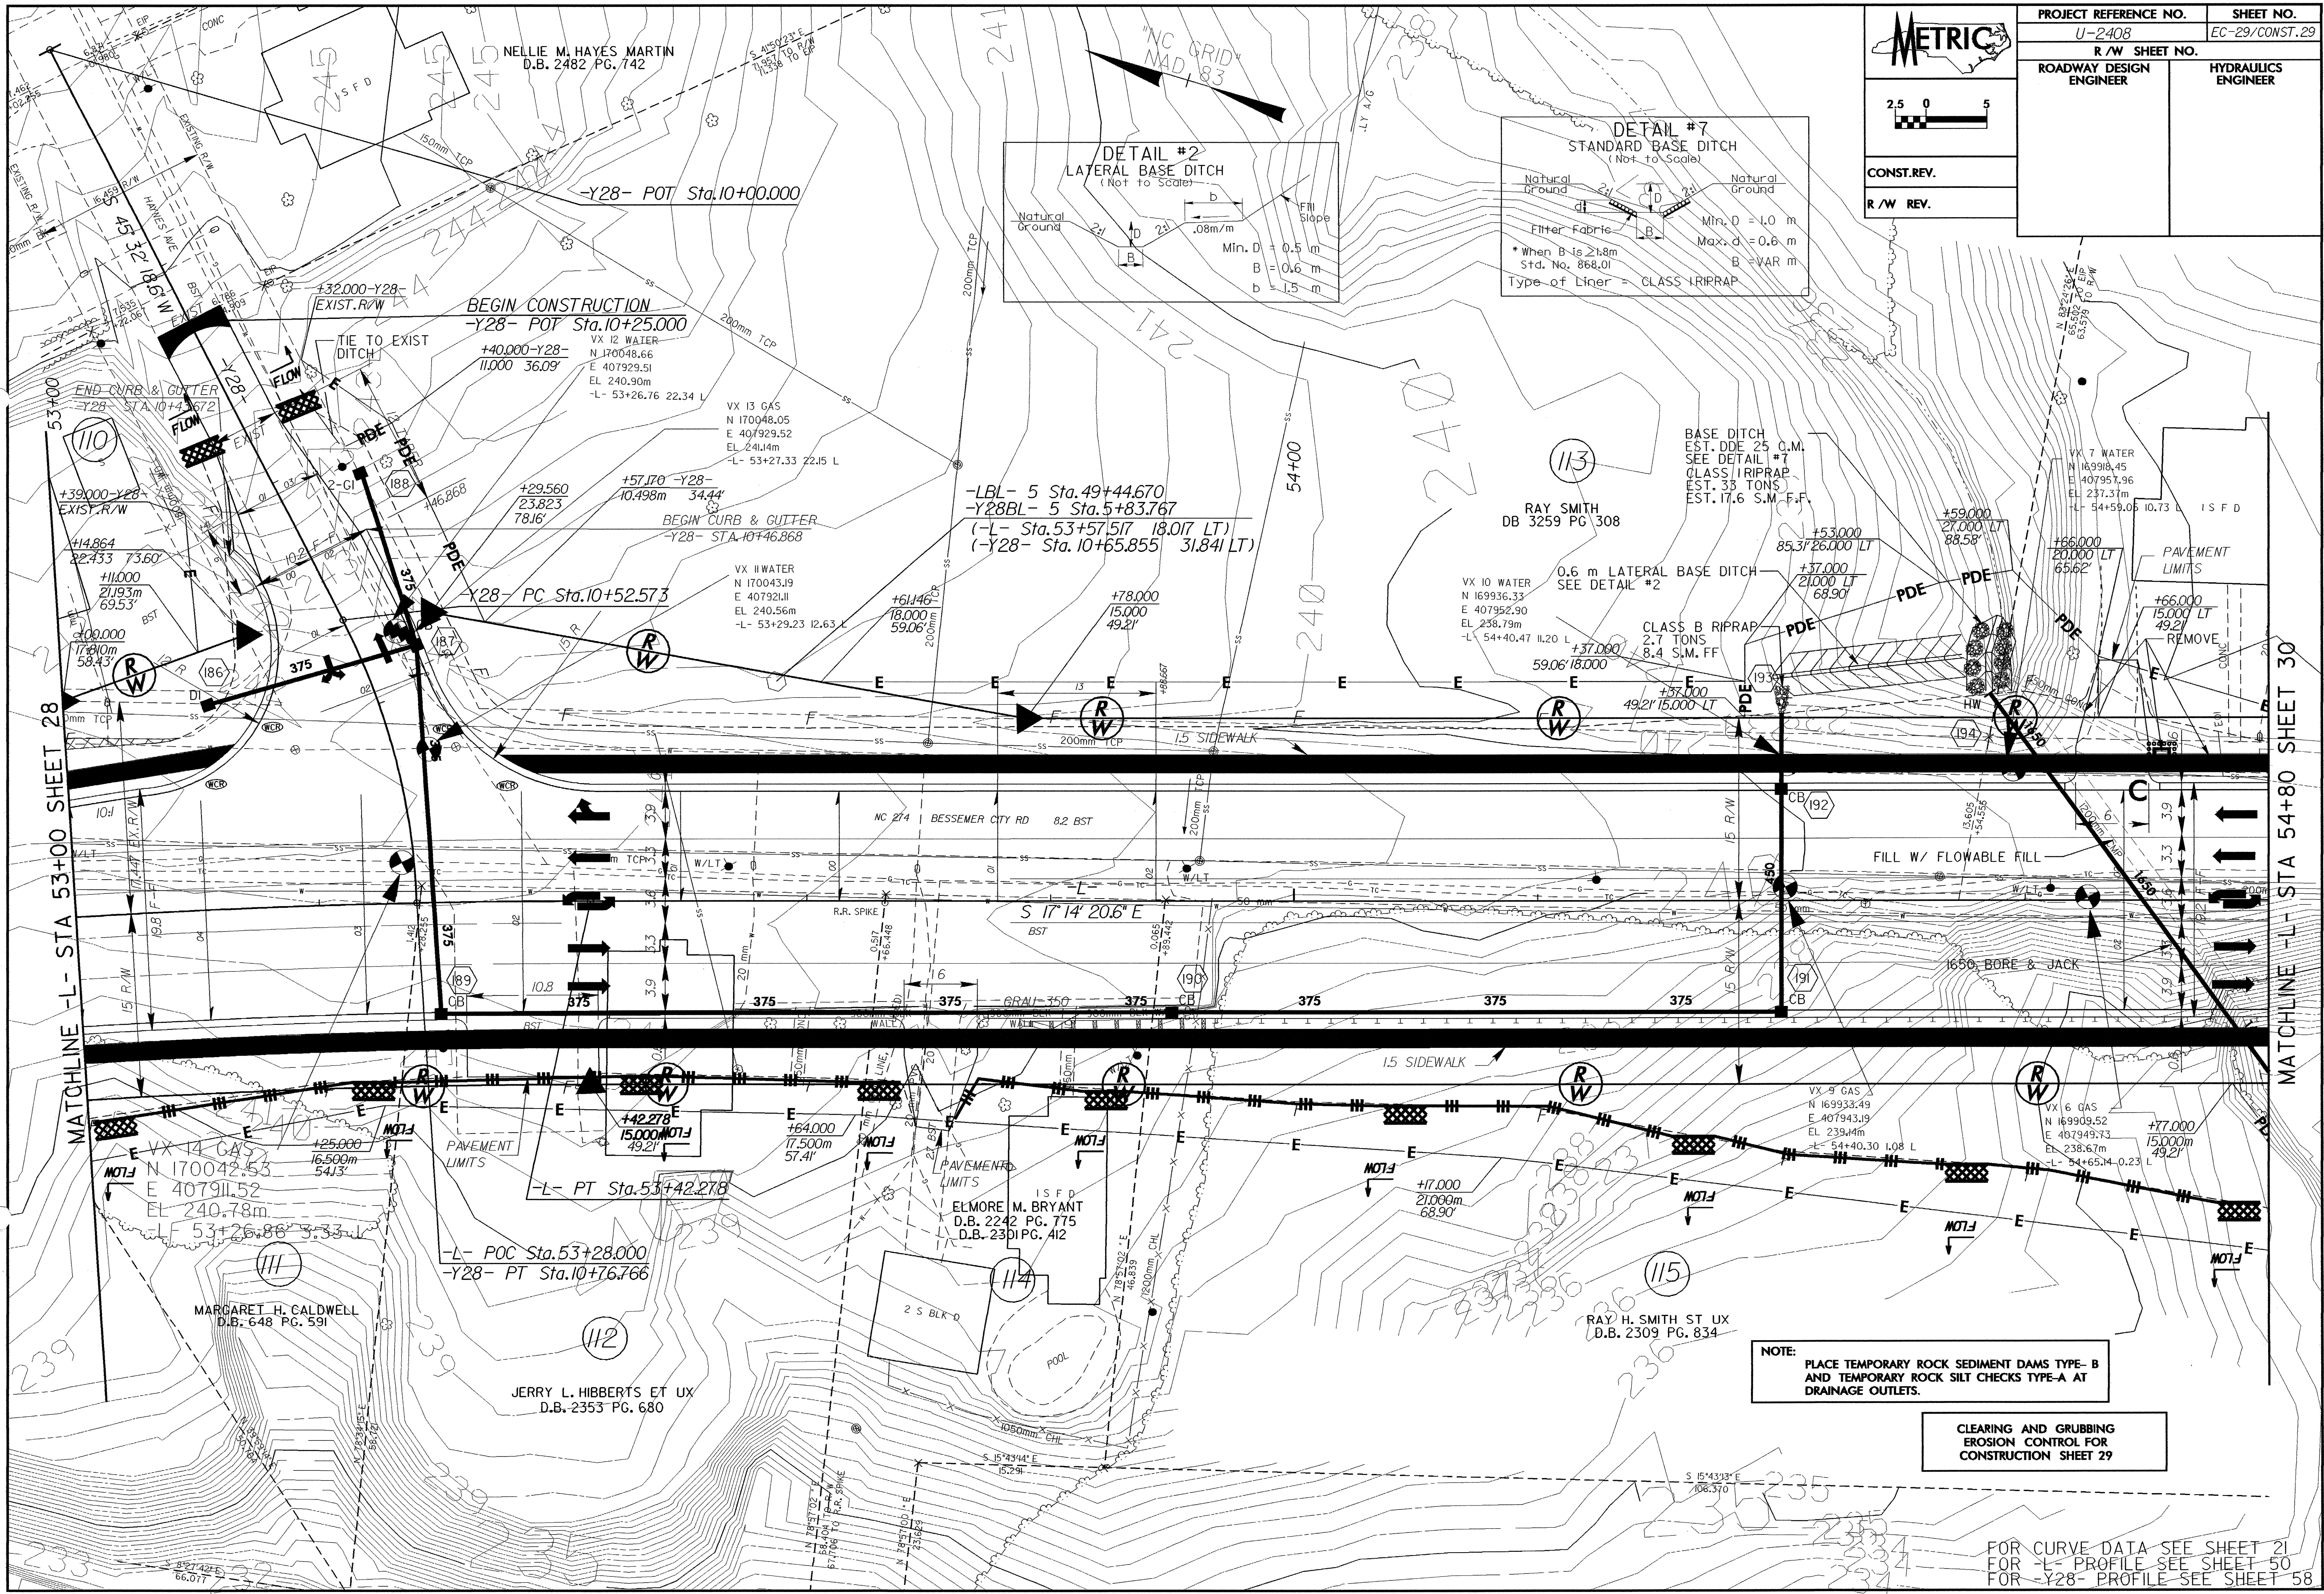
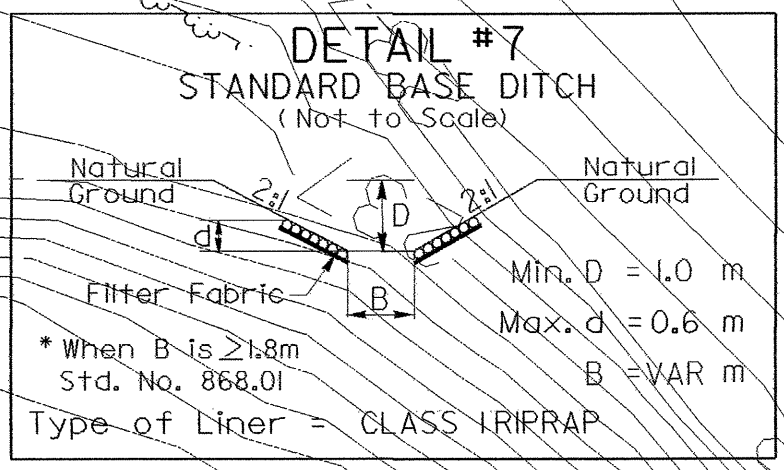


PROJECT REFERENCE NO. U-2408	SHEET NO. EC-29/CONST.29
R/W SHEET NO.	
ROADWAY DESIGN ENGINEER	HYDRAULICS ENGINEER
CONST. REV.	
R/W REV.	

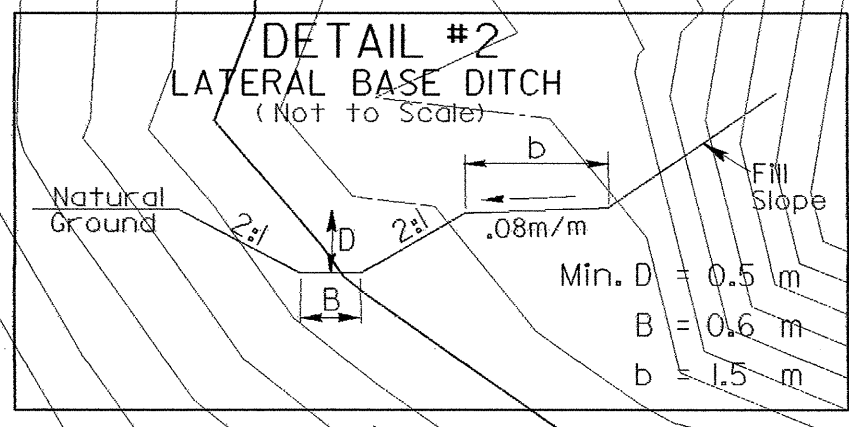

BASE DITCH
EST. DDE 25 C.M.
SEE DETAIL #7
CLASS I RIPRAP
EST. 38 TONS
EST. 17.6 S.M. FF

RAY SMITH
DB 3259 PG 308

0.6 m LATERAL BASE DITCH
SEE DETAIL #2

CLASS B RIPRAP
2.7 TONS
8.4 S.M. FF

PAVEMENT LIMITS
+66.000
15.000m
49.21'
REMOVE

NOTE:
PLACE TEMPORARY ROCK SEDIMENT DAMS TYPE-B
AND TEMPORARY ROCK SILT CHECKS TYPE-A AT
DRAINAGE OUTLETS.

CLEARING AND GRUBBING
EROSION CONTROL FOR
CONSTRUCTION SHEET 29

FOR CURVE DATA SEE SHEET 21
FOR -L- PROFILE SEE SHEET 50
FOR -Y28- PROFILE SEE SHEET 58

MATCHLINE -L- STA 53+00 SHEET 28

MATCHLINE -L- STA 54+80 SHEET 30