




METRIC

2.5 0 5

CONST. REV.

R/W REV.

PROJECT REFERENCE NO.	SHEET NO.
U-2408	EC-28/CONST.28
R/W SHEET NO.	
ROADWAY DESIGN ENGINEER	HYDRAULICS ENGINEER

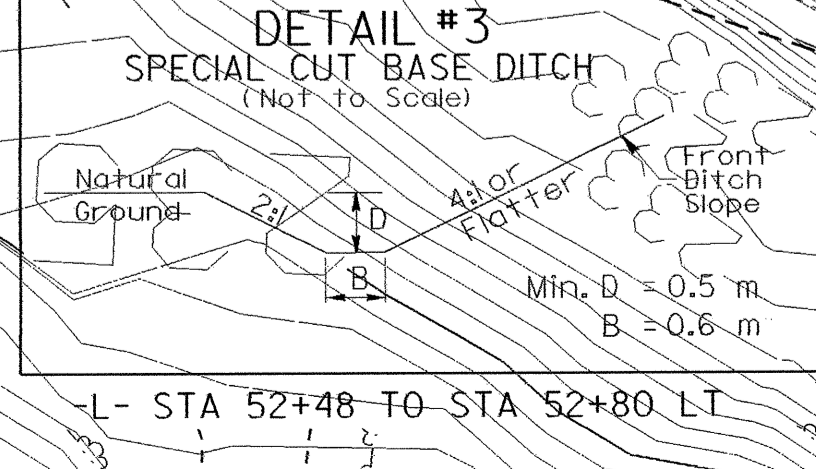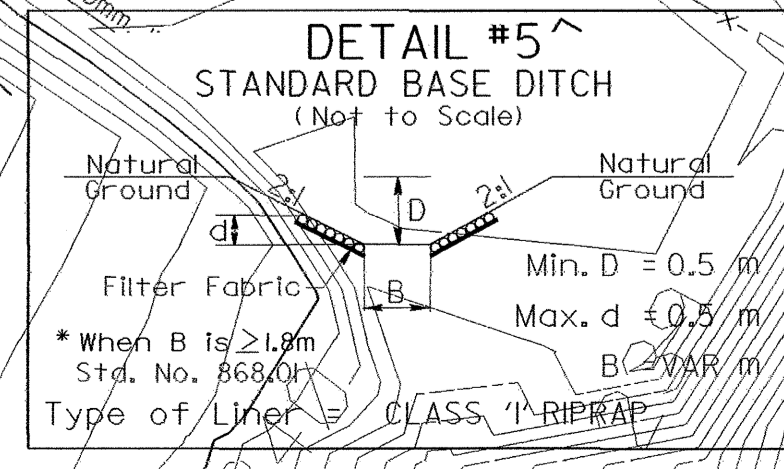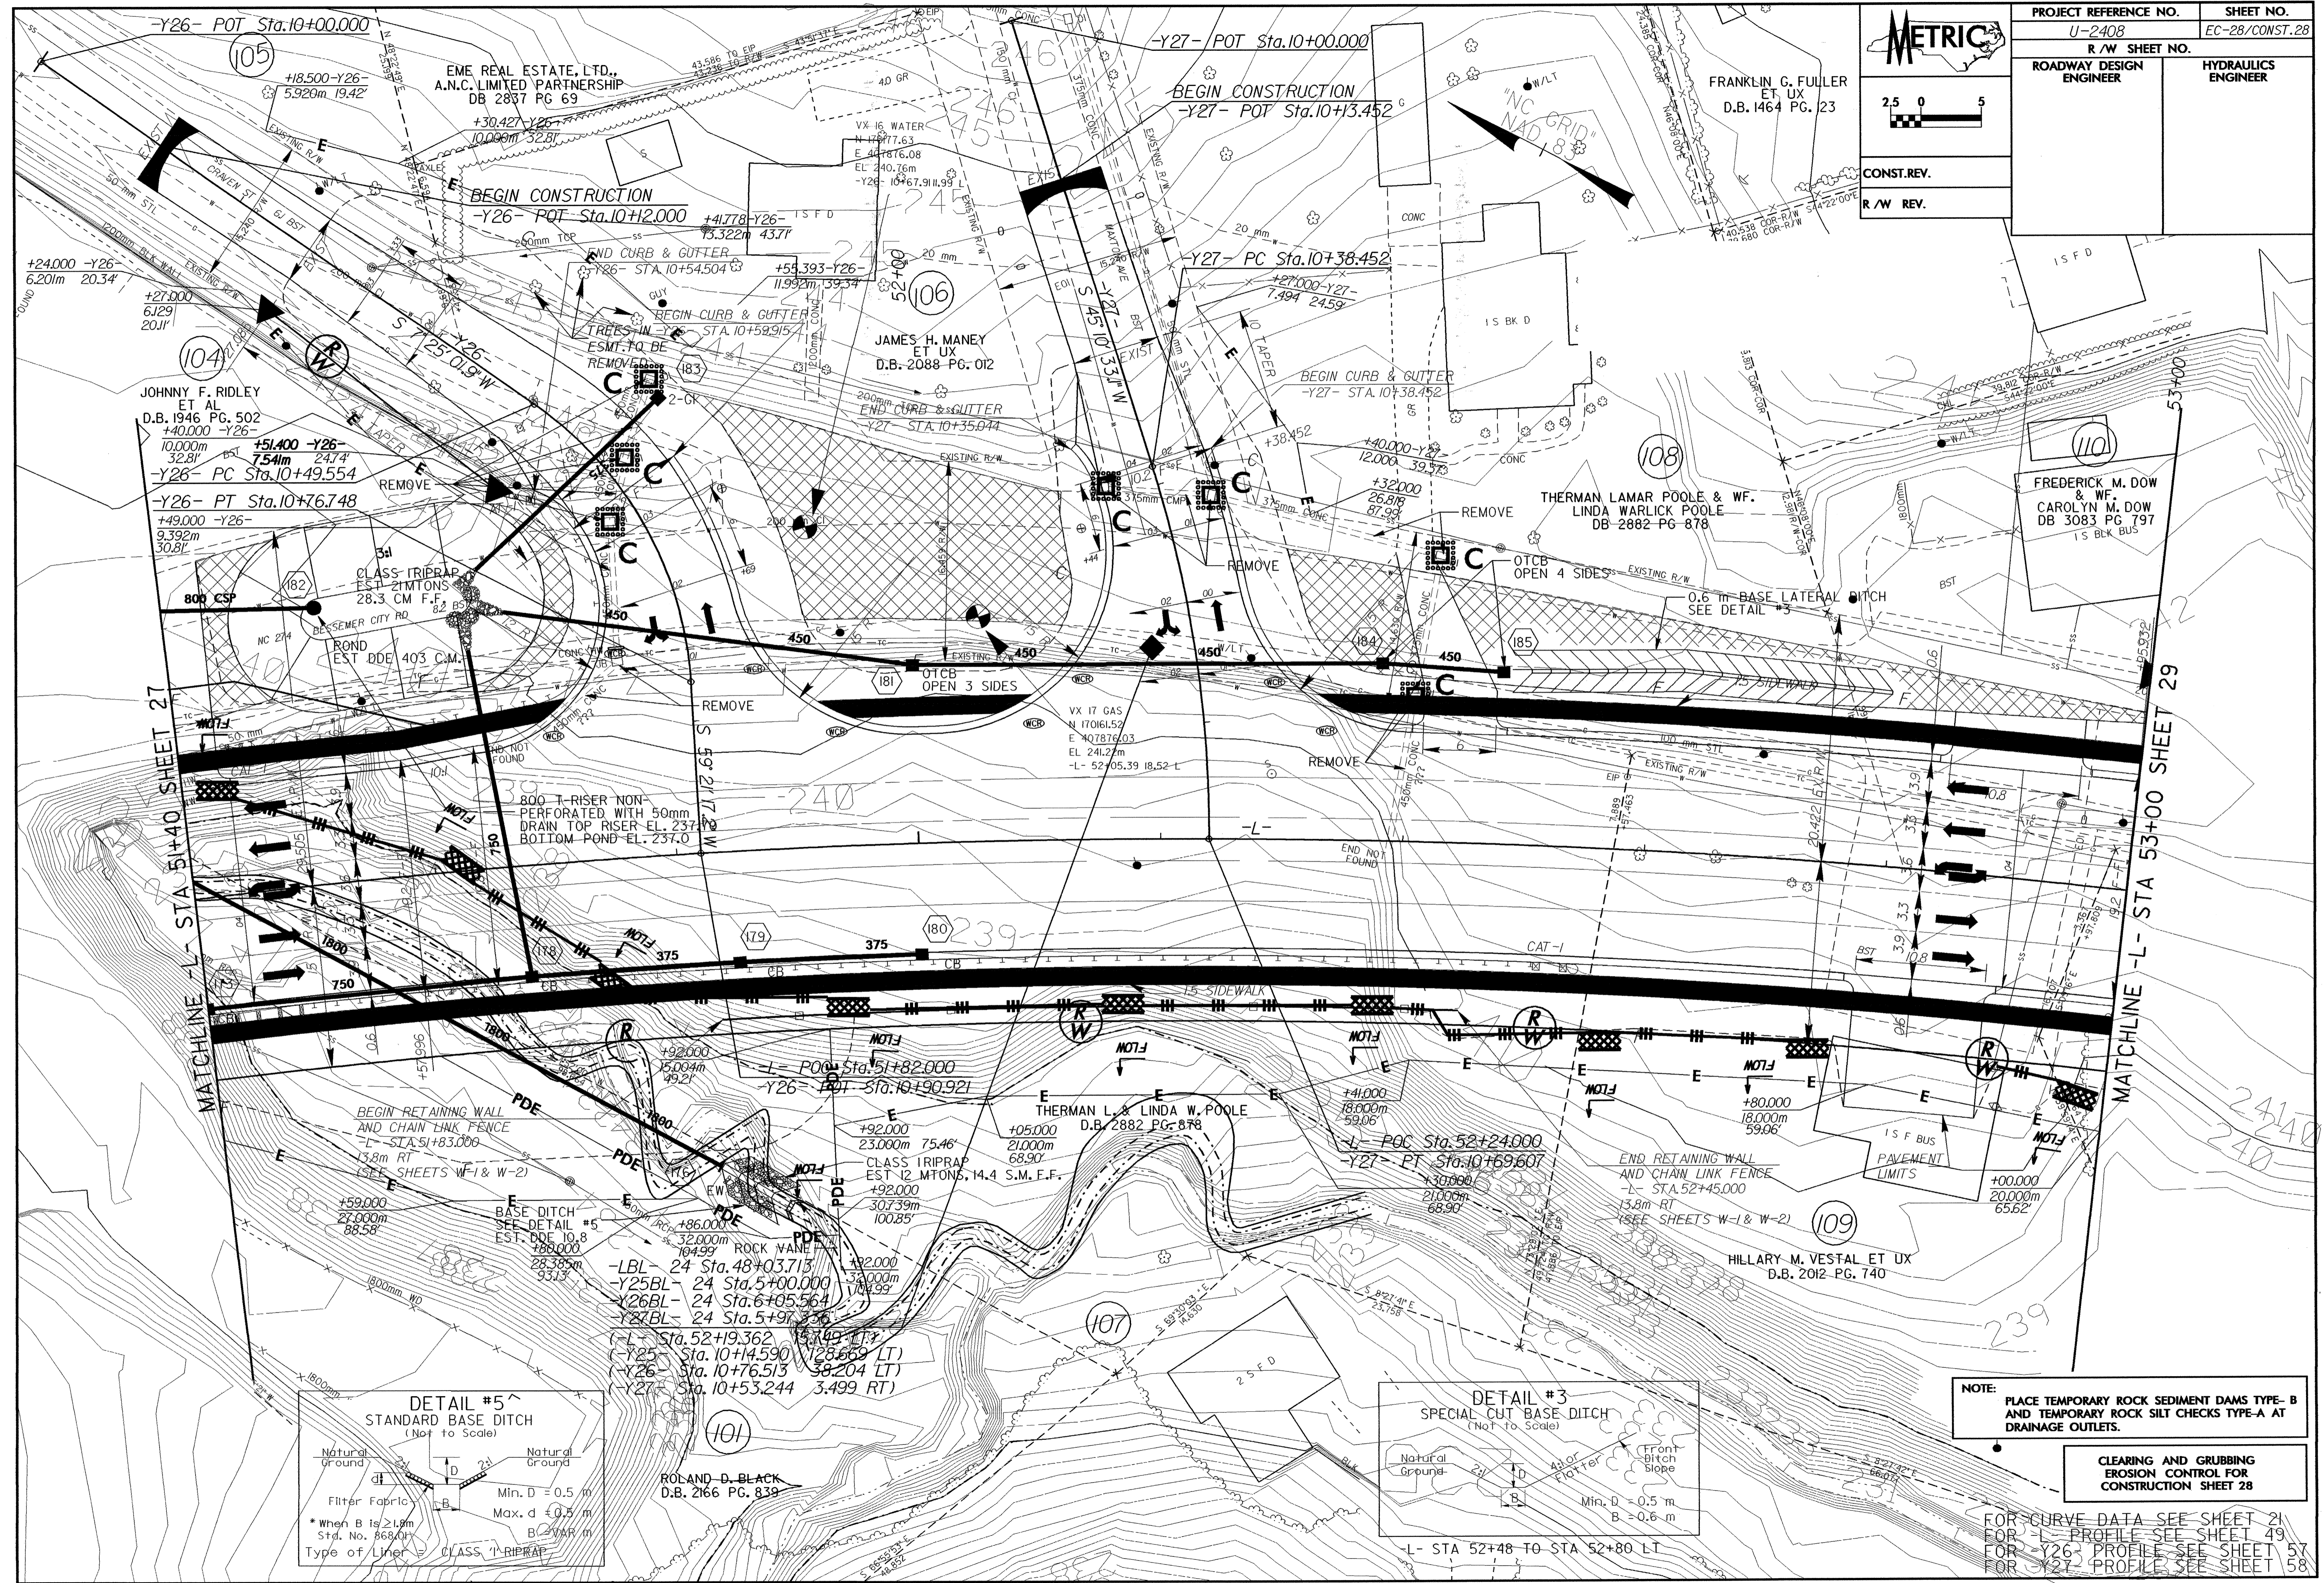

NOTE:
PLACE TEMPORARY ROCK SEDIMENT DAMS TYPE-B AND TEMPORARY ROCK SILT CHECKS TYPE-A AT DRAINAGE OUTLETS.

CLEARING AND GRUBBING EROSION CONTROL FOR CONSTRUCTION SHEET 28

FOR CURVE DATA SEE SHEET 21
FOR L- PROFILE SEE SHEET 49
FOR Y26 PROFILE SEE SHEET 57
FOR Y27 PROFILE SEE SHEET 58