

JAMES A. RABB ET UX
D.B. 1144 PG. 856
W.B. 68E PG. 686
D.B. 420 PG. 192

NOTE:
PLACE TEMPORARY ROCK SEDIMENT DAMS TYPE-B
AND TEMPORARY ROCK SILT CHECKS TYPE-A AT
DRAINAGE OUTLETS.


CLEARING AND GRUBBING
EROSION CONTROL FOR
CONSTRUCTION SHEET 27

METRIC

2.5 0 5

CONST. REV.
R/W REV.

PROJECT REFERENCE NO. U-2408	SHEET NO. EC-27/CONST. 27
R/W SHEET NO.	
ROADWAY DESIGN ENGINEER	HYDRAULICS ENGINEER

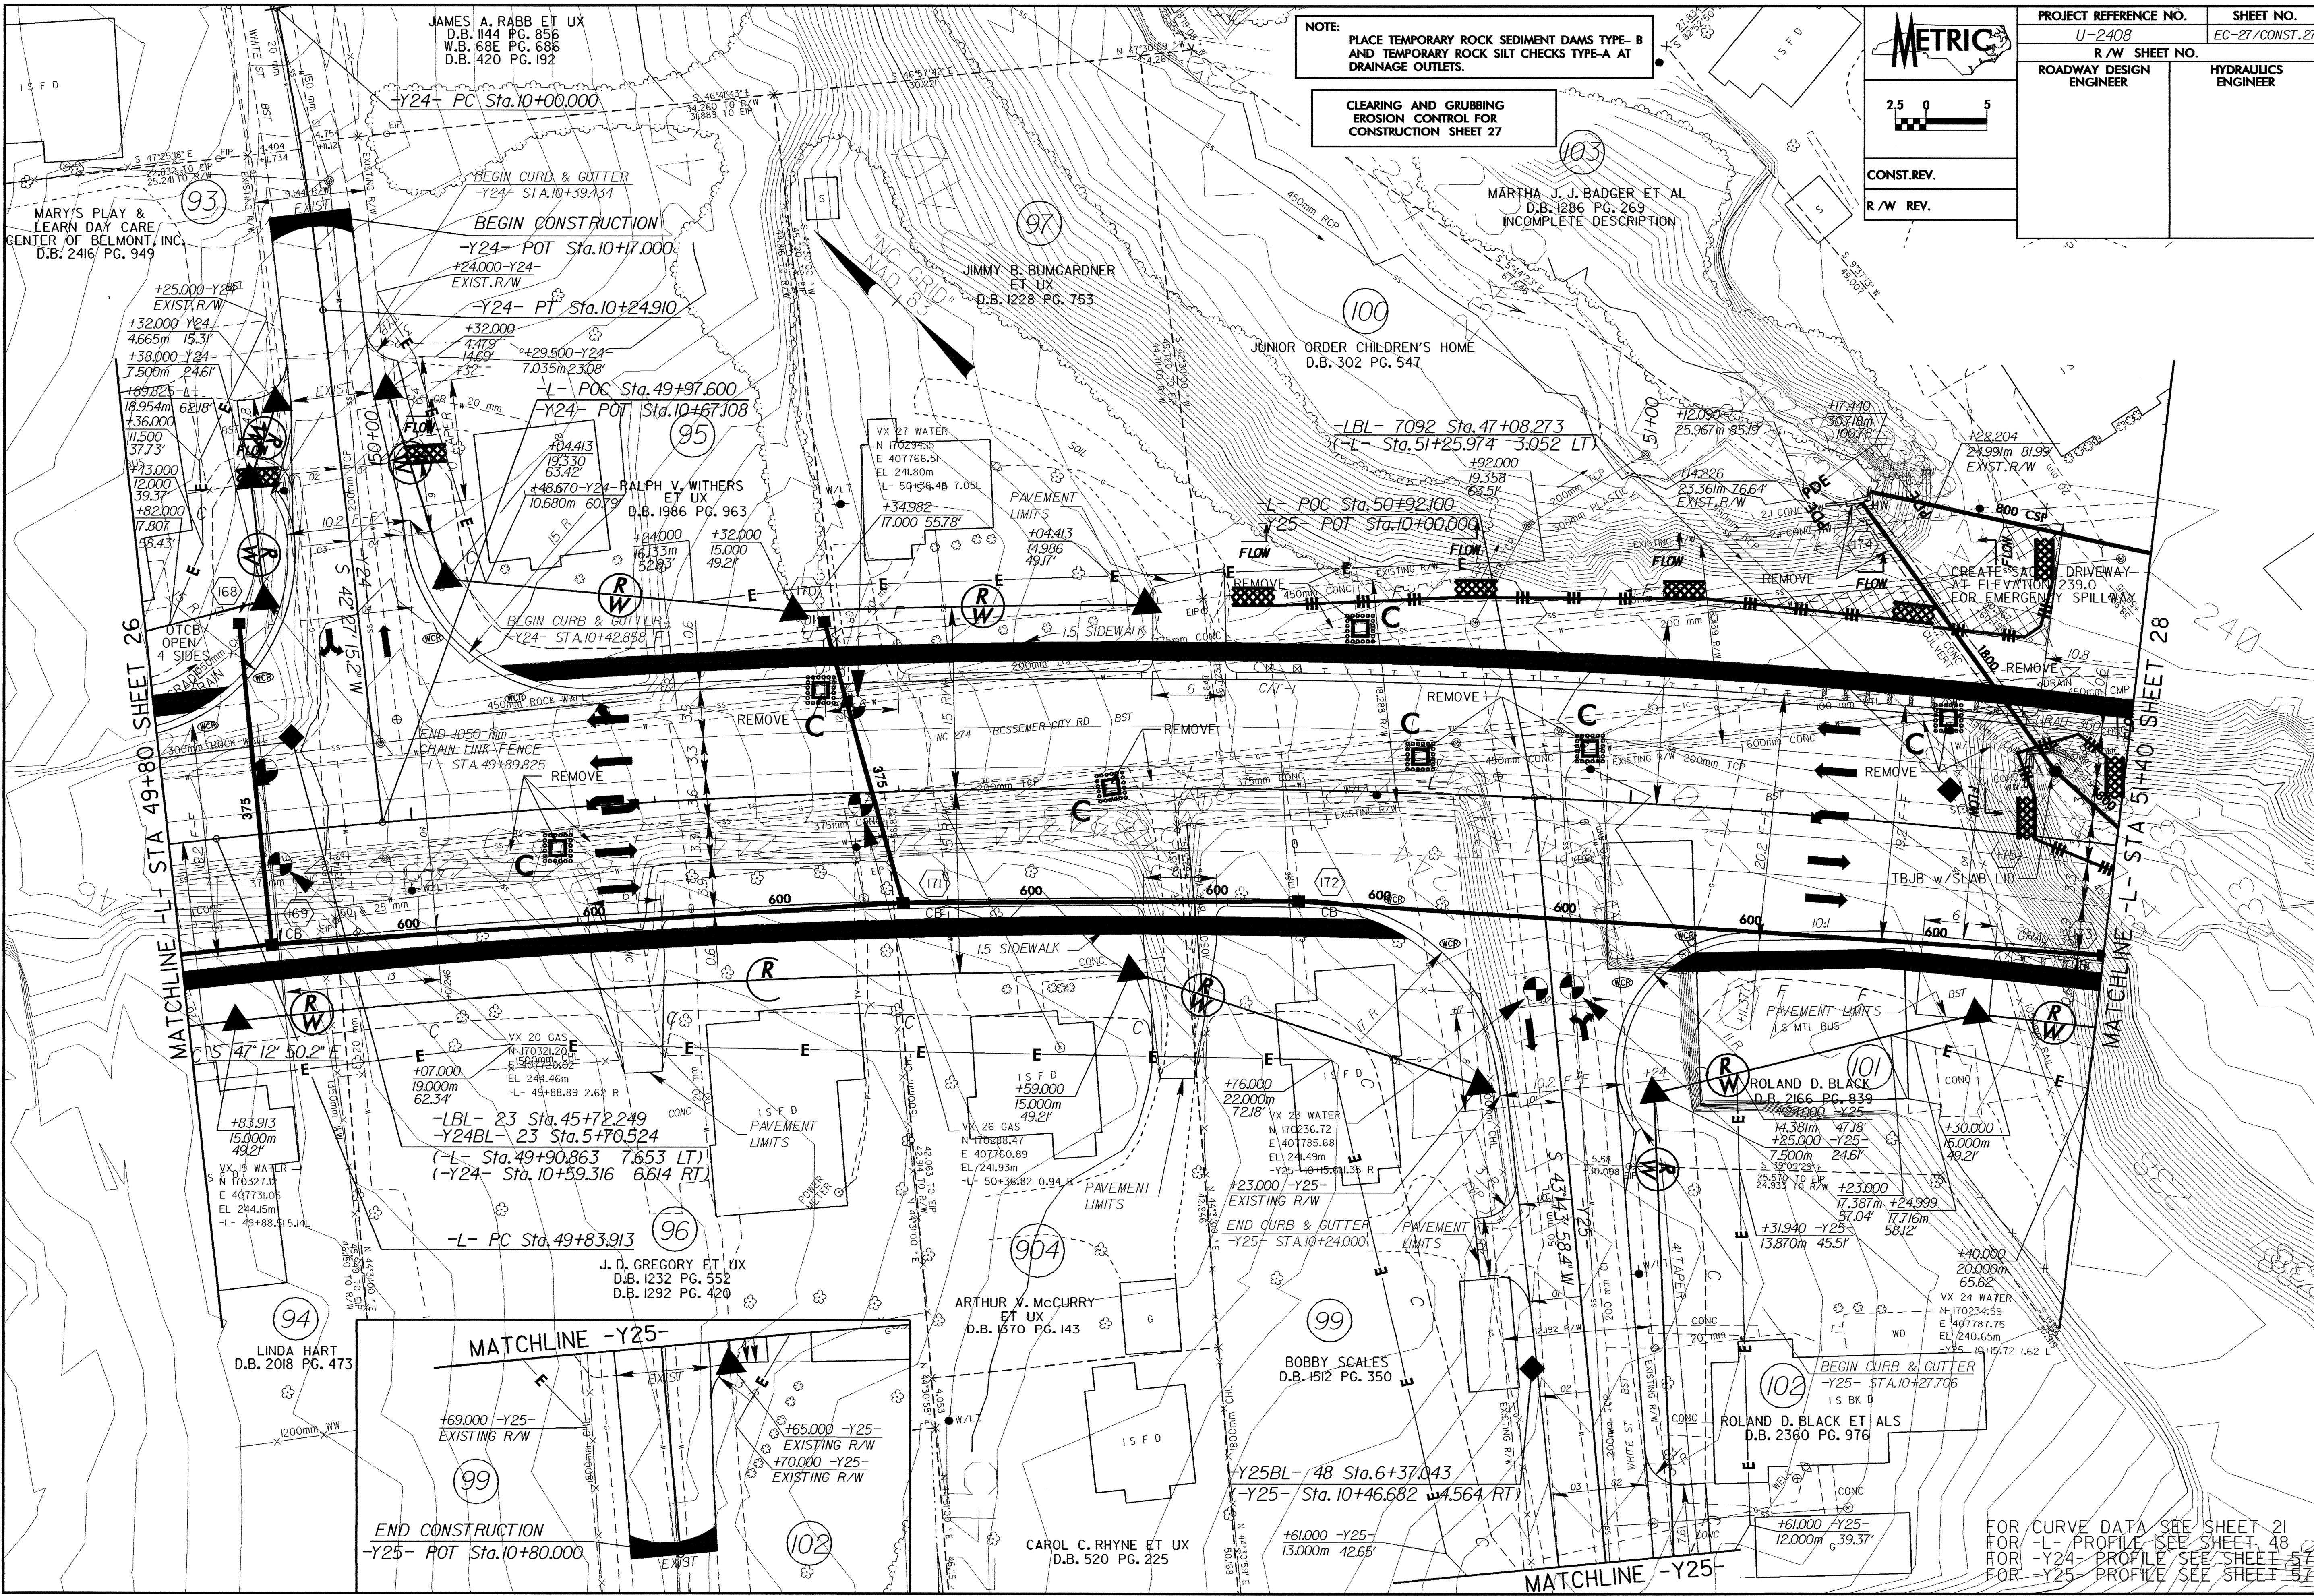

FOR CURVE DATA SEE SHEET 21
FOR -L- PROFILE SEE SHEET 48
FOR -Y24- PROFILE SEE SHEET 51
FOR -Y25- PROFILE SEE SHEET 57