


NOTE:
PLACE TEMPORARY ROCK SEDIMENT DAMS TYPE- B
AND TEMPORARY ROCK SILT CHECKS TYPE-A AT
DRAINAGE OUTLETS.

CLEARING AND GRUBBING
EROSION CONTROL FOR
CONSTRUCTION SHEET 25

METRIC

CONST. REV.
R/W REV.

| | |
|---------------------------------|------------------------------|
| PROJECT REFERENCE NO. U-2408 | SHEET NO. EC-25/CONST. 25 |
| R/W SHEET NO. | |
| ROADWAY DESIGN ENGINEER | HYDRAULICS ENGINEER |

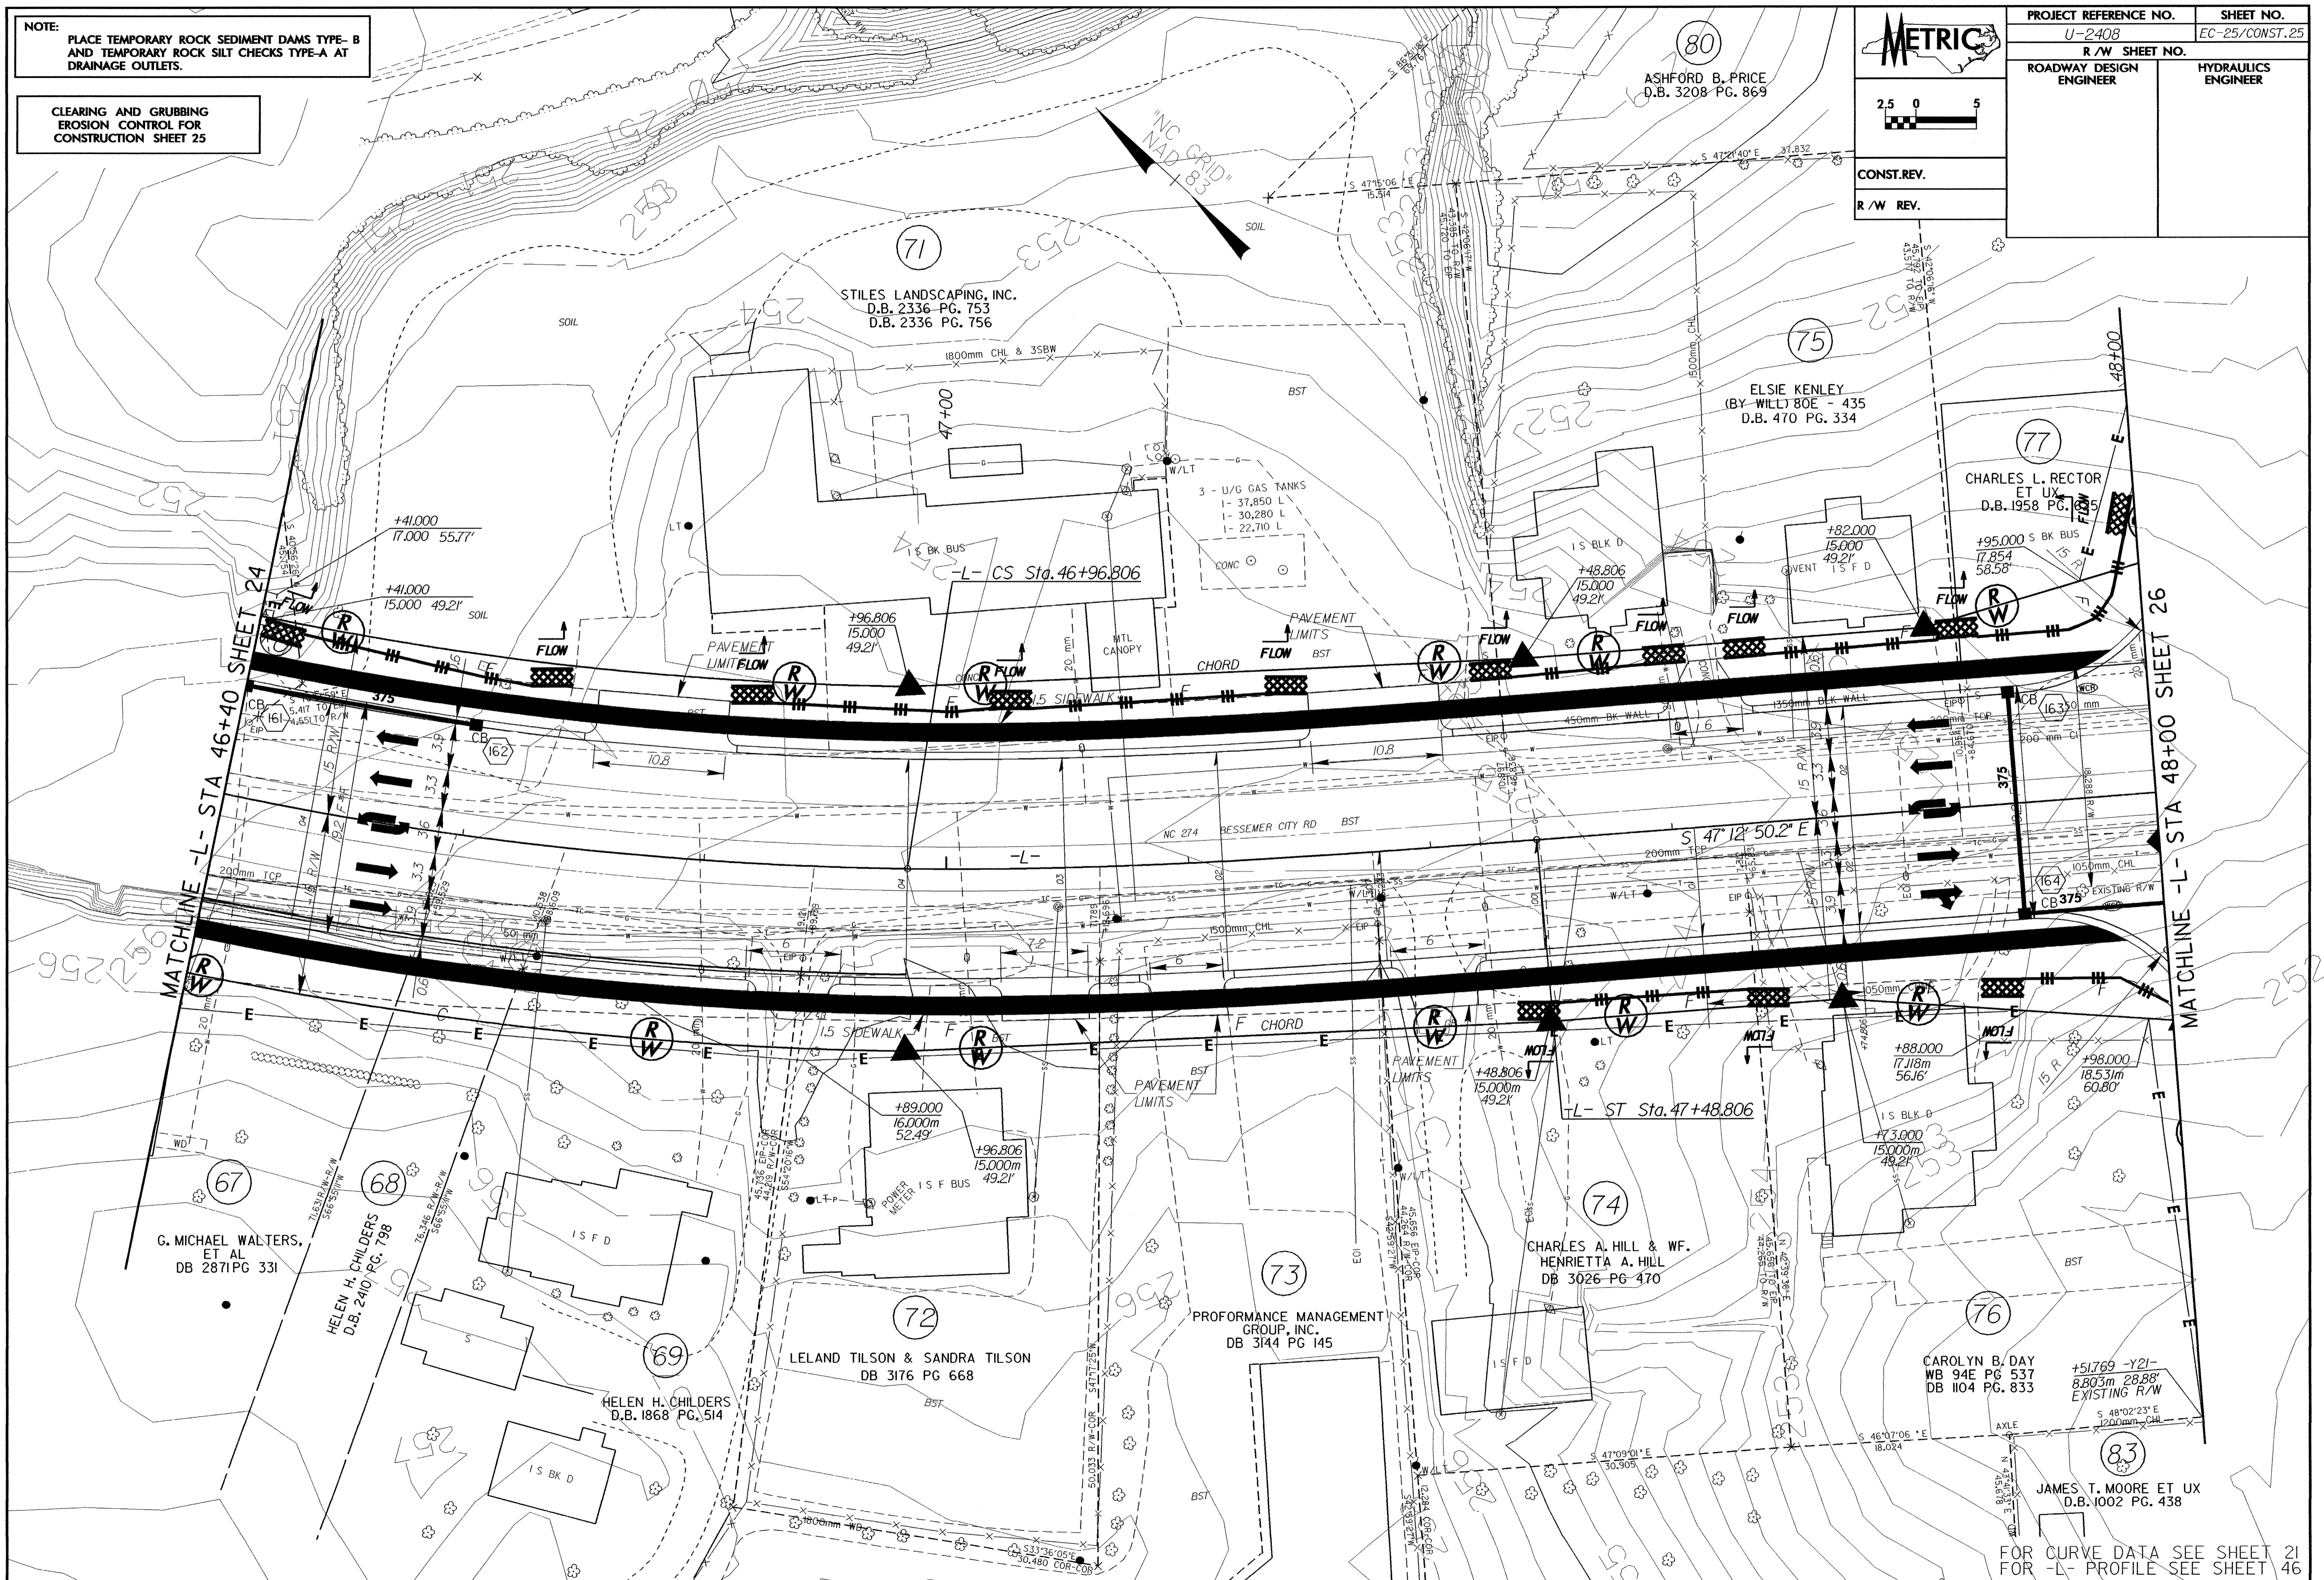

FOR CURVE DATA SEE SHEET 21
FOR -L- PROFILE SEE SHEET 46