

METRIC

2.5 0 5


CONST. REV.

R/W REV.

PROJECT REFERENCE NO. U-2408	SHEET NO. EC-24/CONST. 24
R/W SHEET NO.	
ROADWAY DESIGN ENGINEER	HYDRAULICS ENGINEER

NOTE: PLACE TEMPORARY ROCK SEDIMENT DAMS TYPE-B AND TEMPORARY ROCK SILT CHECKS TYPE-A AT DRAINAGE OUTLETS.

CLEARING AND GRUBBING EROSION CONTROL FOR CONSTRUCTION SHEET 24

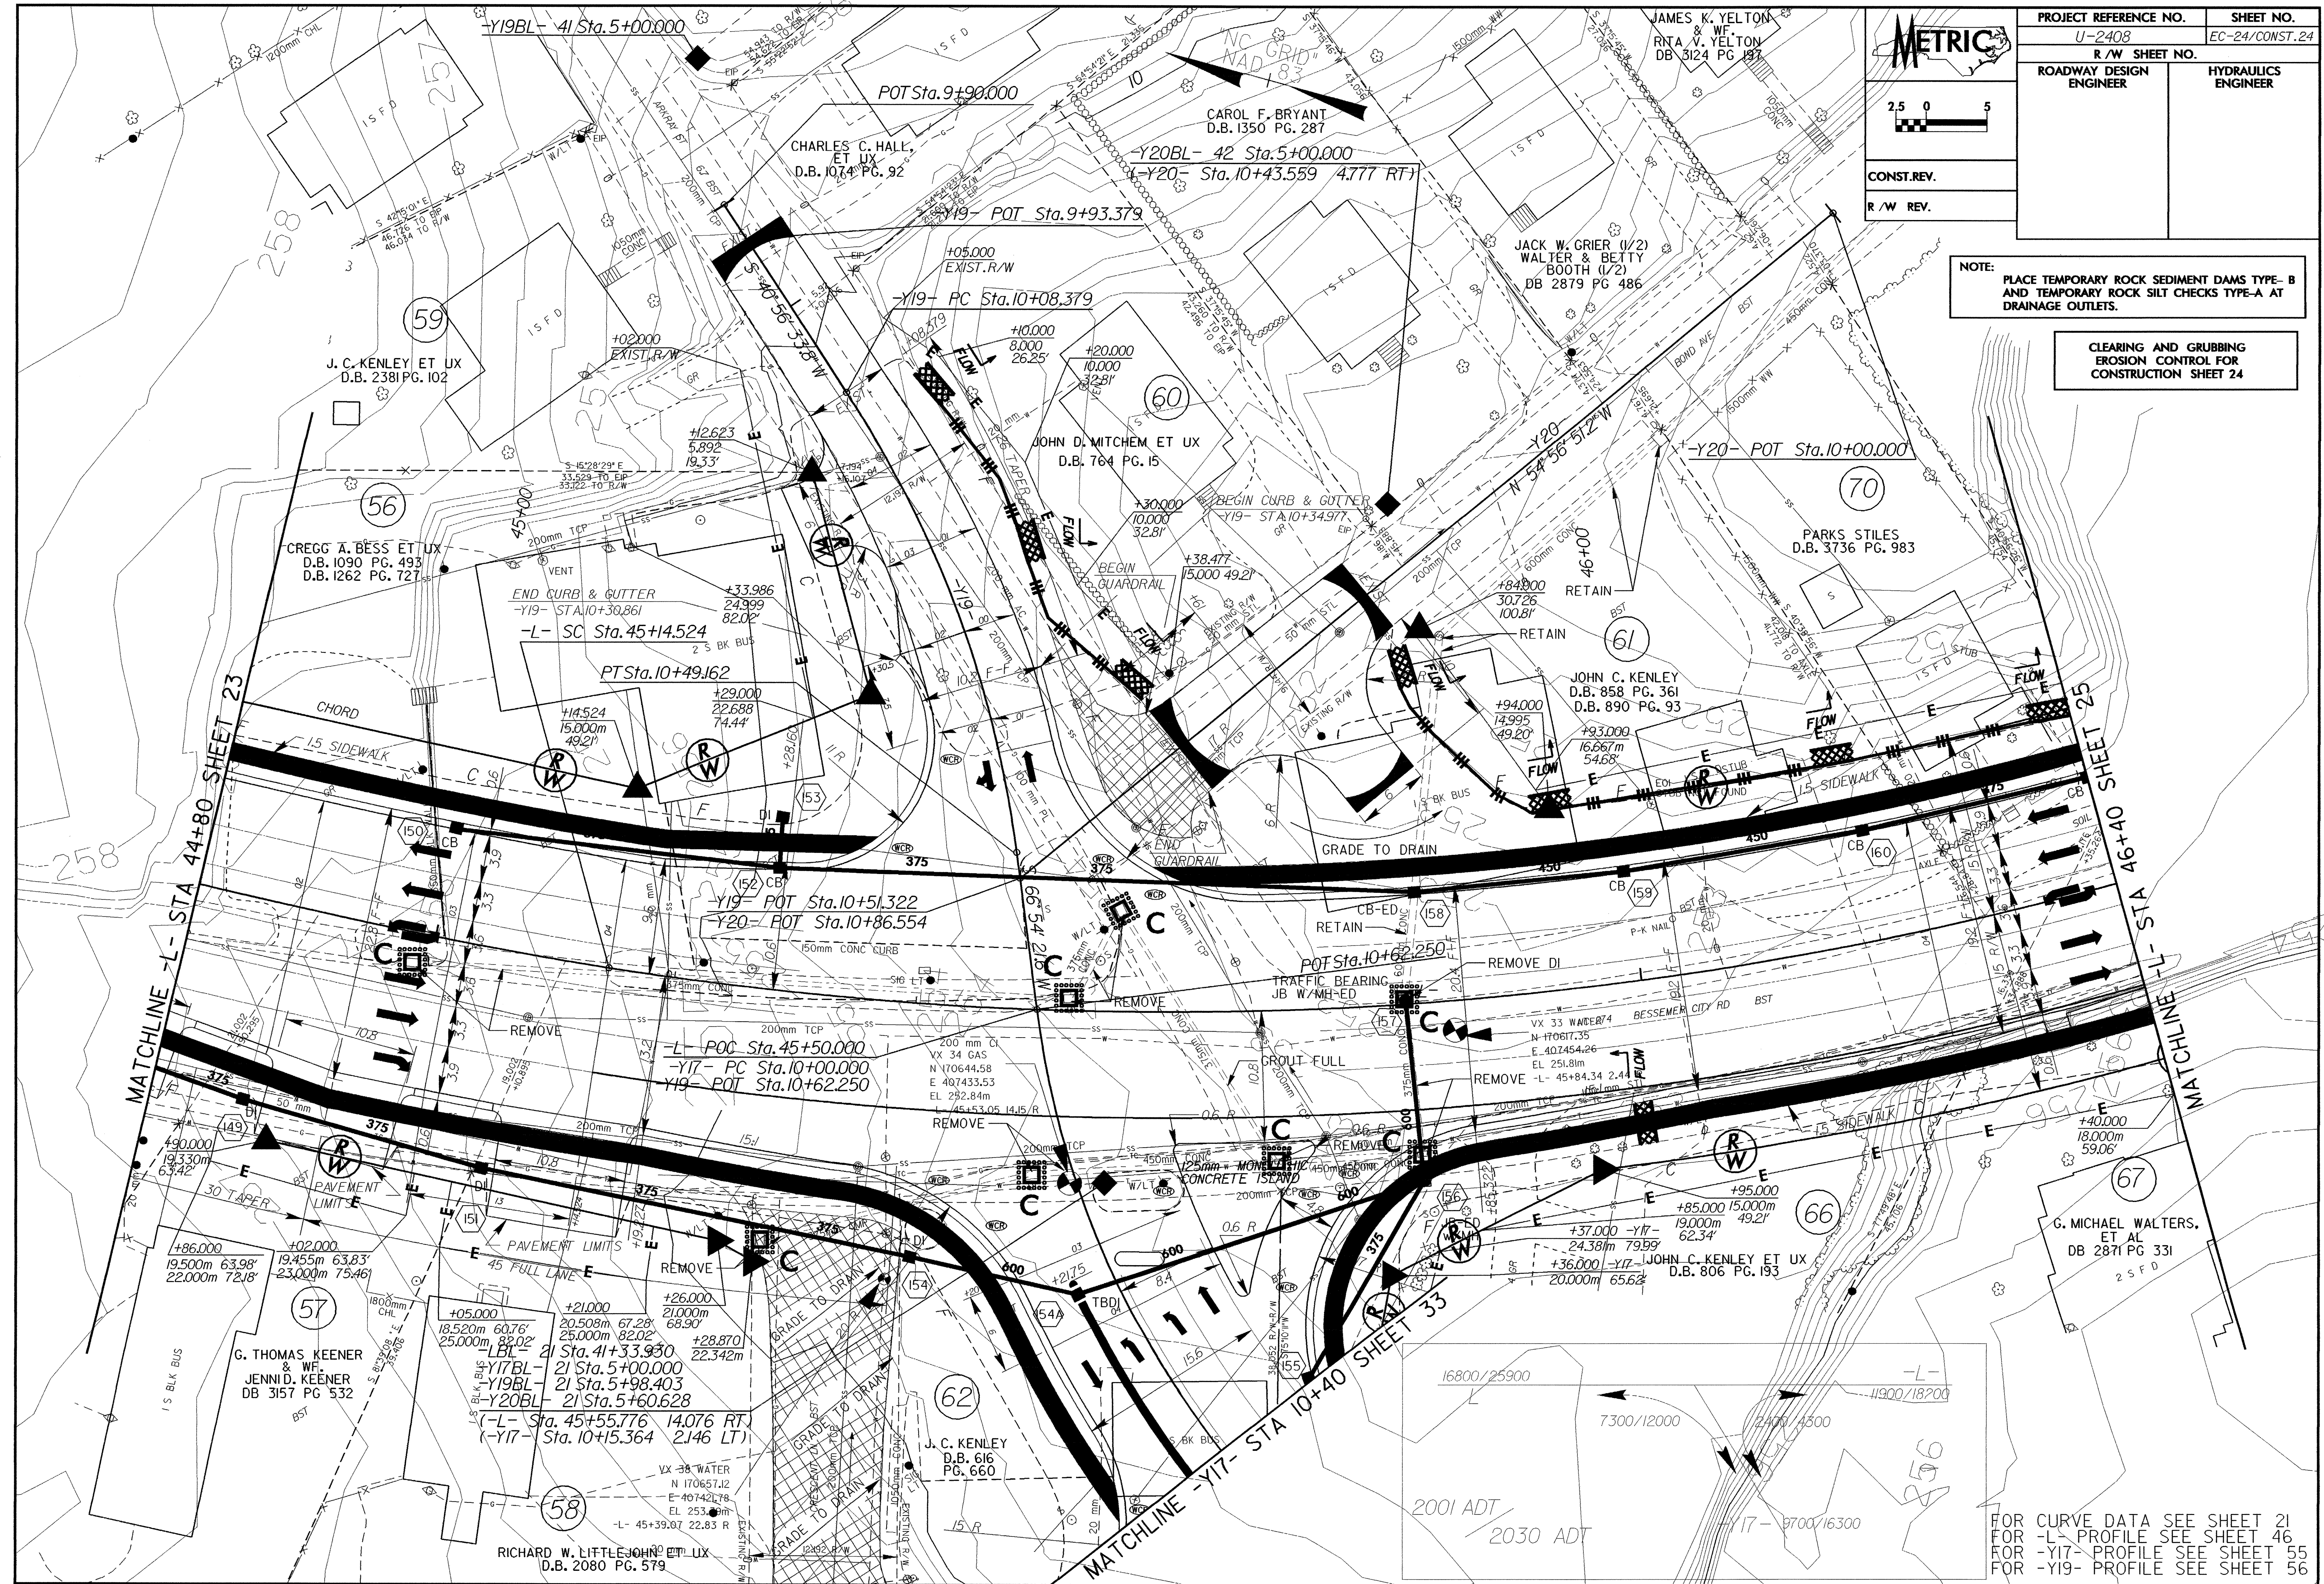

FOR CURVE DATA SEE SHEET 21
 FOR -L- PROFILE SEE SHEET 46
 FOR -Y17- PROFILE SEE SHEET 55
 FOR -Y19- PROFILE SEE SHEET 56