


METRIC

PROJECT REFERENCE NO. U-2408 SHEET NO. EC-22/CONST.22

R/W SHEET NO. ROADWAY DESIGN ENGINEER HYDRAULICS ENGINEER

CONST. REV. R/W REV.

2.5 0 5

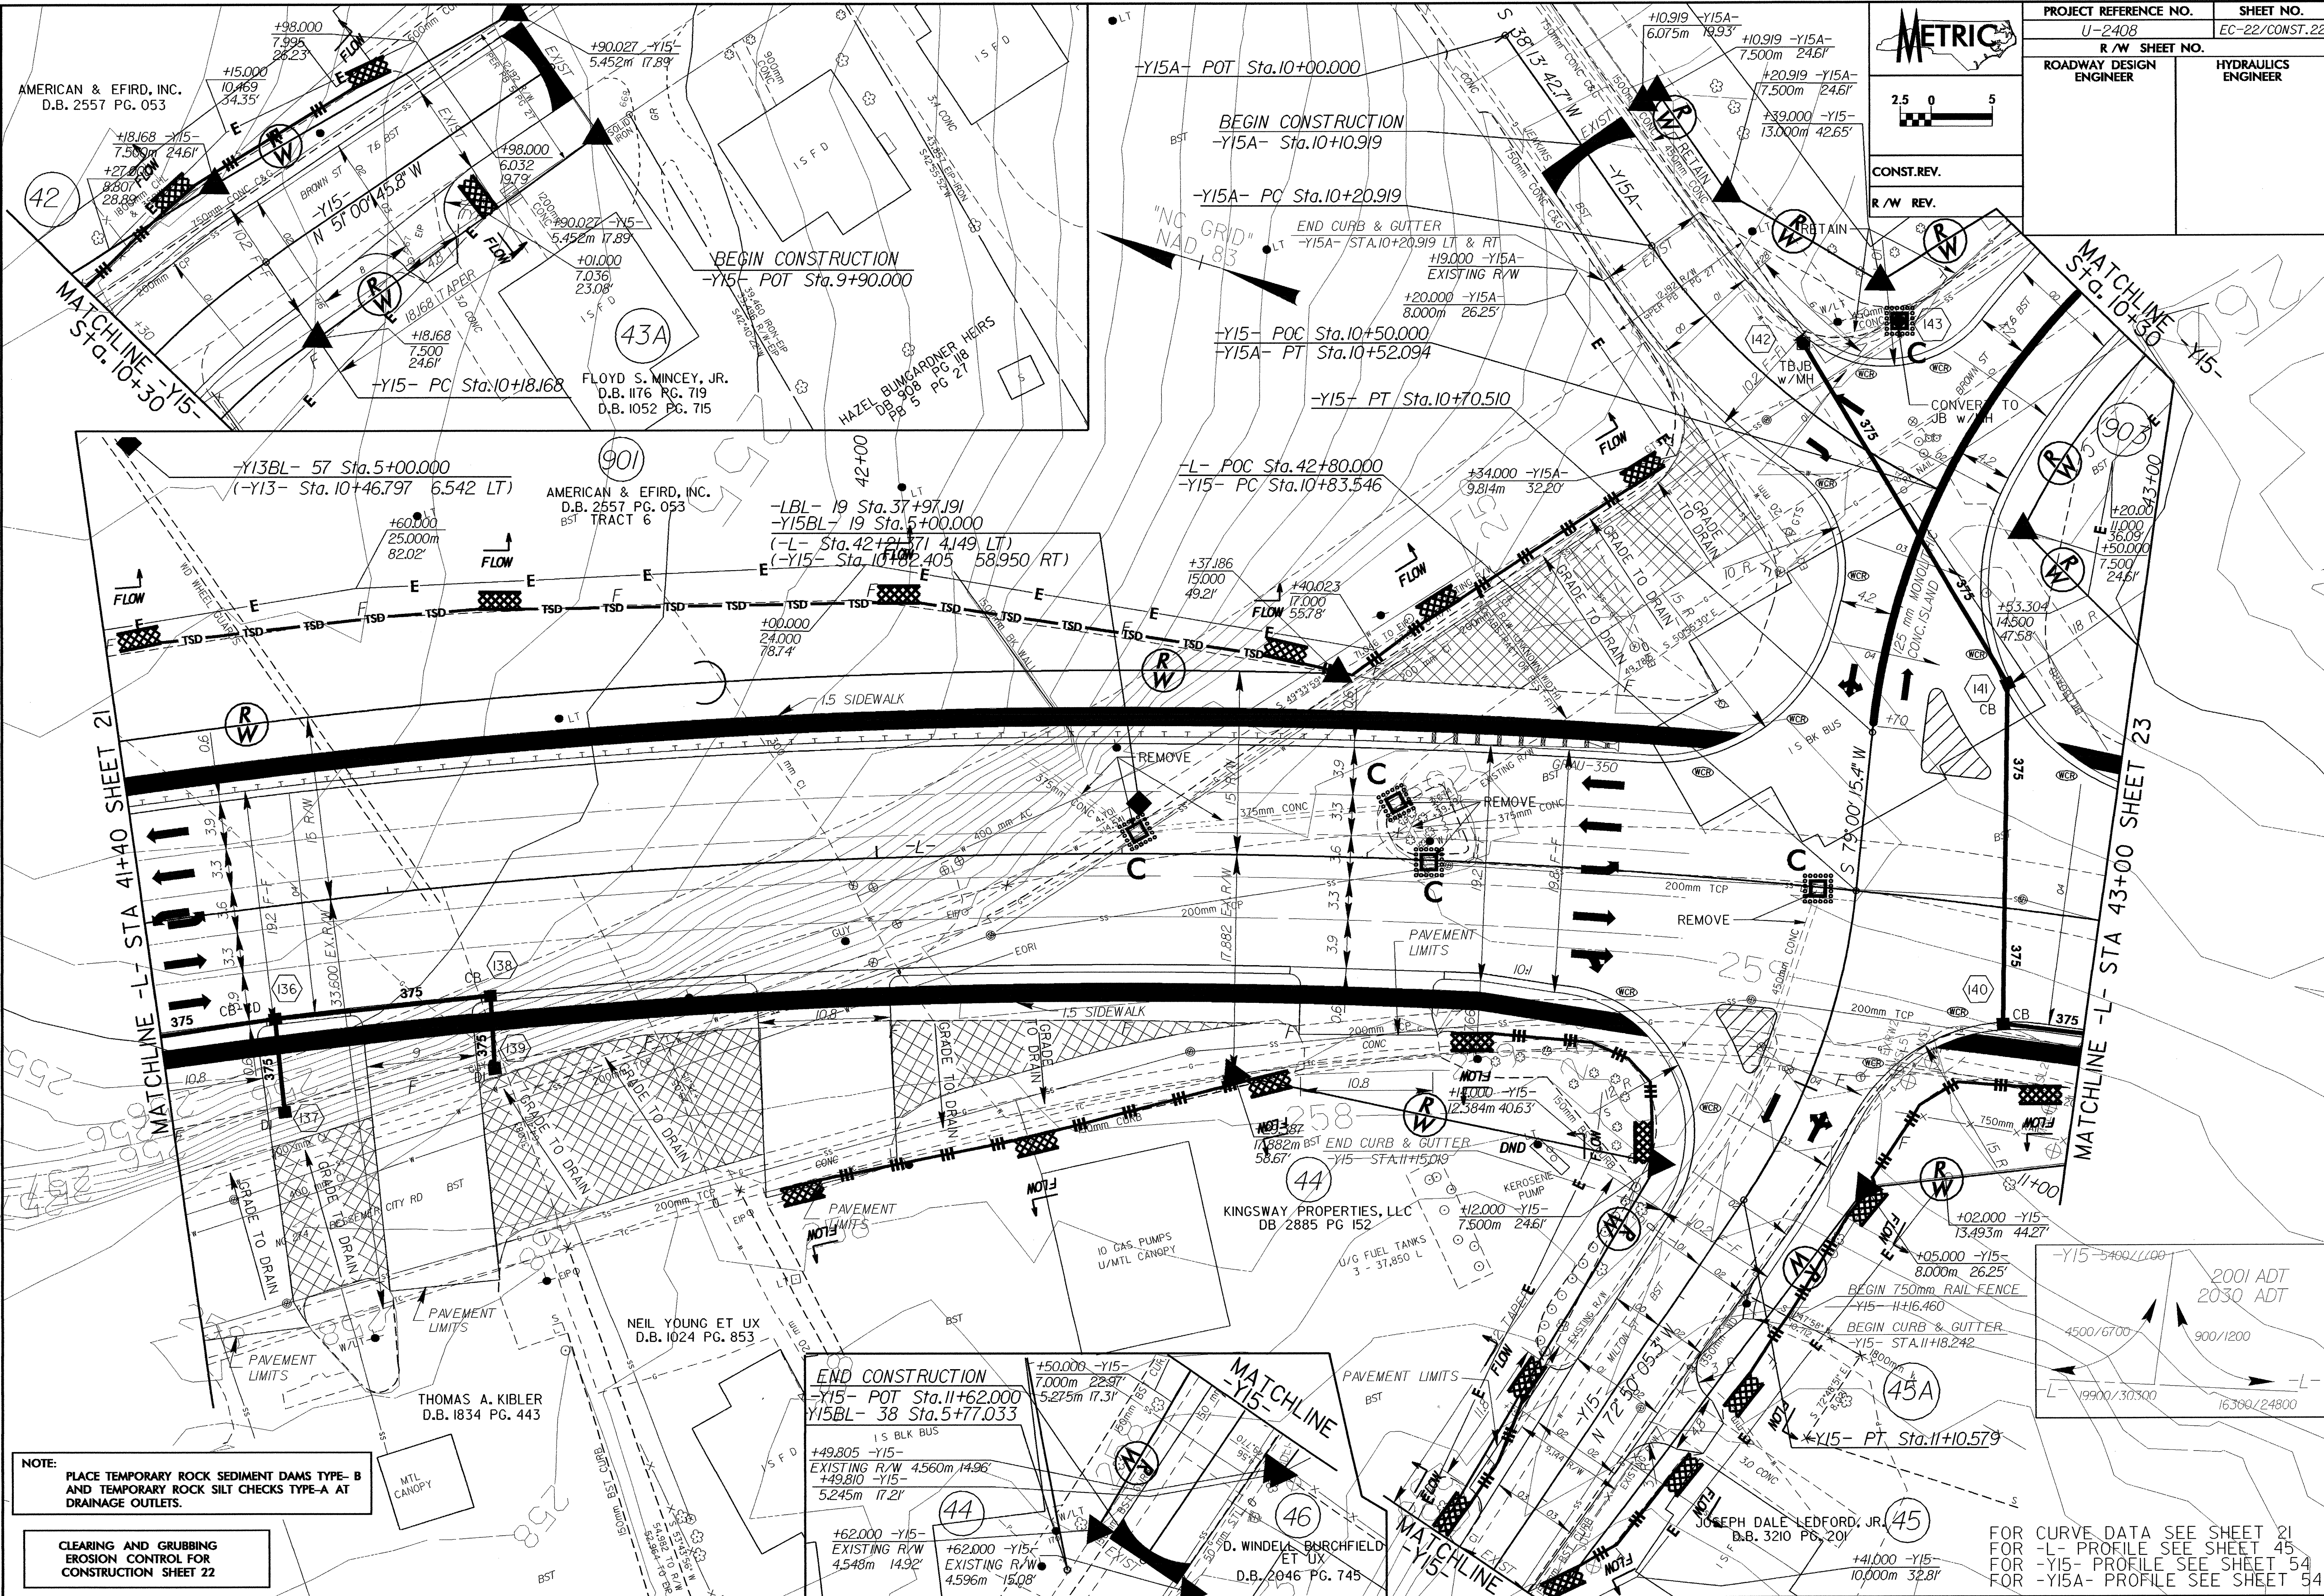

NOTE:
PLACE TEMPORARY ROCK SEDIMENT DAMS TYPE- B AND TEMPORARY ROCK SILT CHECKS TYPE-A AT DRAINAGE OUTLETS.

CLEARING AND GRUBBING
EROSION CONTROL FOR
CONSTRUCTION SHEET 22

END CONSTRUCTION
-Y15- POT Sta.11+62.000
Y15BL- 38 Sta.5+77.033

1.5 BLK BUS
+49.805 -Y15-
EXISTING R/W 4.560m 14.96'
+49.810 -Y15-
5.245m 17.21'

+62.000 -Y15-
EXISTING R/W 4.548m 14.92'
+62.000 -Y15-
EXISTING R/W 4.596m 15.08'

FOR CURVE DATA SEE SHEET 21
FOR -L- PROFILE SEE SHEET 45
FOR -Y15- PROFILE SEE SHEET 54
FOR -Y15A- PROFILE SEE SHEET 54