


METRIC

CONST. REV.
R/W REV.

PROJECT REFERENCE NO. U-2403	SHEET NO. EC-19/CONST.20
R/W SHEET NO.	
ROADWAY DESIGN ENGINEER	HYDRAULICS ENGINEER

NOTE: PLACE TEMPORARY ROCK SEDIMENT DAMS TYPE-B AND TEMPORARY ROCK SILT CHECKS TYPE-A AT DRAINAGE OUTLETS.

CLEARING AND GRUBBING EROSION CONTROL FOR CONSTRUCTION SHEET 20

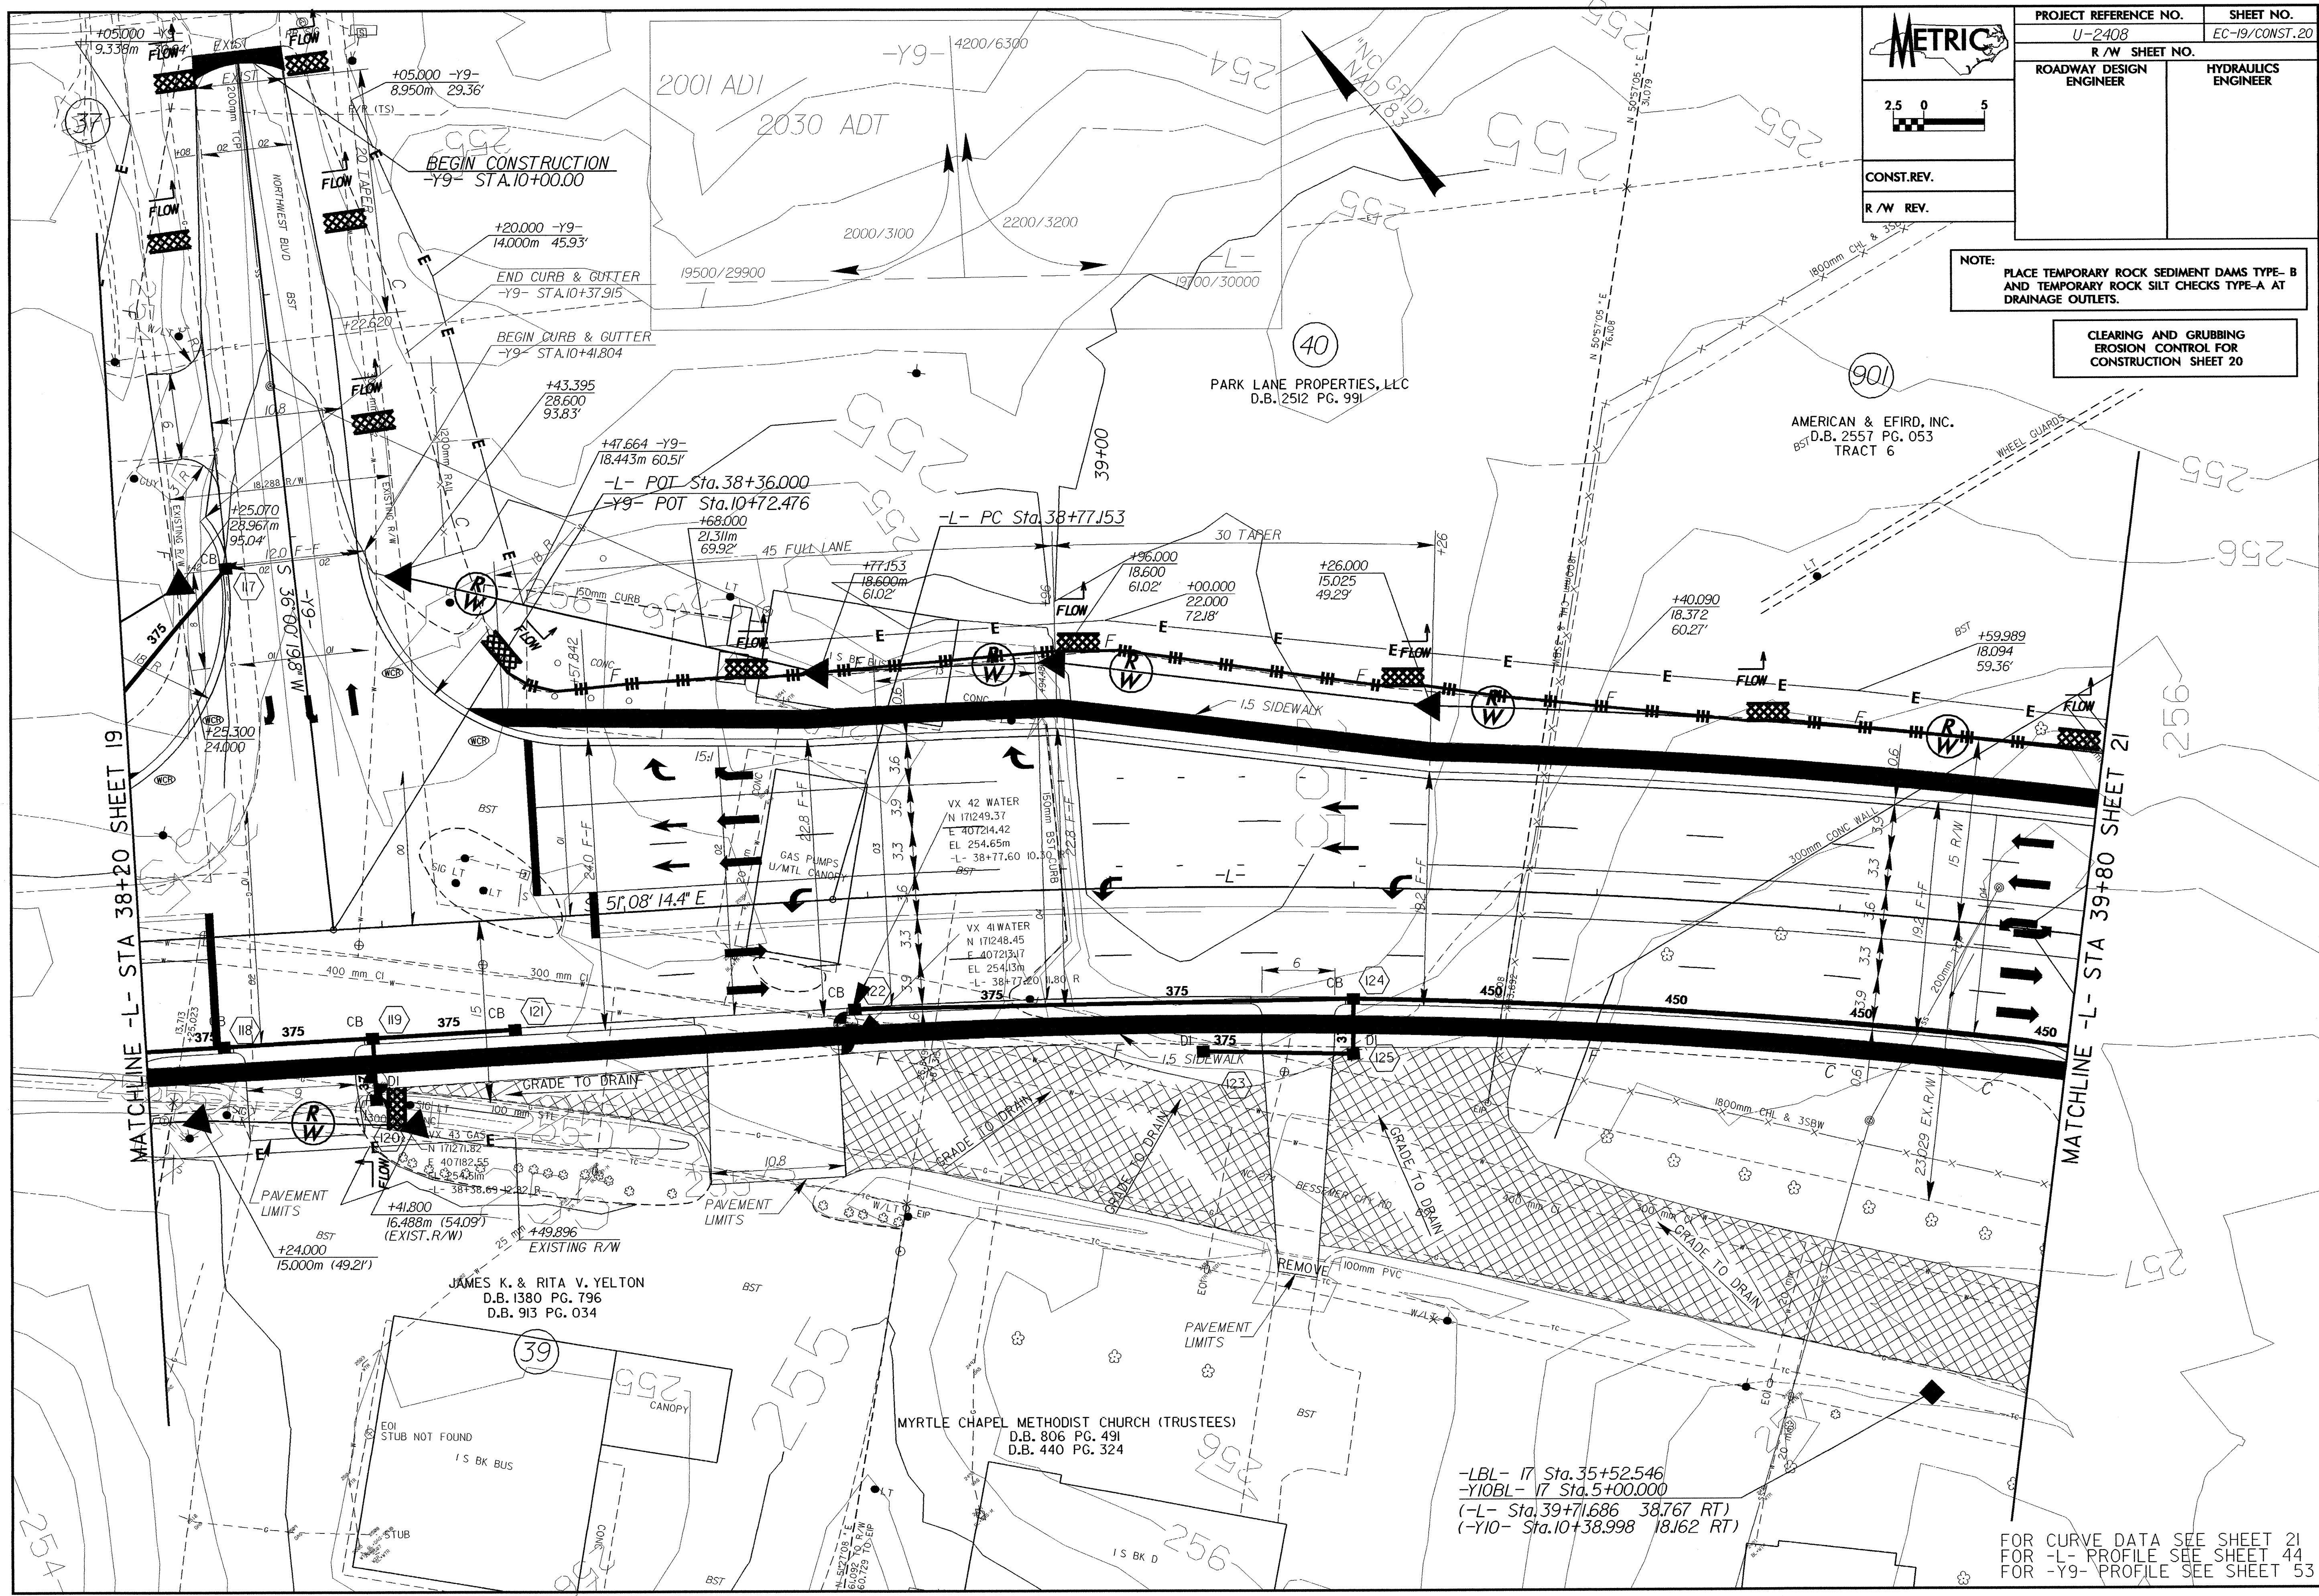

-LBI- 17 Sta. 35+52.546
-YIOBI- 17 Sta. 5+00.000
(-L- Sta. 39+71.686 38.767 RT)
(-YIO- Sta. 10+38.998 18.162 RT)

FOR CURVE DATA SEE SHEET 21
FOR -L- PROFILE SEE SHEET 44
FOR -Y9- PROFILE SEE SHEET 53