




NOTE:
PLACE TEMPORARY ROCK SEDIMENT DAMS TYPE-B
AND TEMPORARY ROCK SILT CHECKS TYPE-A AT
DRAINAGE OUTLETS.

CLEARING AND GRUBBING
EROSION CONTROL FOR
CONSTRUCTION SHEET 12

METRIC

CONST.REV.
R/W REV.

PROJECT REFERENCE NO. U-2408	SHEET NO. EC-11/CONST.12
R/W SHEET NO.	
ROADWAY DESIGN ENGINEER	HYDRAULICS ENGINEER

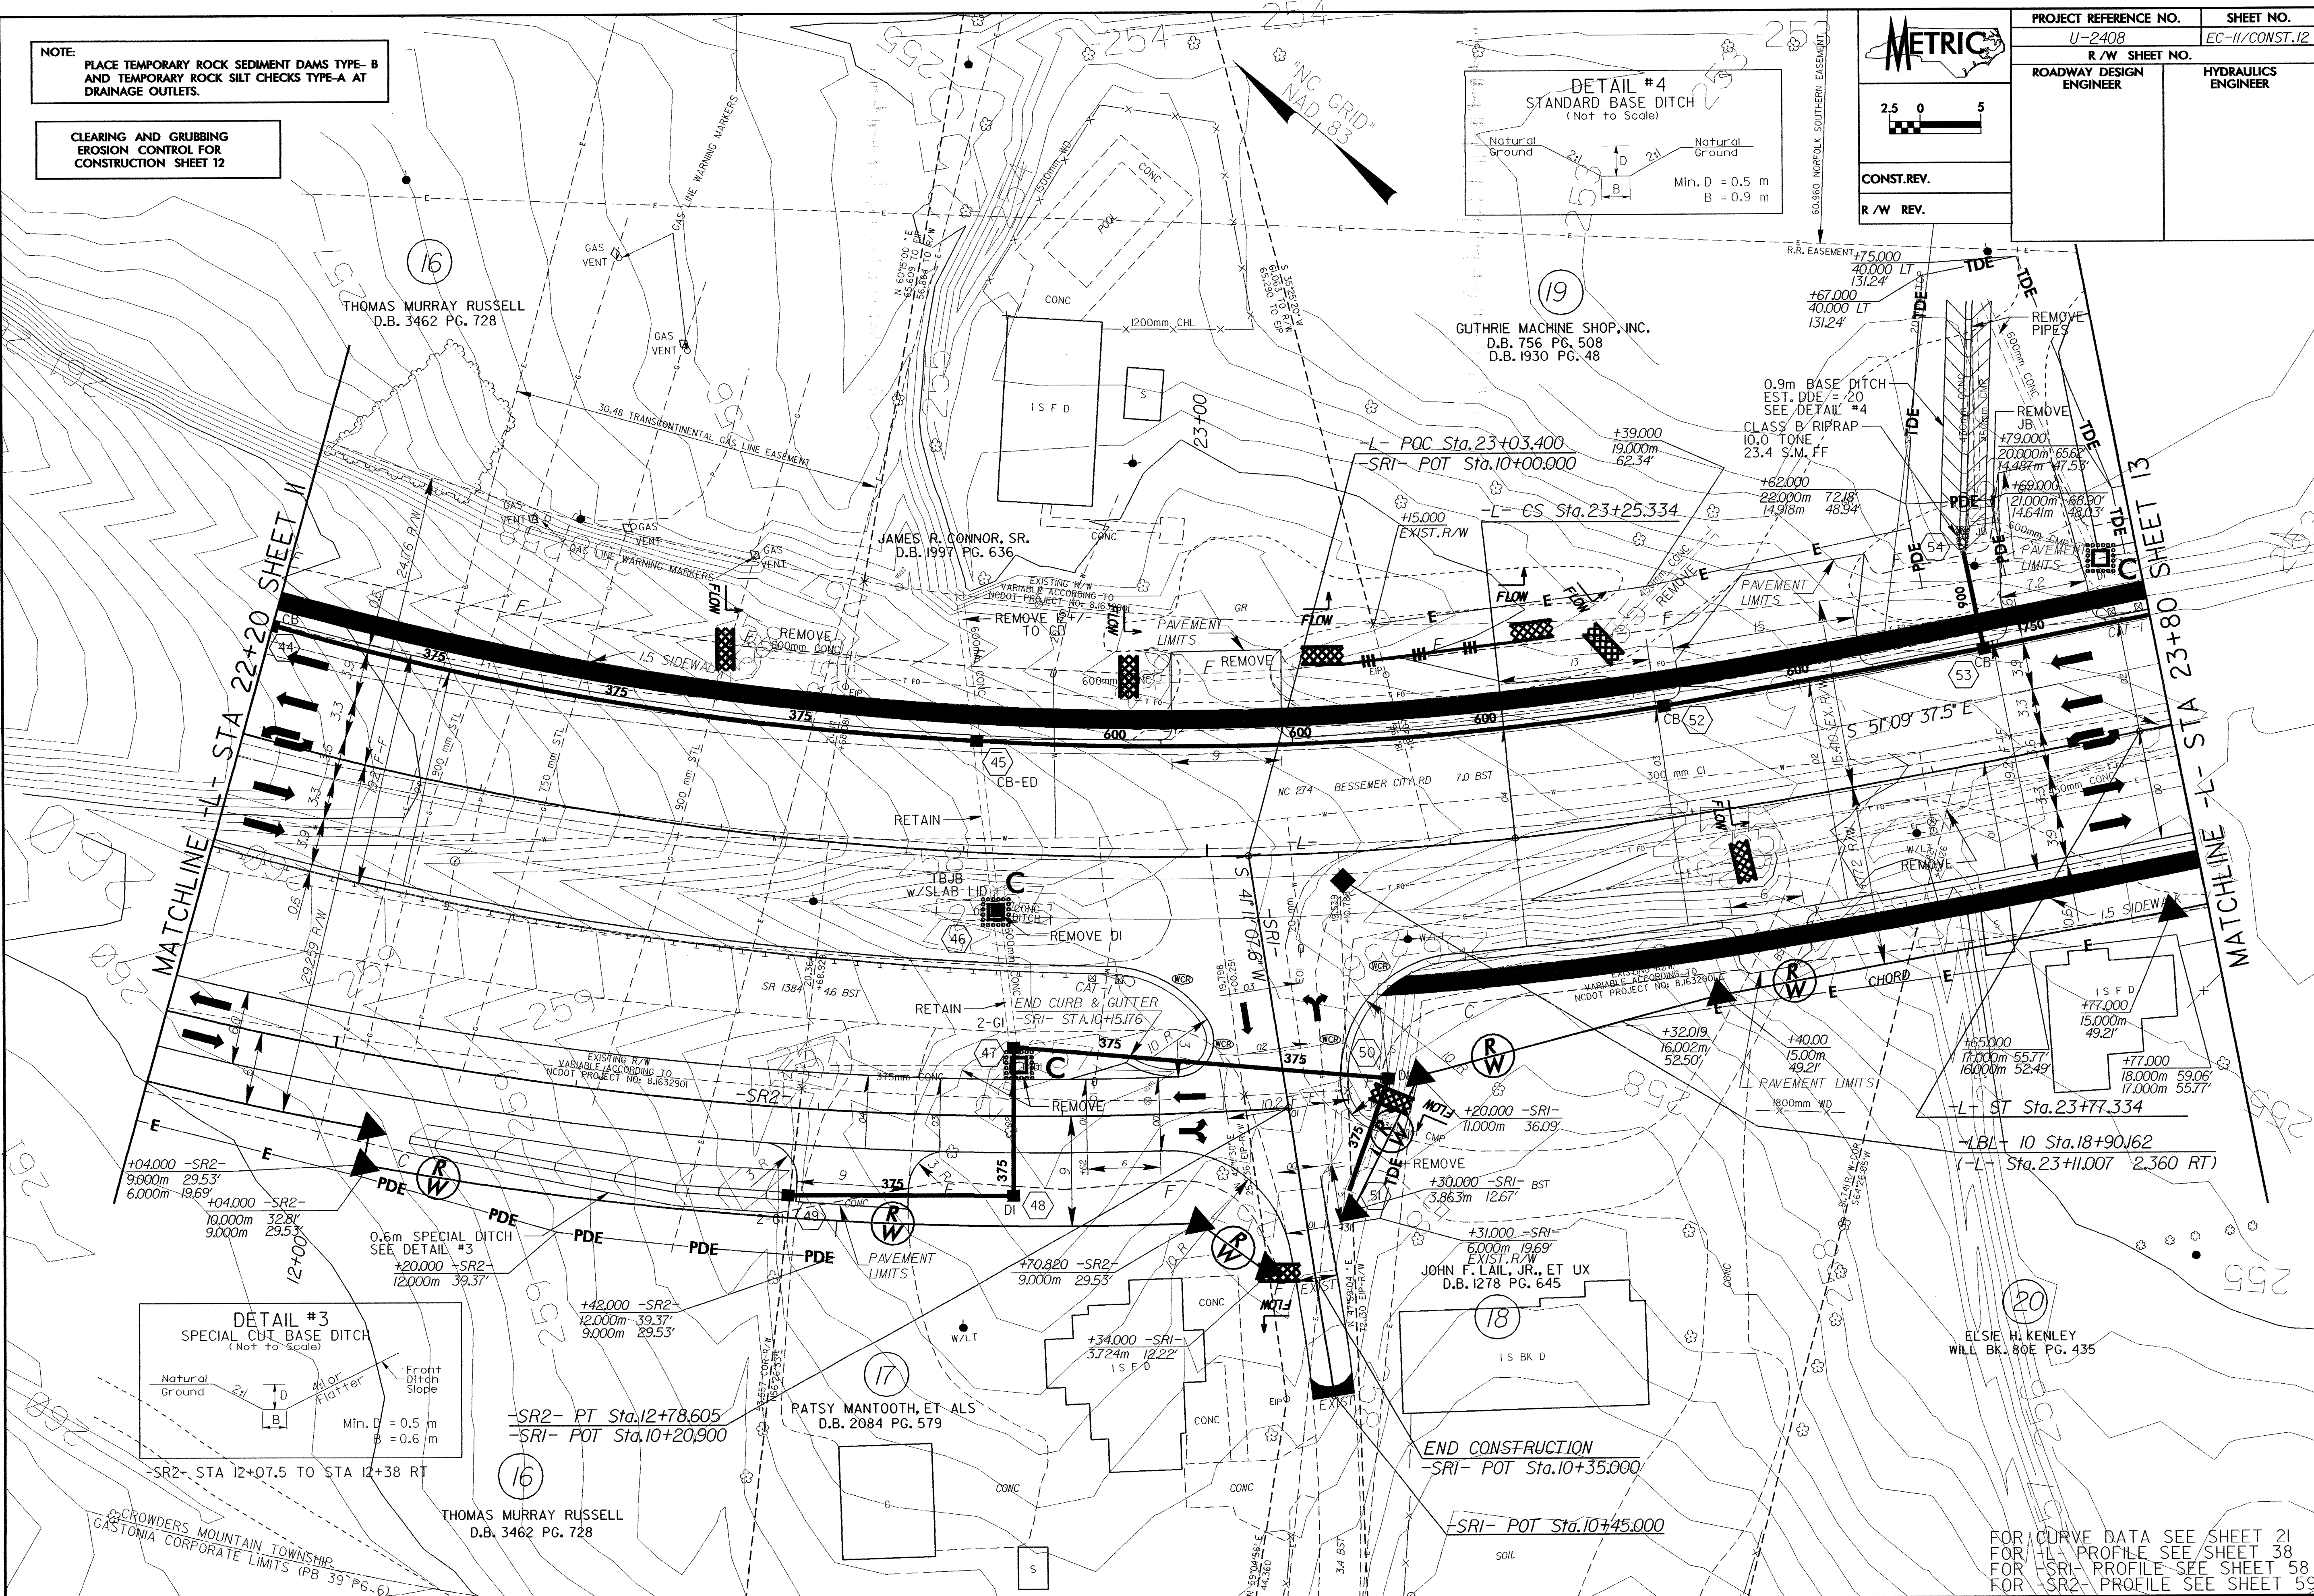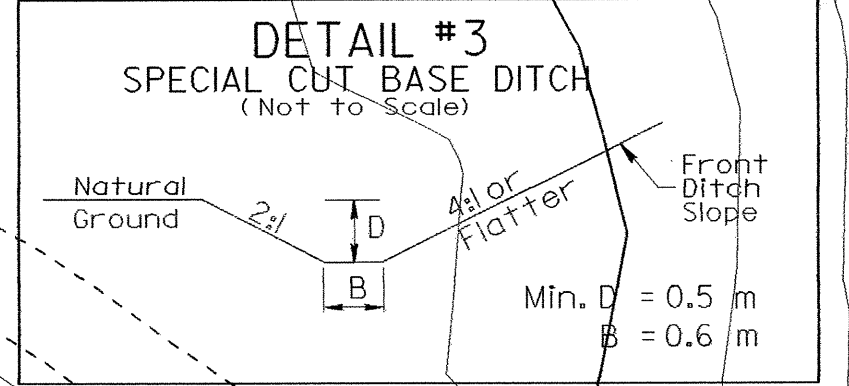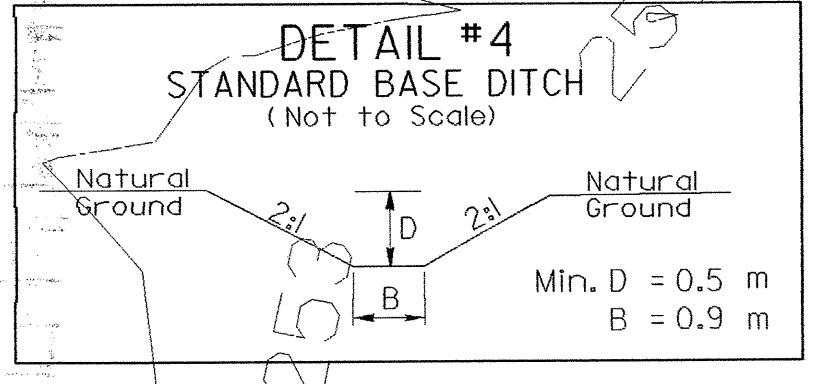

FOR CURVE DATA SEE SHEET 21
FOR H/L PROFILE SEE SHEET 38
FOR SR1 PROFILE SEE SHEET 58
FOR SR2 PROFILE SEE SHEET 59