


NOTE:  
PLACE TEMPORARY ROCK SEDIMENT DAMS TYPE-B  
AND TEMPORARY ROCK SILT CHECKS TYPE-A AT  
DRAINAGE OUTLETS.

CLEARING AND GRUBBING  
EROSION CONTROL FOR  
CONSTRUCTION SHEET 11

2.5 0 5

CONST. REV.  
R/W REV.

PROJECT REFERENCE NO. U-2408	SHEET NO. EC-10/CONST. II
R/W SHEET NO.	HYDRAULICS ENGINEER
ROADWAY DESIGN ENGINEER	

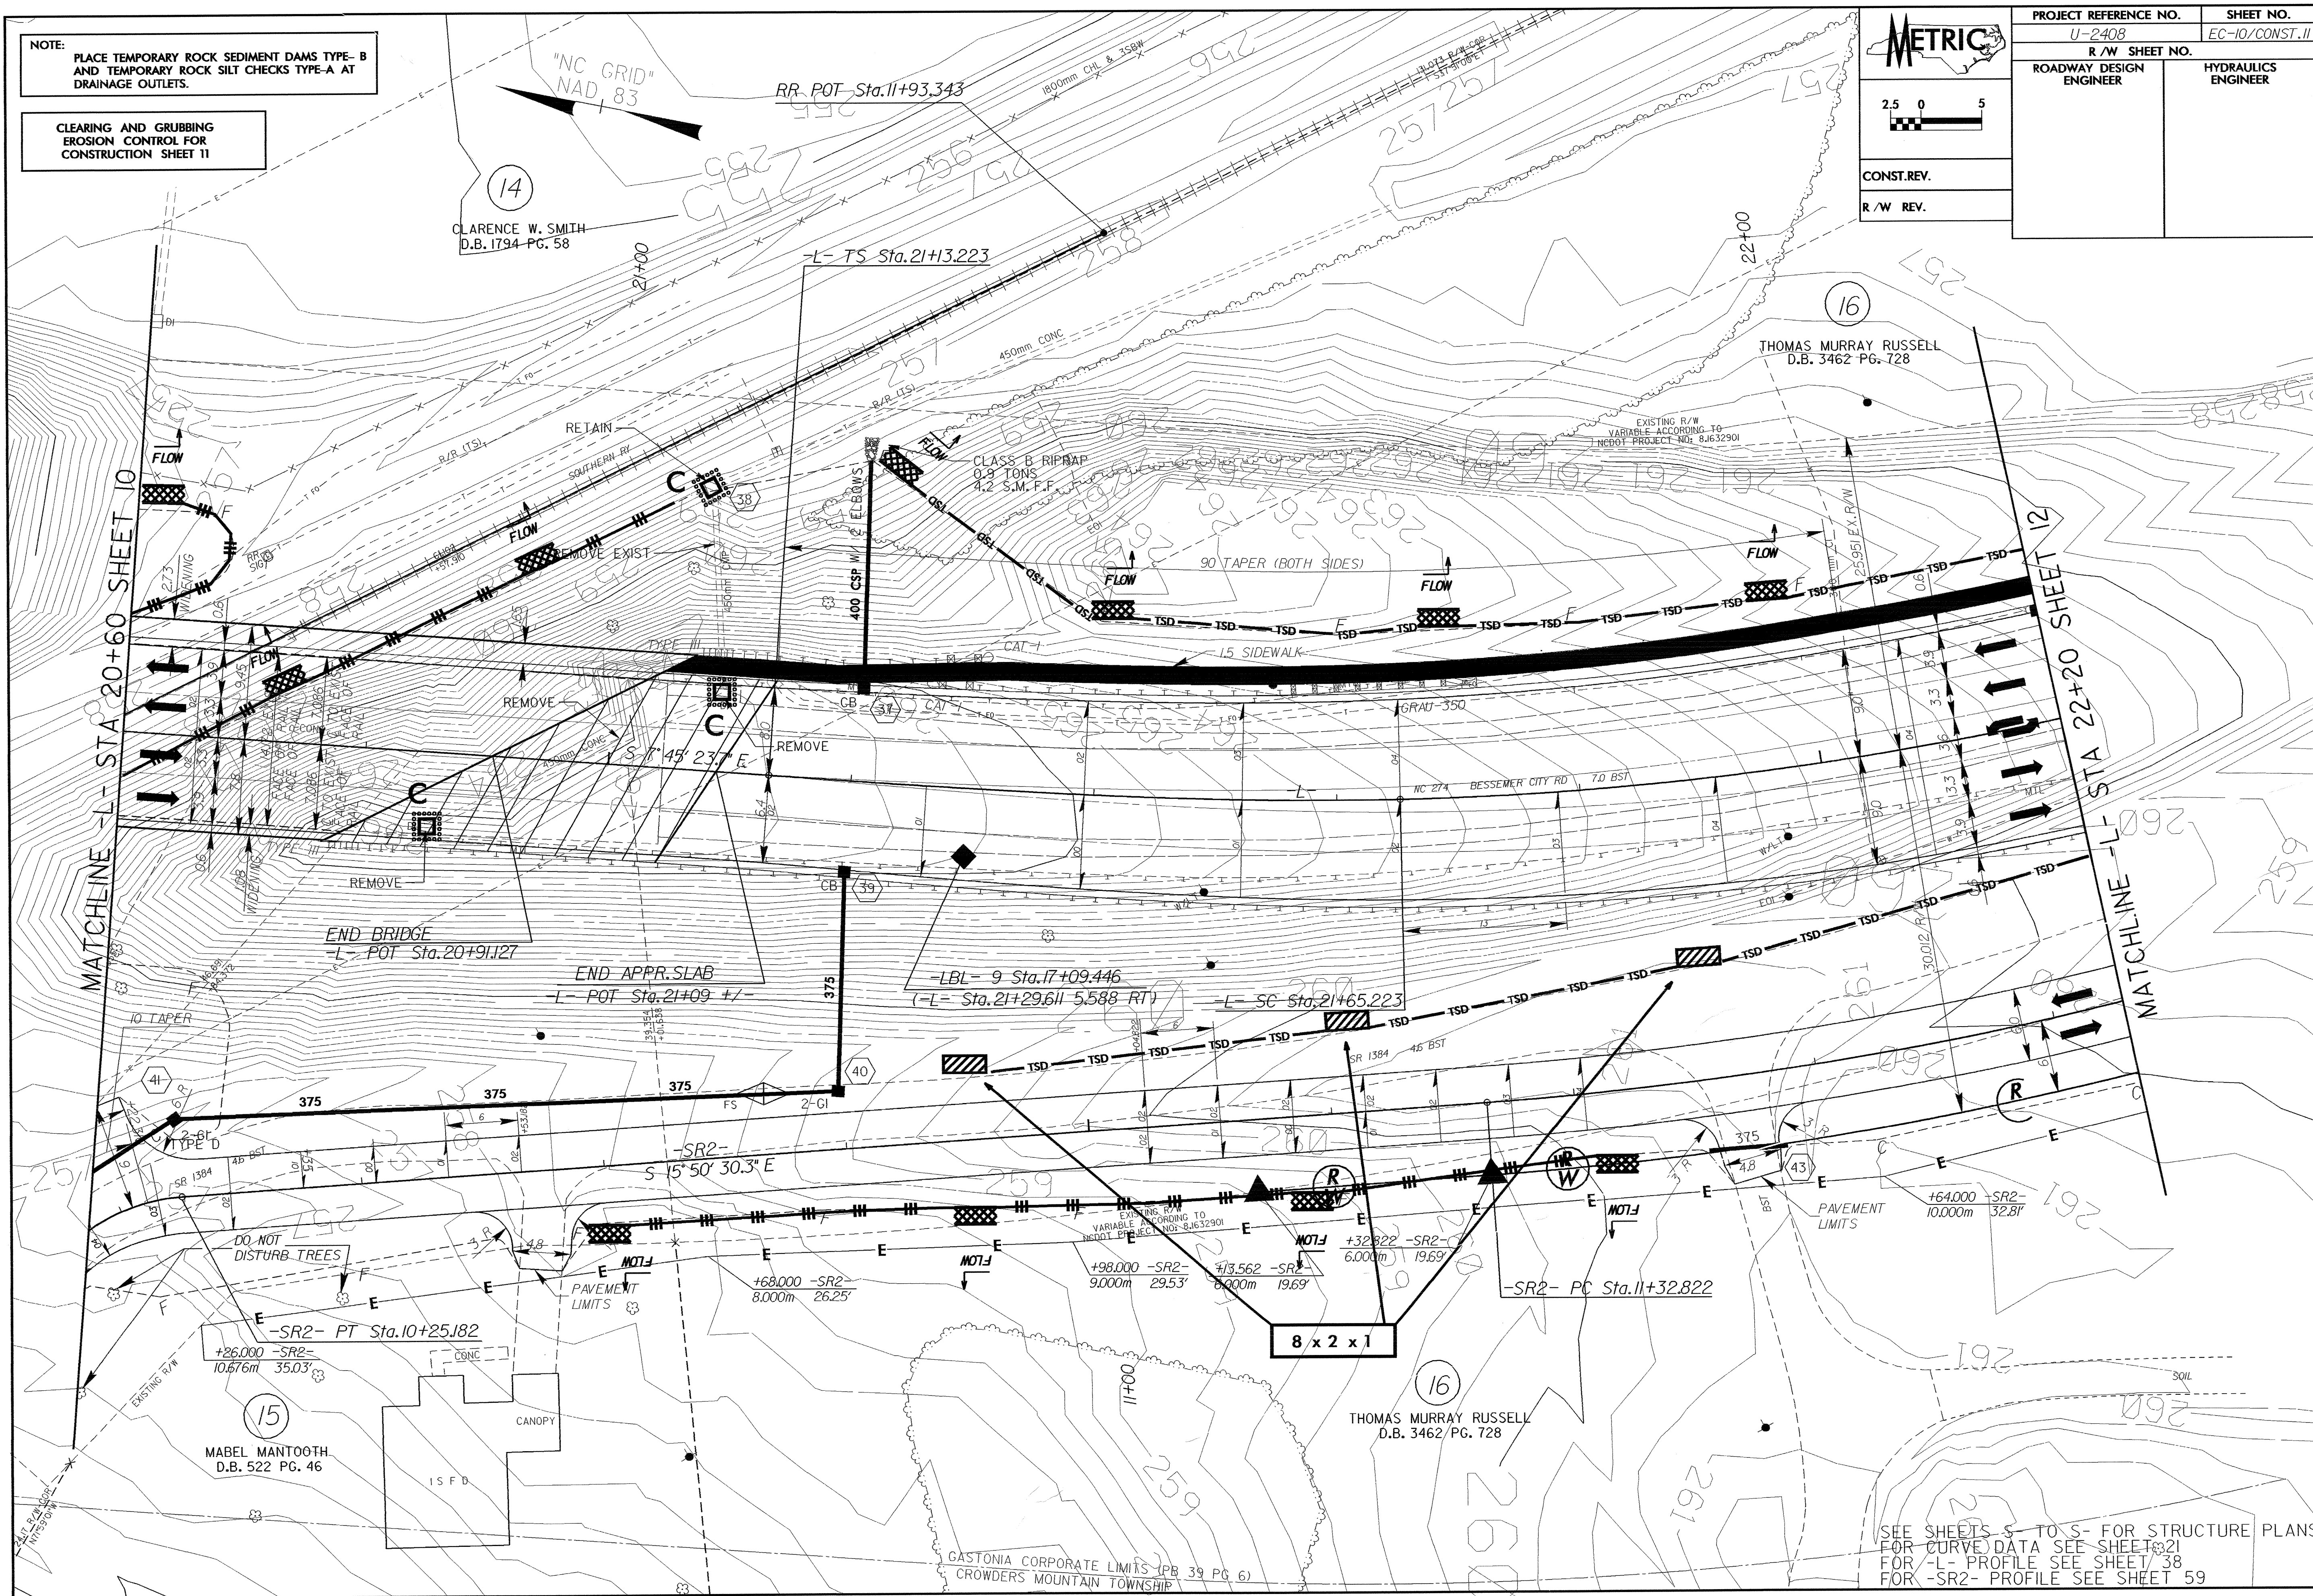

SEE SHEETS S- TO S- FOR STRUCTURE PLANS  
FOR CURVE DATA SEE SHEET 32  
FOR -L- PROFILE SEE SHEET 38  
FOR -SR2- PROFILE SEE SHEET 59