

METRIC

2.5 0 5

CONST. REV.


R/W REV.

PROJECT REFERENCE NO. U-2408	SHEET NO. EC-9/CONST.10
R/W SHEET NO.	
ROADWAY DESIGN ENGINEER	HYDRAULICS ENGINEER

CLEARING AND GRUBBING
EROSION CONTROL FOR
CONSTRUCTION SHEET 10

NOTE: PLACE TEMPORARY ROCK SEDIMENT DAMS TYPE-B
AND TEMPORARY ROCK SILT CHECKS TYPE-A AT
DRAINAGE OUTLETS.



"NC GRID"
NAD 83

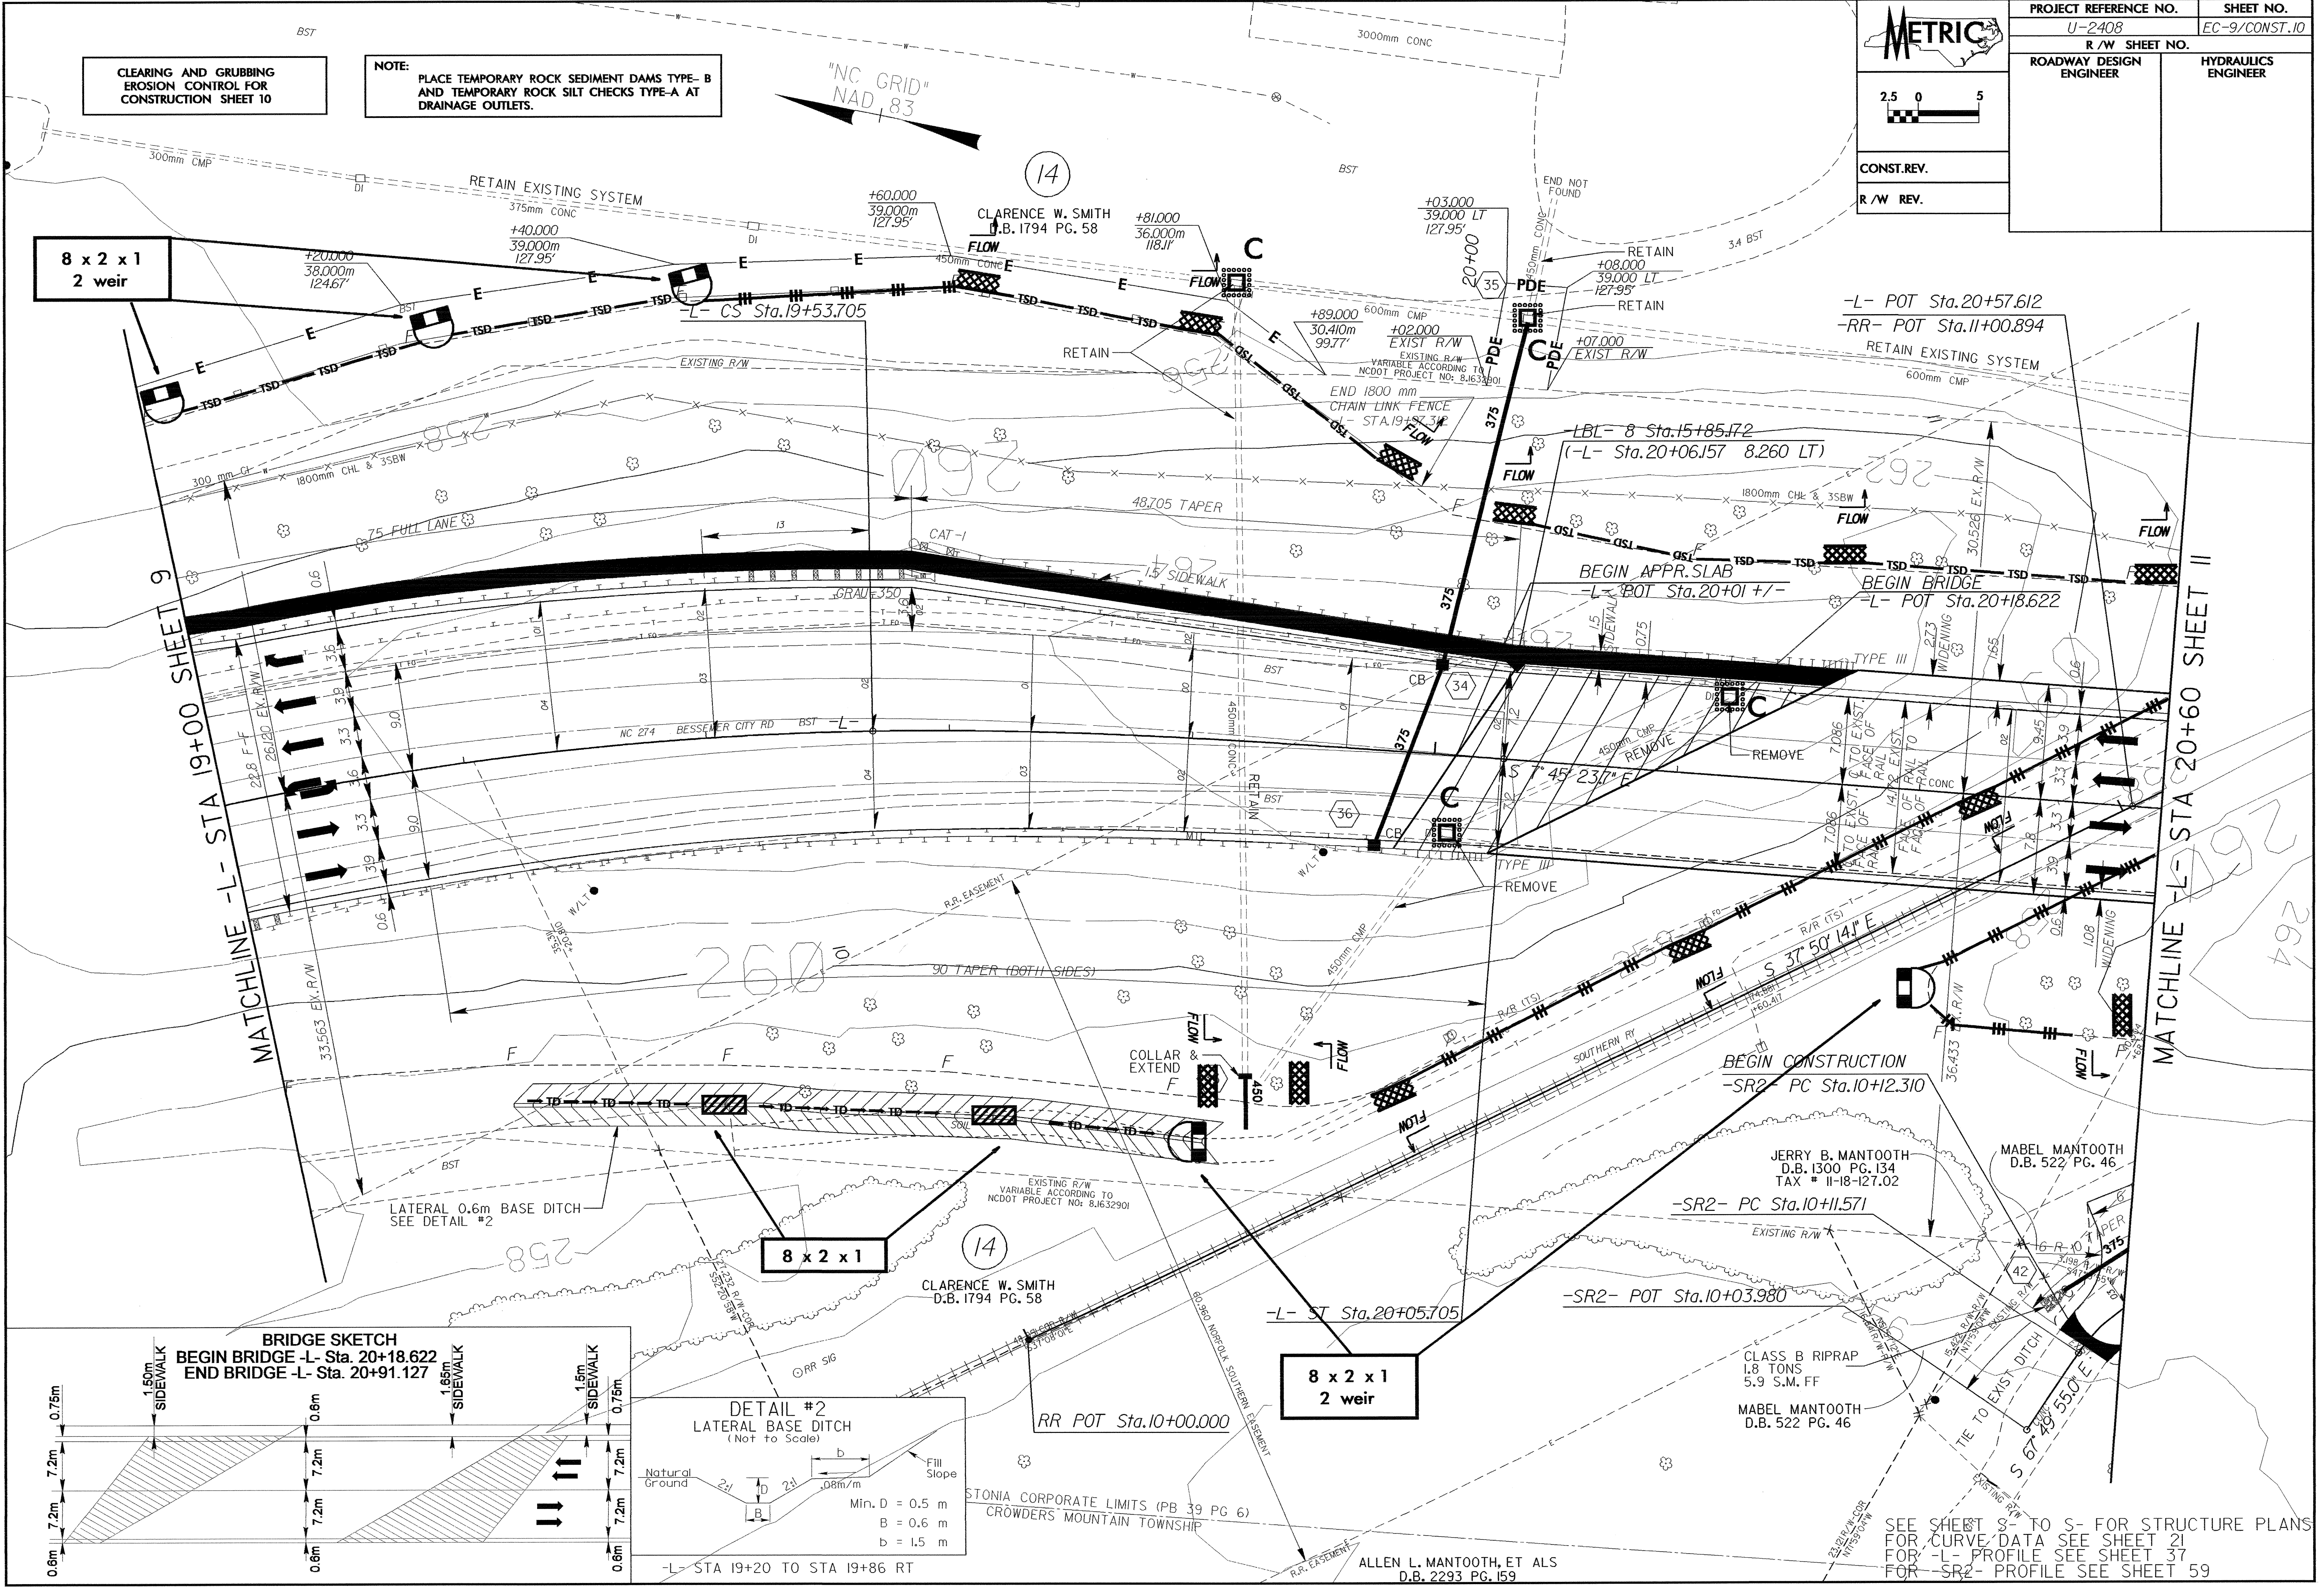

8 x 2 x 1
2 weir

8 x 2 x 1
2 weir

8 x 2 x 1
2 weir

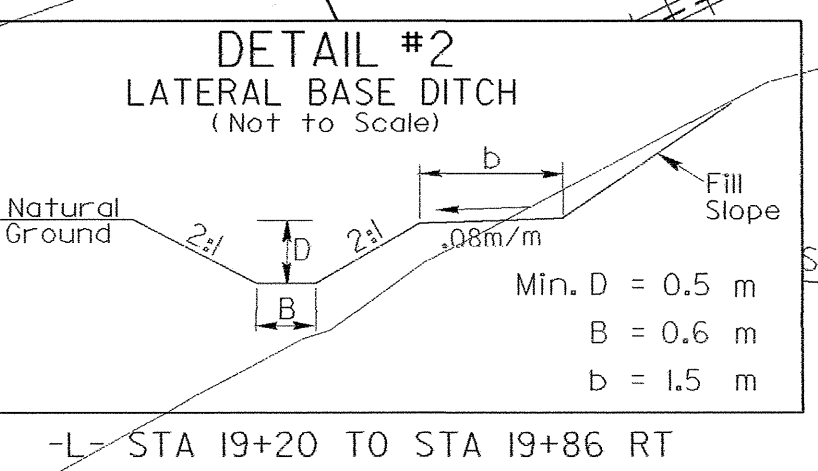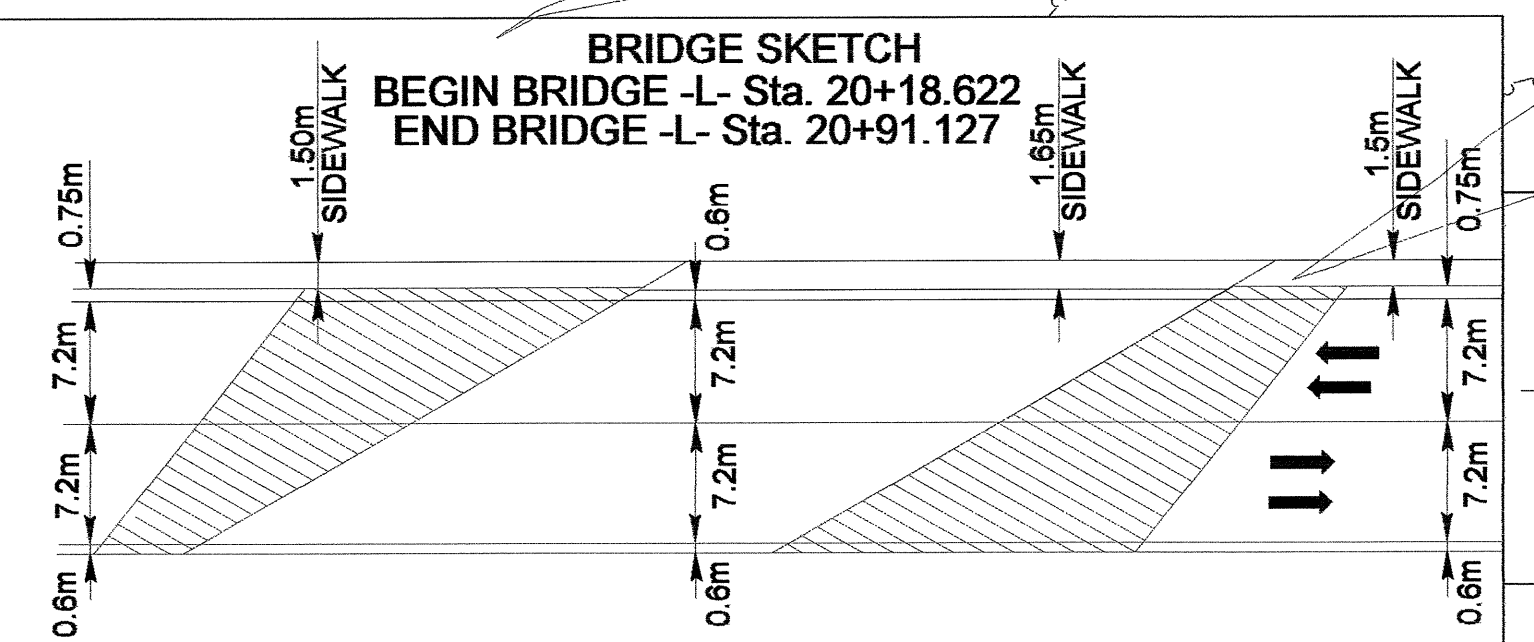

SEE SHEET S- TO S- FOR STRUCTURE PLANS
FOR CURVE DATA SEE SHEET 21
FOR -L- PROFILE SEE SHEET 37
FOR -SR2- PROFILE SEE SHEET 59