


2001 ADT  
2030 ADT

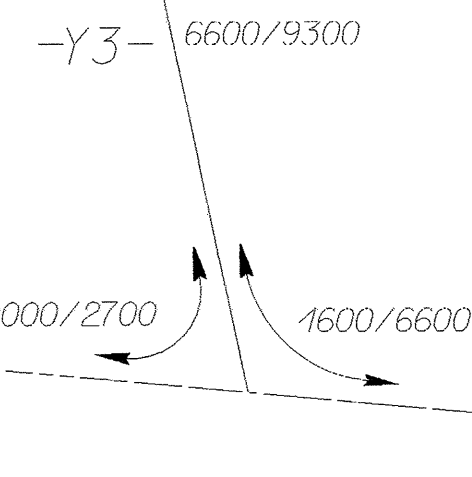


**METRIC**

CONST. REV.  
R/W REV.

PROJECT REFERENCE NO. U-2408	SHEET NO. EC-8/CONST.9
R/W SHEET NO.	
ROADWAY DESIGN ENGINEER	HYDRAULICS ENGINEER

MATCHLINE -Y3- STA 10+60 SHEET 32

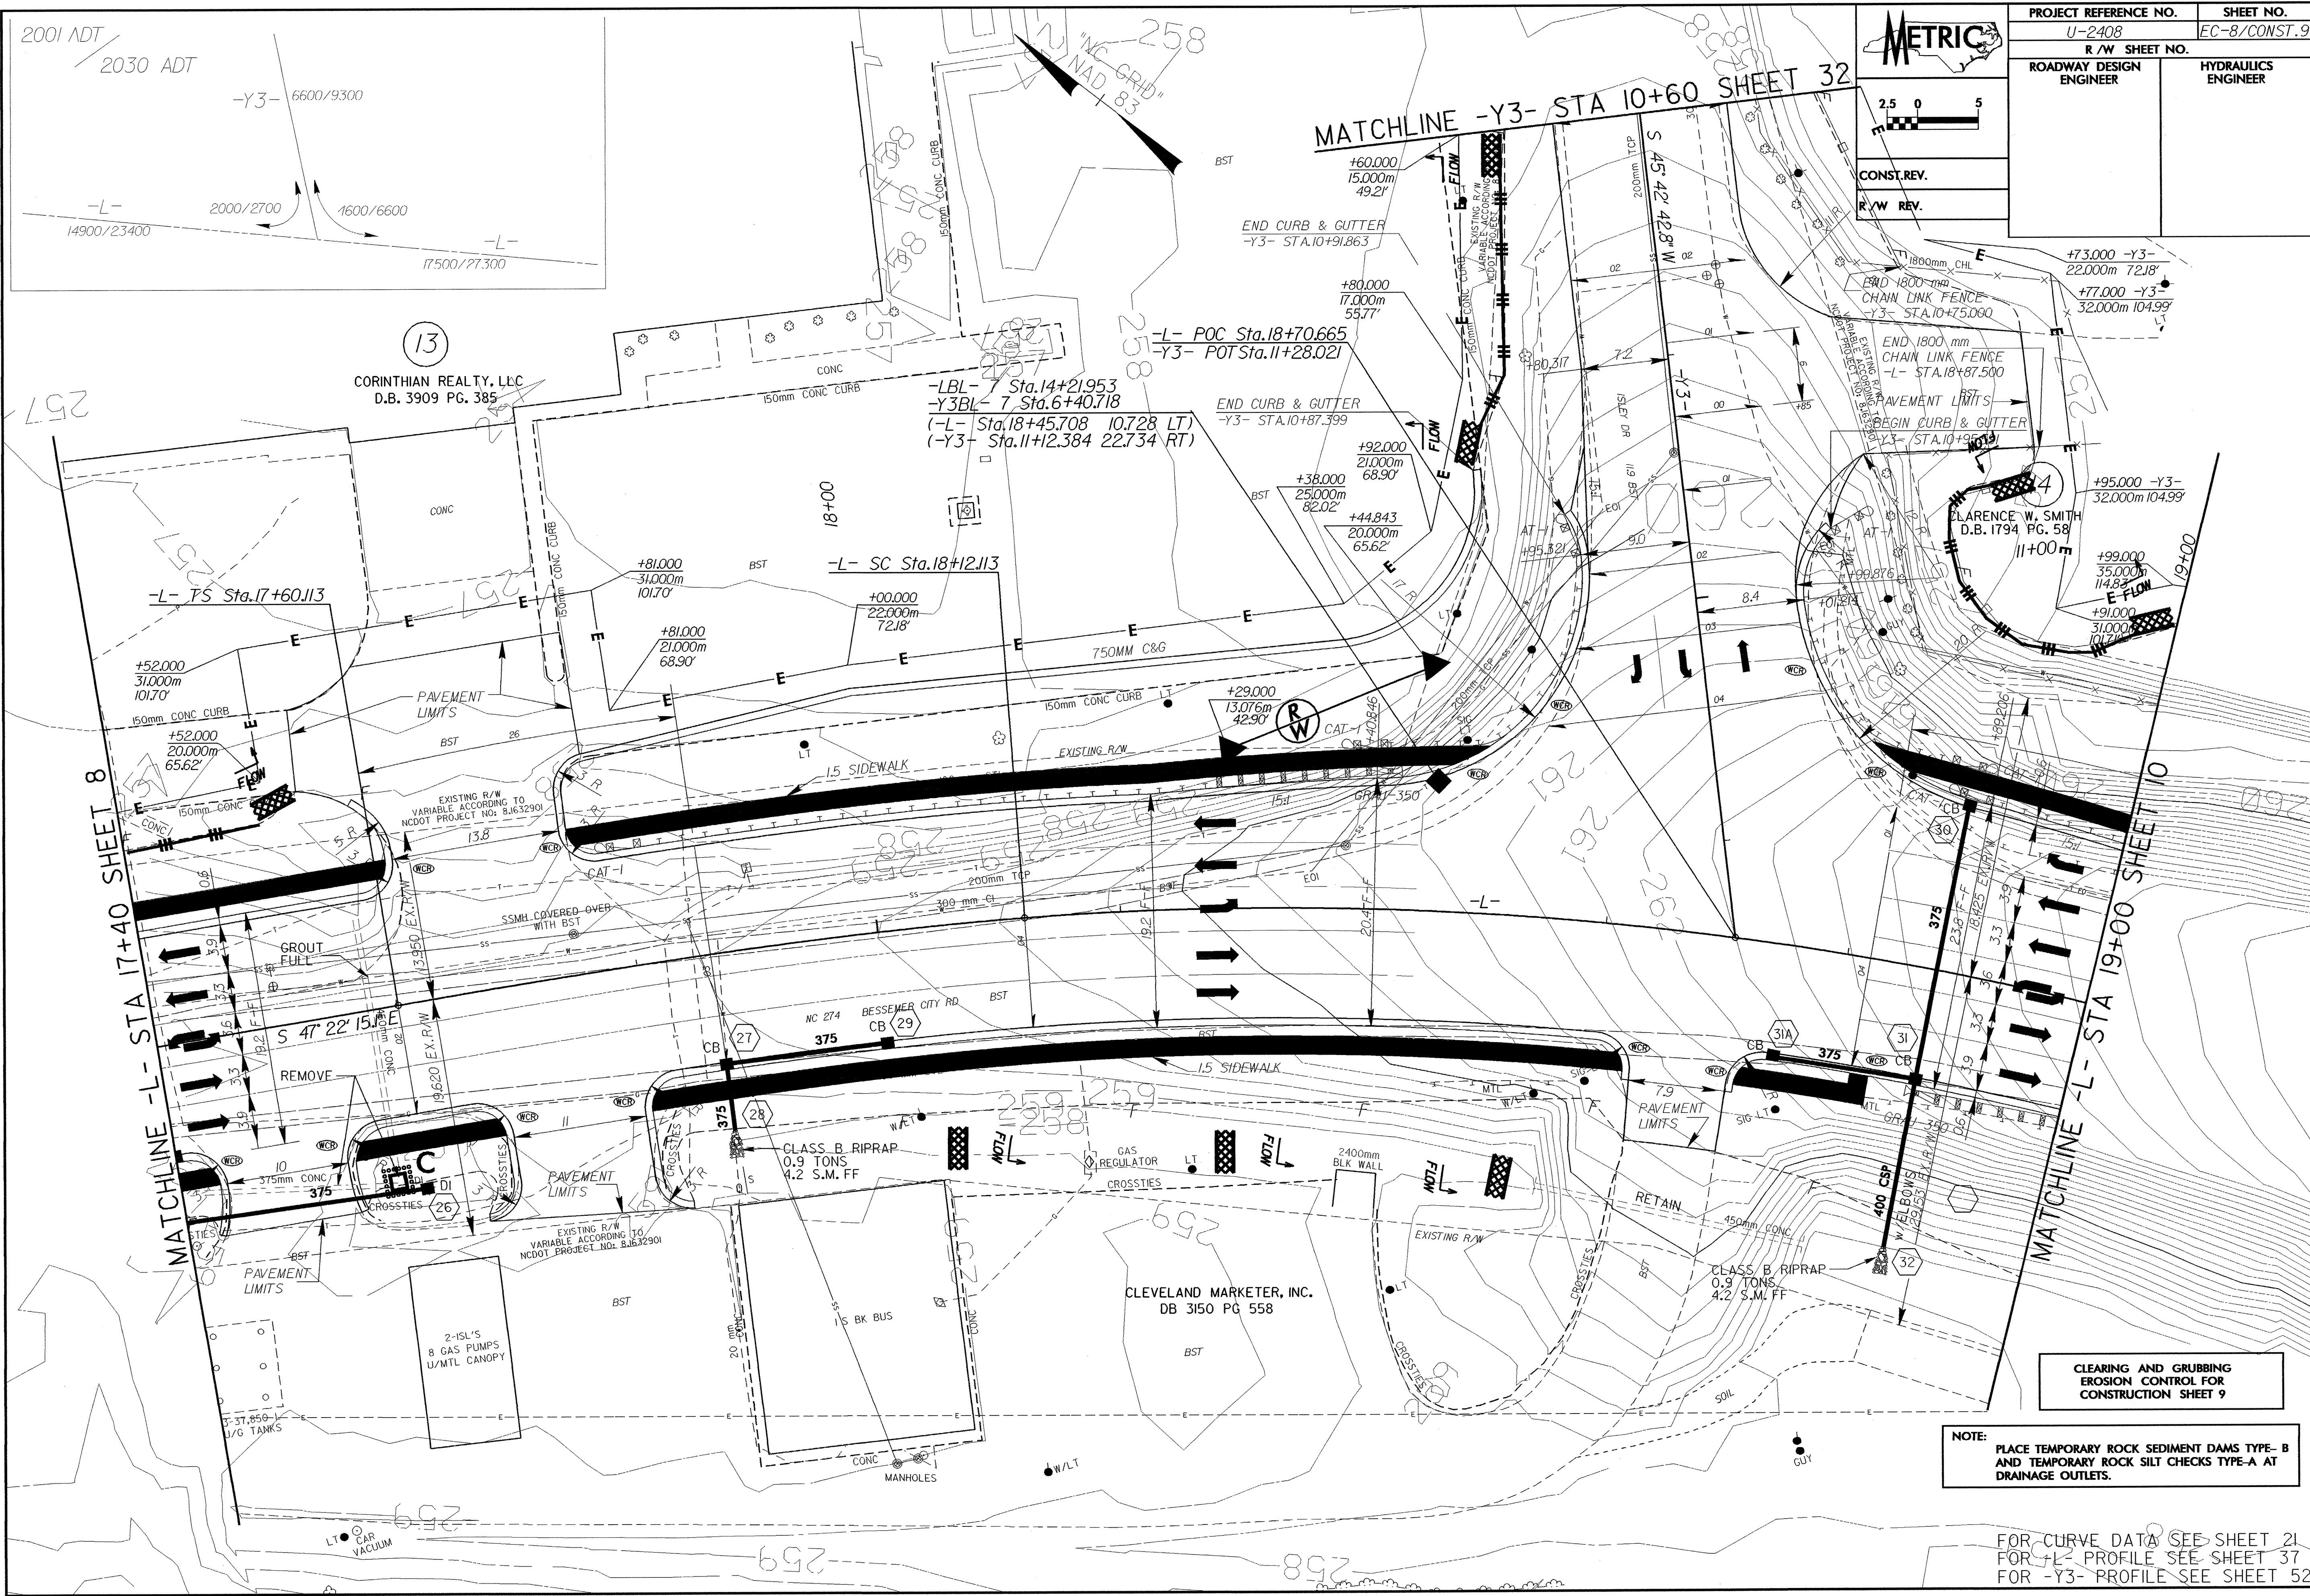

13  
CORINTHIAN REALTY, LLC  
D.B. 3909 PG. 385

4  
CLARENCE W. SMITH  
D.B. 1794 PG. 58

CLEVELAND MARKETER, INC.  
DB 3150 PG 558

CLEARING AND GRUBBING  
EROSION CONTROL FOR  
CONSTRUCTION SHEET 9

NOTE:  
PLACE TEMPORARY ROCK SEDIMENT DAMS TYPE- B  
AND TEMPORARY ROCK SILT CHECKS TYPE-A AT  
DRAINAGE OUTLETS.

FOR CURVE DATA SEE SHEET 21  
FOR -L- PROFILE SEE SHEET 37  
FOR -Y3- PROFILE SEE SHEET 52