


PROJECT REFERENCE NO.	SHEET NO.
B-4134	EC-3/CONST.4
RW SHEET NO.	
ROADWAY DESIGN ENGINEER	HYDRAULICS ENGINEER



NOTE:  
PLACE TEMPORARY ROCK SEDIMENT DAMS TYPE-B AND TEMPORARY ROCK SILT CHECKS TYPE-A AT DRAINAGE OUTLETS.

CLEARING AND GRUBBING EROSION CONTROL FOR CONSTRUCTION SHEET 4

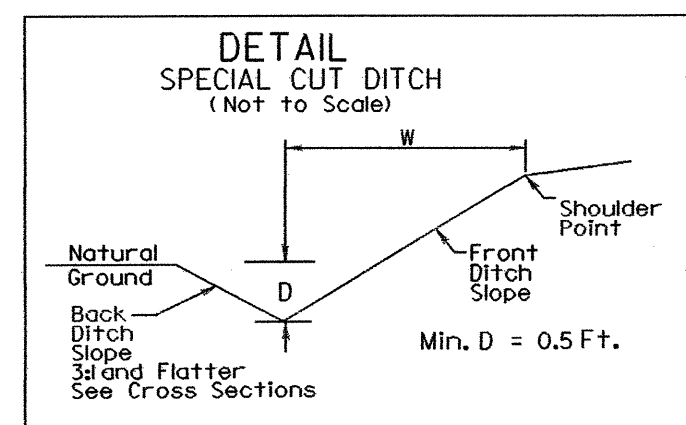

FROM -L- STA 10+35 LT to -L- STA 11+00 LT  
Front Slopes 4:1 to 6:1  
W = 12'

FROM -L- STA 10+35 RT to -L- STA 12+70 RT  
Front Slopes 4:1 to 6:1  
W = 12'

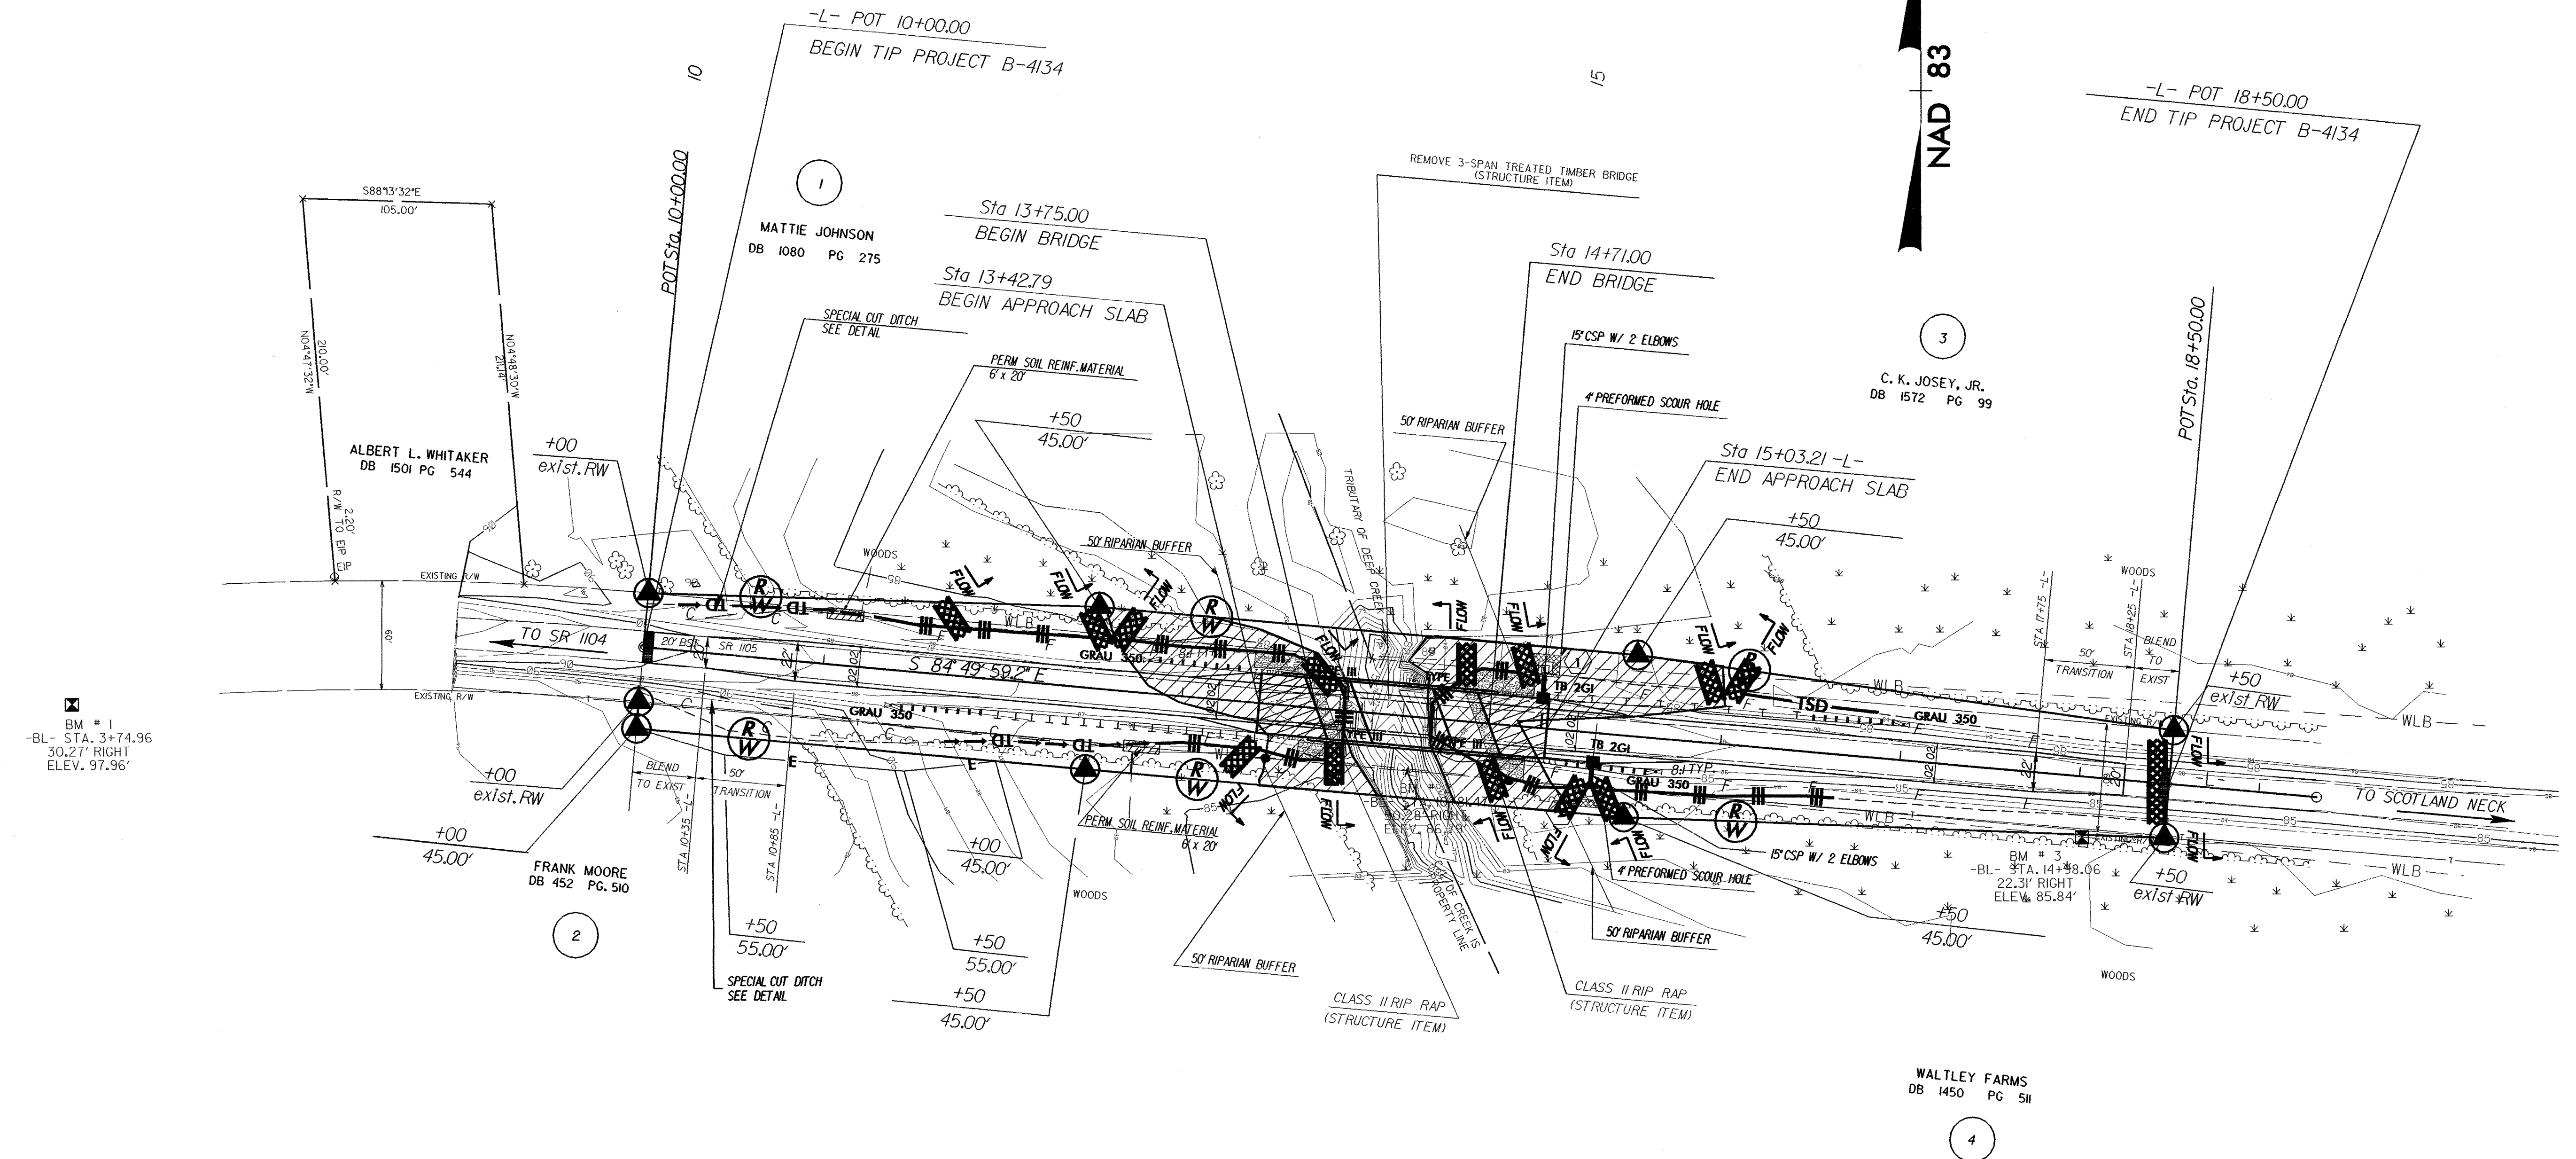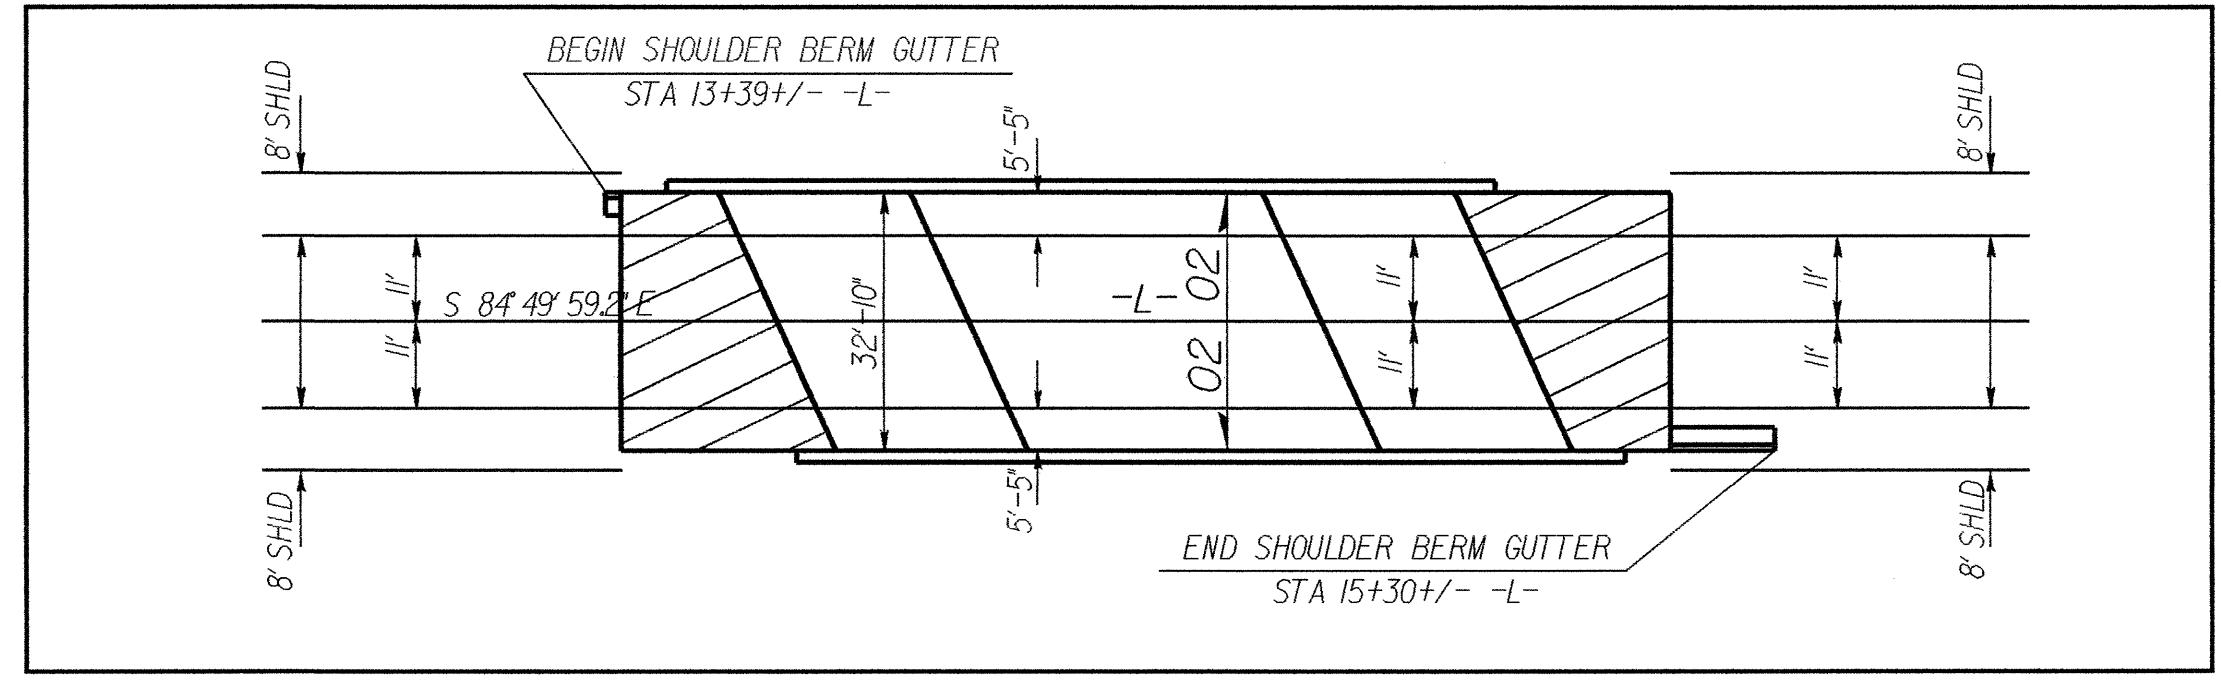

BM # 1  
-BL- STA. 3+74.96  
30.27' RIGHT  
ELEV. 97.96'

ENVIRONMENTALLY SENSITIVE AREA  
SEE PROJECT SPECIAL PROVISIONS

NOTE:  
TEMPORARY SILT FENCE SHALL BE INSTALLED A MINIMUM OF 3 FEET FROM TOE OF FILL IN WETLAND AREAS

NOTE:  
UTILIZE TEMPORARY ROCK SILT CHECK TYPE - A AS STILLING BASIN WHERE APPLICABLE.