

PROJECT REFERENCE NO. R-247BB		SHEET NO. EC-13/CONSTJ3	
RW SHEET NO.			
ROADWAY DESIGN ENGINEER		HYDRAULICS ENGINEER	


NOTE: PLACE TEMPORARY ROCK SEDIMENT DAMS TYPE-B AND TEMPORARY ROCK SILT CHECKS TYPE-A AT DRAINAGE OUTLETS.

CLEARING AND GRUBBING EROSION CONTROL FOR CONSTRUCTION SHEET 13

PI S
 $\Delta = 1'59'59.5"$
 $L = 422.22'$
 $T = 211.49'$
 $R = 2,865.00'$
 $e = 0.04$

MATCH LINE SHEET 8 -Y3- STA. 37+00

MATCH LINE SHEET 14 -Y3- STA. 50+00

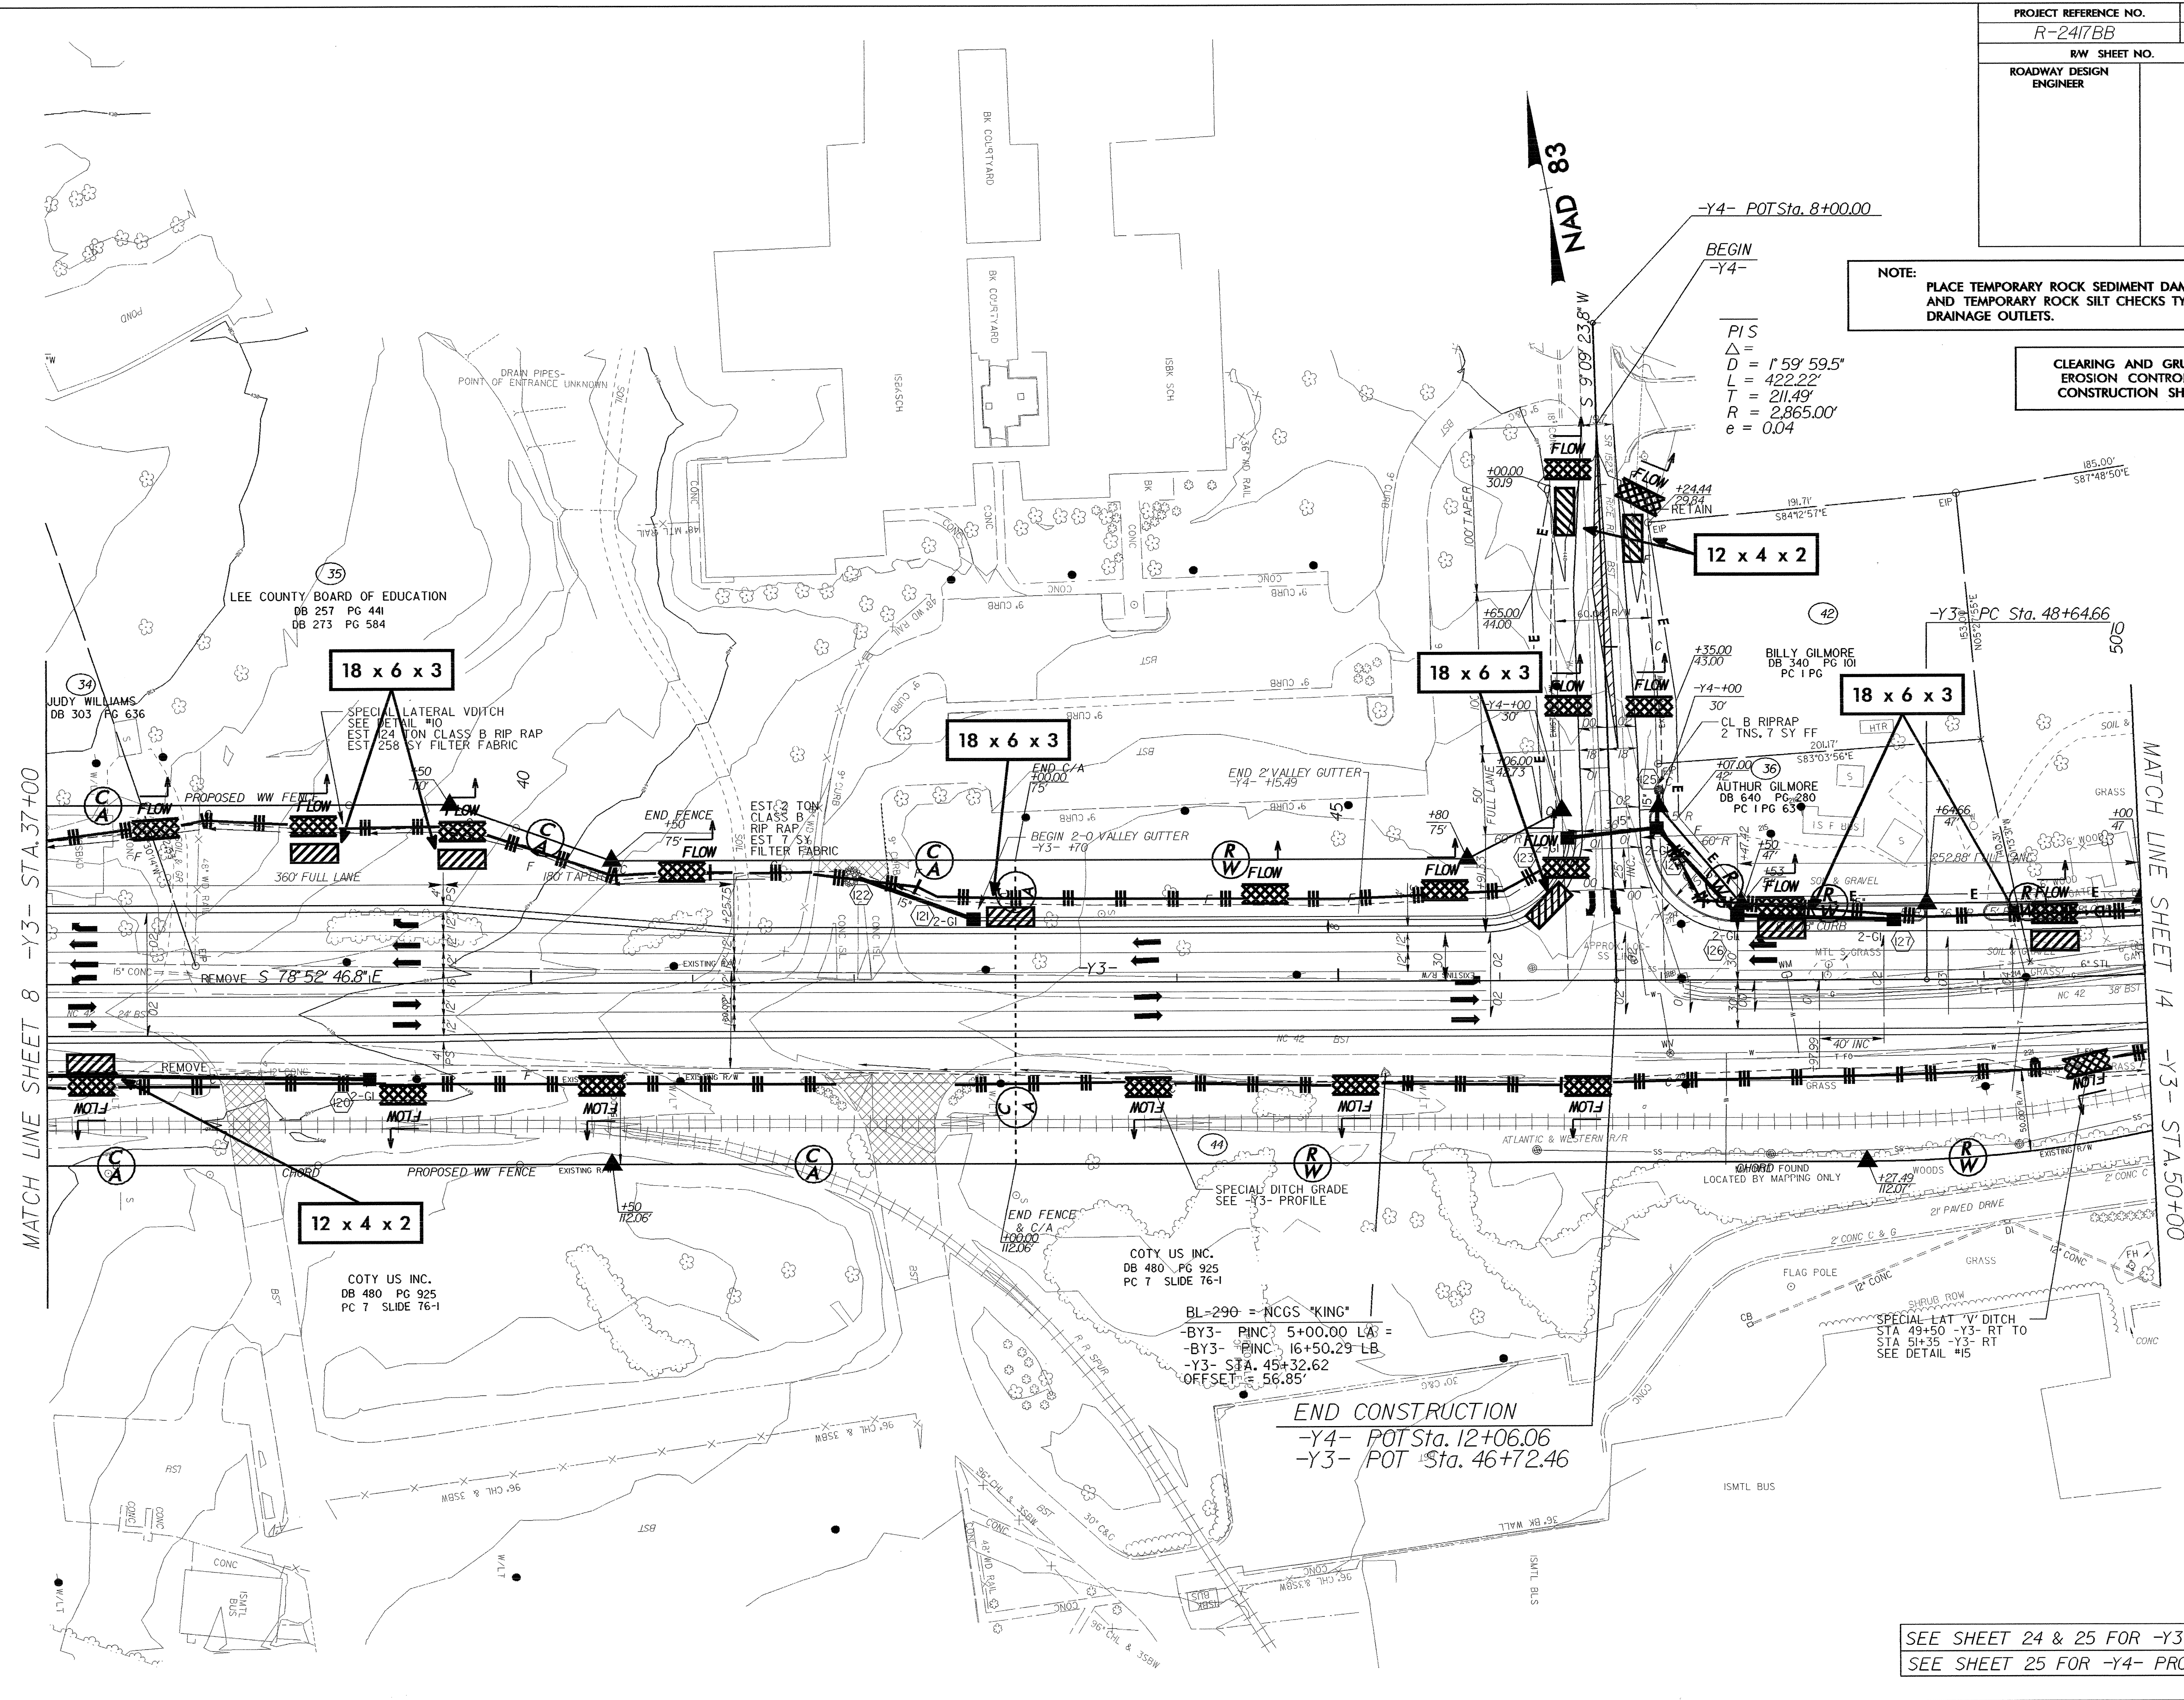

BL-290 = NCGS "KING"
 -BY3- PINC 5+00.00 LA =
 -BY3- PINC 16+50.29 LB
 -Y3- STA. 45+32.62
 OFFSET = 56.85'

END CONSTRUCTION
 -Y4- POT Sta. 12+06.06
 -Y3- POT Sta. 46+72.46

SEE SHEET 24 & 25 FOR -Y3- PROFILE
 SEE SHEET 25 FOR -Y4- PROFILE