
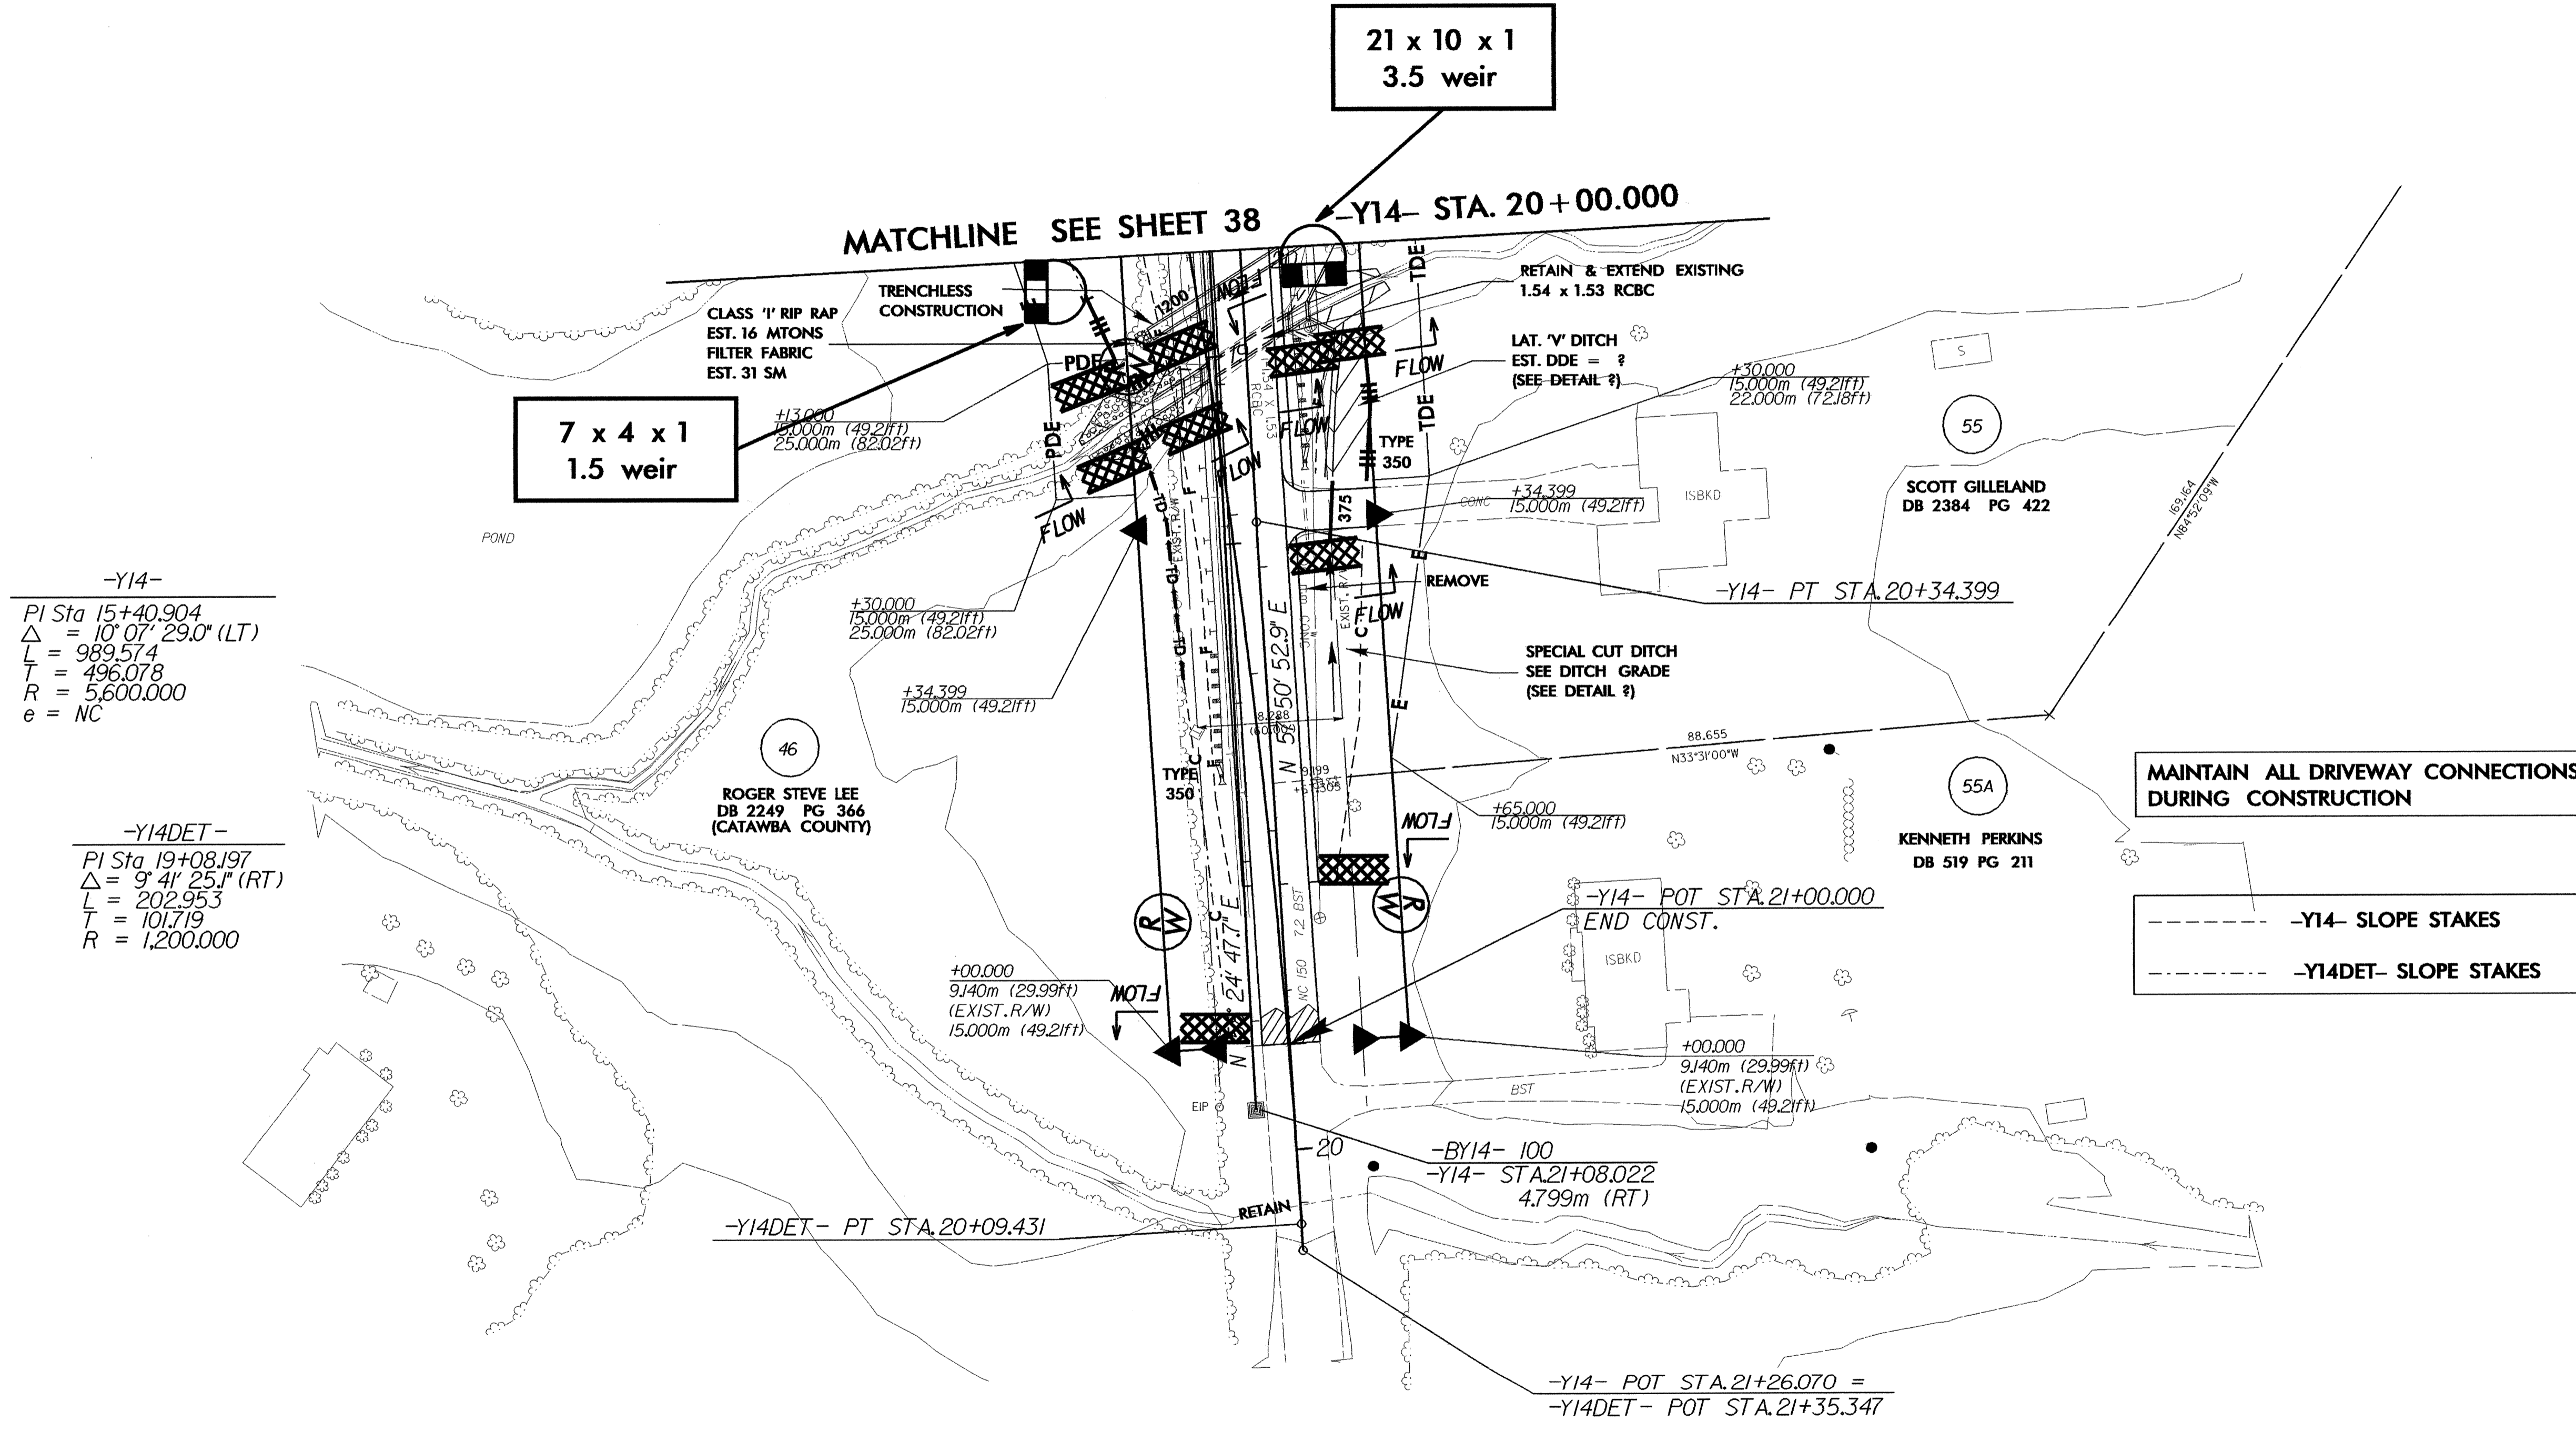


NOTE:
PLACE TEMPORARY ROCK SEDIMENT DAMS TYPE-B
AND TEMPORARY ROCK SILT CHECKS TYPE-A AT
DRAINAGE OUTLETS.

CLEARING AND GRUBBING
EROSION CONTROL FOR
CONSTRUCTION SHEET 39

 5 0 10 CONST. REV. R/W REV.	PROJECT REFERENCE NO. R-2206C	SHEET NO. EC-39/CONST.39
	ROADWAY DESIGN ENGINEER	HYDRAULICS ENGINEER



-Y14-
PI Sta 15+40.904
 $\Delta = 10^{\circ} 07' 29.0''$ (LT)
L = 989.574
T = 496.078
R = 5,600.000
e = NC

-Y14DET-
PI Sta 19+08.197
 $\Delta = 9^{\circ} 41' 25.1''$ (RT)
L = 202.953
T = 101.719
R = 1,200.000

MAINTAIN ALL DRIVEWAY CONNECTIONS
DURING CONSTRUCTION

--- -Y14- SLOPE STAKES
--- -Y14DET- SLOPE STAKES

SEE SHEETS 77 FOR -Y14- PROFILE
SEE SHEETS 46, 47 & 48 FOR -Y14- DETOUR
SEE SHEETS 77 & 78 FOR -Y14DET- PROFILE