

**NOTE:**  
PLACE TEMPORARY ROCK SEDIMENT DAMS TYPE-B AND TEMPORARY ROCK SILT CHECKS TYPE-A AT DRAINAGE OUTLETS.



**CLEARING AND GRUBBING  
EROSION CONTROL FOR  
CONSTRUCTION SHEET 37**

**METRIC**

5 0 10

CONST. REV.  
R/W REV.

PROJECT REFERENCE NO. <b>R-2206C</b>	SHEET NO. <b>EC-37/CONST.37</b>
R/W SHEET NO.	HYDRAULICS ENGINEER
ROADWAY DESIGN ENGINEER	

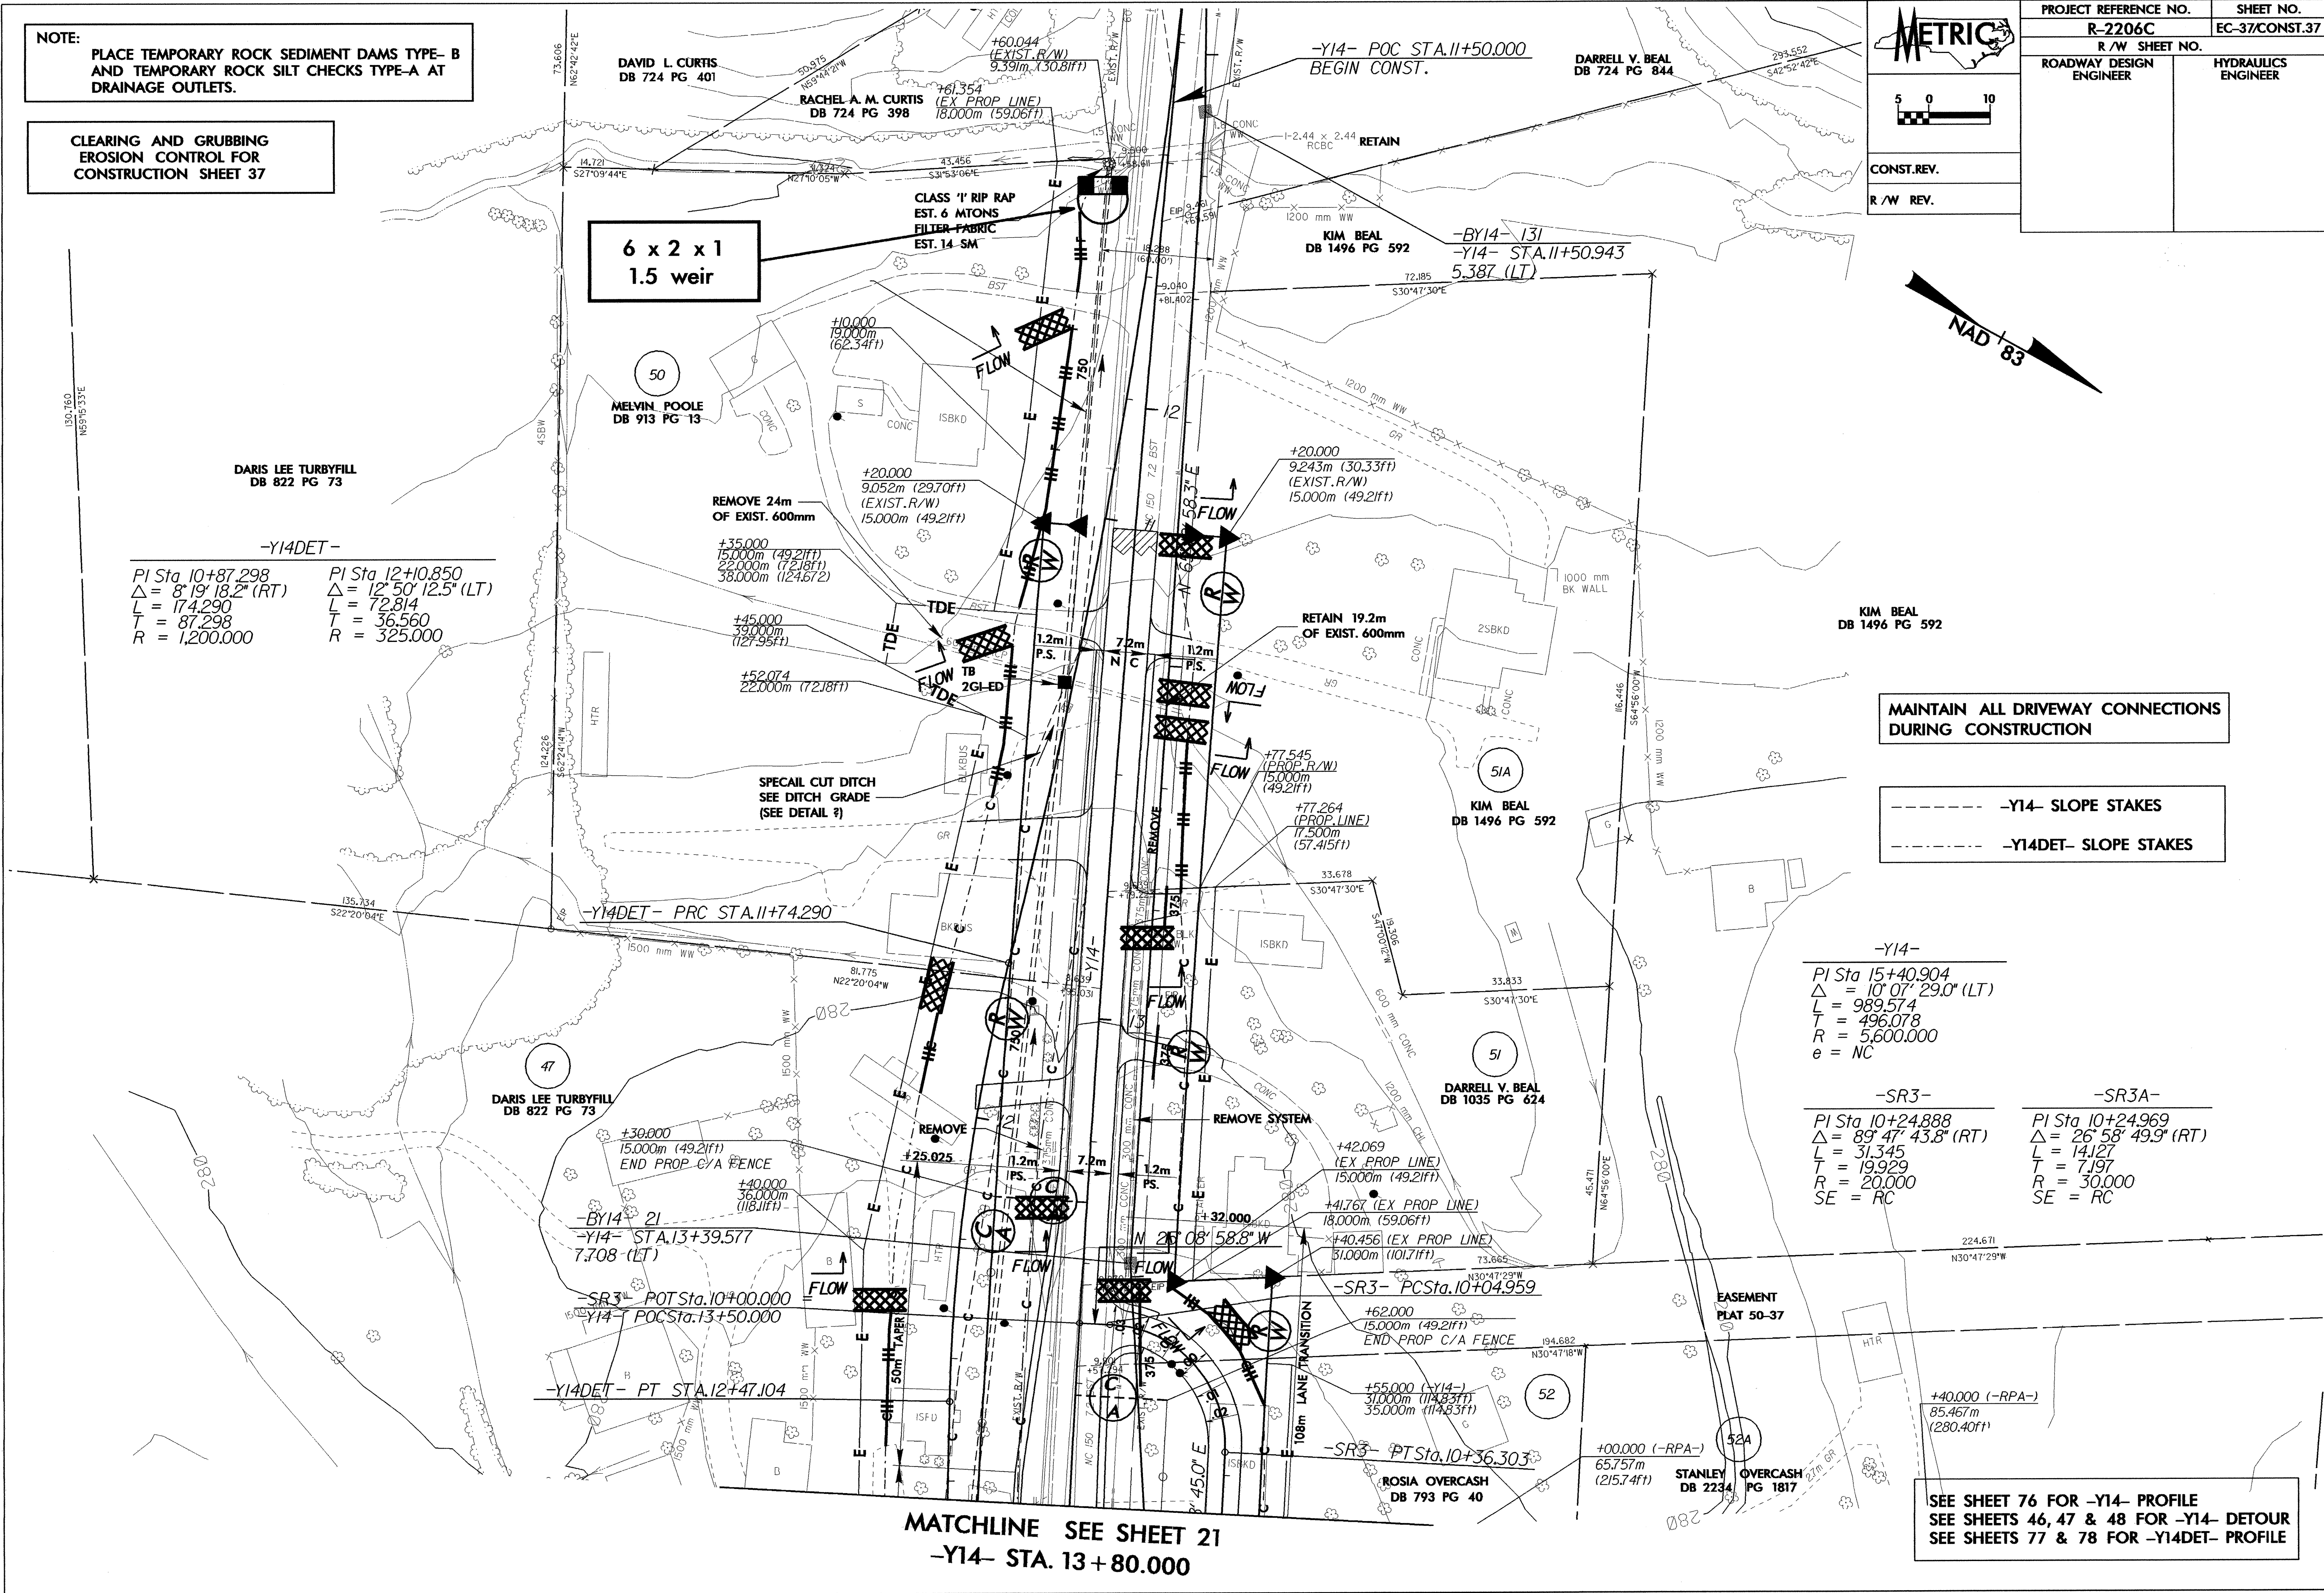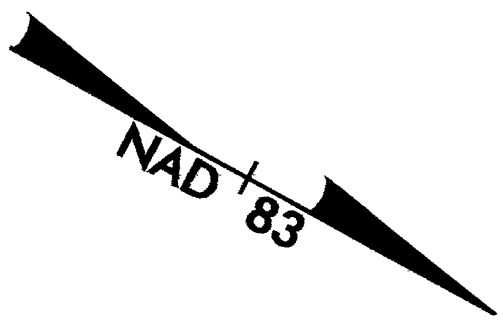

**-Y14DET-**

PI Sta 10+87.298	PI Sta 12+10.850
$\Delta = 8^\circ 19' 18.2''$ (RT)	$\Delta = 12^\circ 50' 12.5''$ (LT)
L = 174.290	L = 72.814
T = 87.298	T = 36.560
R = 1,200.000	R = 325.000

**MAINTAIN ALL DRIVEWAY CONNECTIONS  
DURING CONSTRUCTION**

--- -Y14- SLOPE STAKES  
--- -Y14DET- SLOPE STAKES

**-Y14-**

PI Sta 15+40.904
$\Delta = 10^\circ 07' 29.0''$ (LT)
L = 989.574
T = 496.078
R = 5,600.000
e = NC

**-SR3-**

PI Sta 10+24.888
$\Delta = 89^\circ 47' 43.8''$ (RT)
L = 31.345
T = 19.929
R = 20,000
SE = RC

**-SR3A-**

PI Sta 10+24.969
$\Delta = 26^\circ 58' 49.9''$ (RT)
L = 141.27
T = 7.197
R = 30,000
SE = RC

**MATCHLINE SEE SHEET 21  
-Y14- STA. 13+80.000**

**SEE SHEET 76 FOR -Y14- PROFILE  
SEE SHEETS 46, 47 & 48 FOR -Y14- DETOUR  
SEE SHEETS 77 & 78 FOR -Y14DET- PROFILE**