


NOTE:
PLACE TEMPORARY ROCK SEDIMENT DAMS TYPE-B
AND TEMPORARY ROCK SILT CHECKS TYPE-A AT
DRAINAGE OUTLETS.

CLEARING AND GRUBBING
EROSION CONTROL FOR
CONSTRUCTION SHEET 36

PROJECT REFERENCE NO. R-2206C		SHEET NO. EC-36/CONST.36	
R/W SHEET NO.			
ROADWAY DESIGN ENGINEER		HYDRAULICS ENGINEER	
CONST. REV.			
R/W REV.			

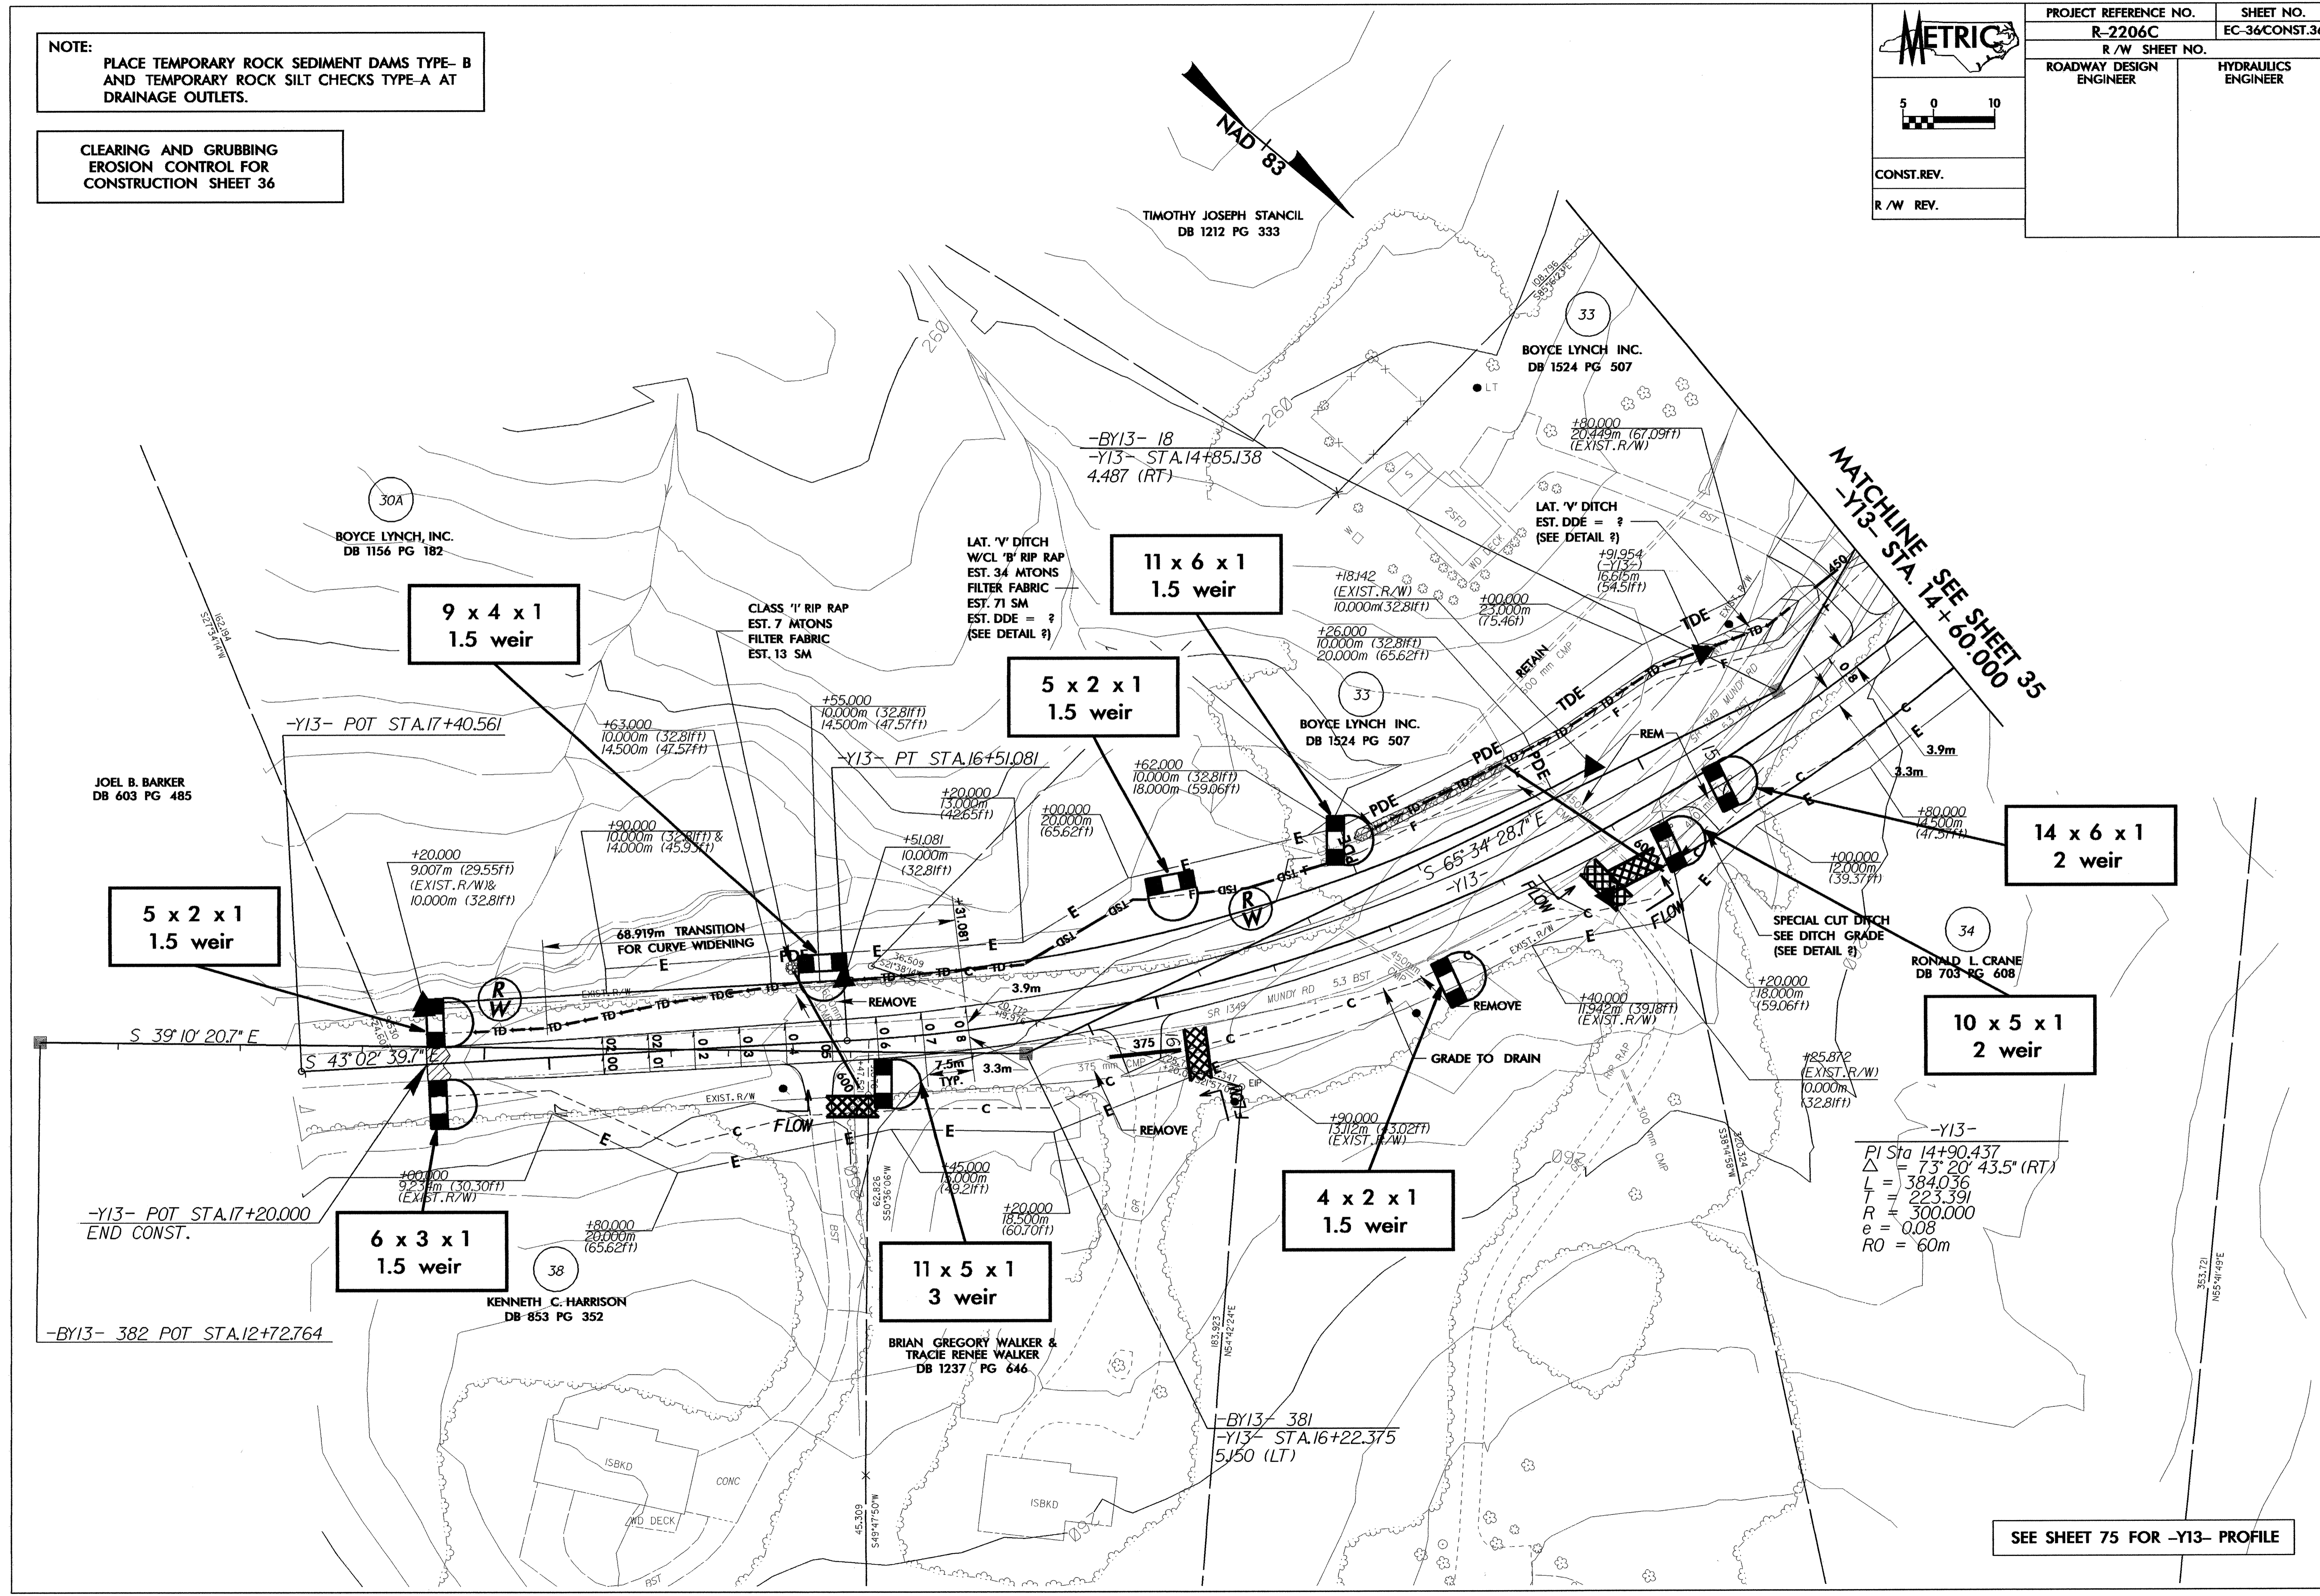

MATCHLINE -Y13- STA. 14+60.000
SEE SHEET 35

SPECIAL CUT DITCH
SEE DITCH GRADE
(SEE DETAIL #)

-Y13-
PI Sta 14+90.437
 $\Delta = 73^{\circ} 20' 43.5''$ (RT)
 $L = 384.036$
 $T = 223.391$
 $R = 300.000$
 $e = 0.08$
 $RO = 60m$

SEE SHEET 75 FOR -Y13- PROFILE