
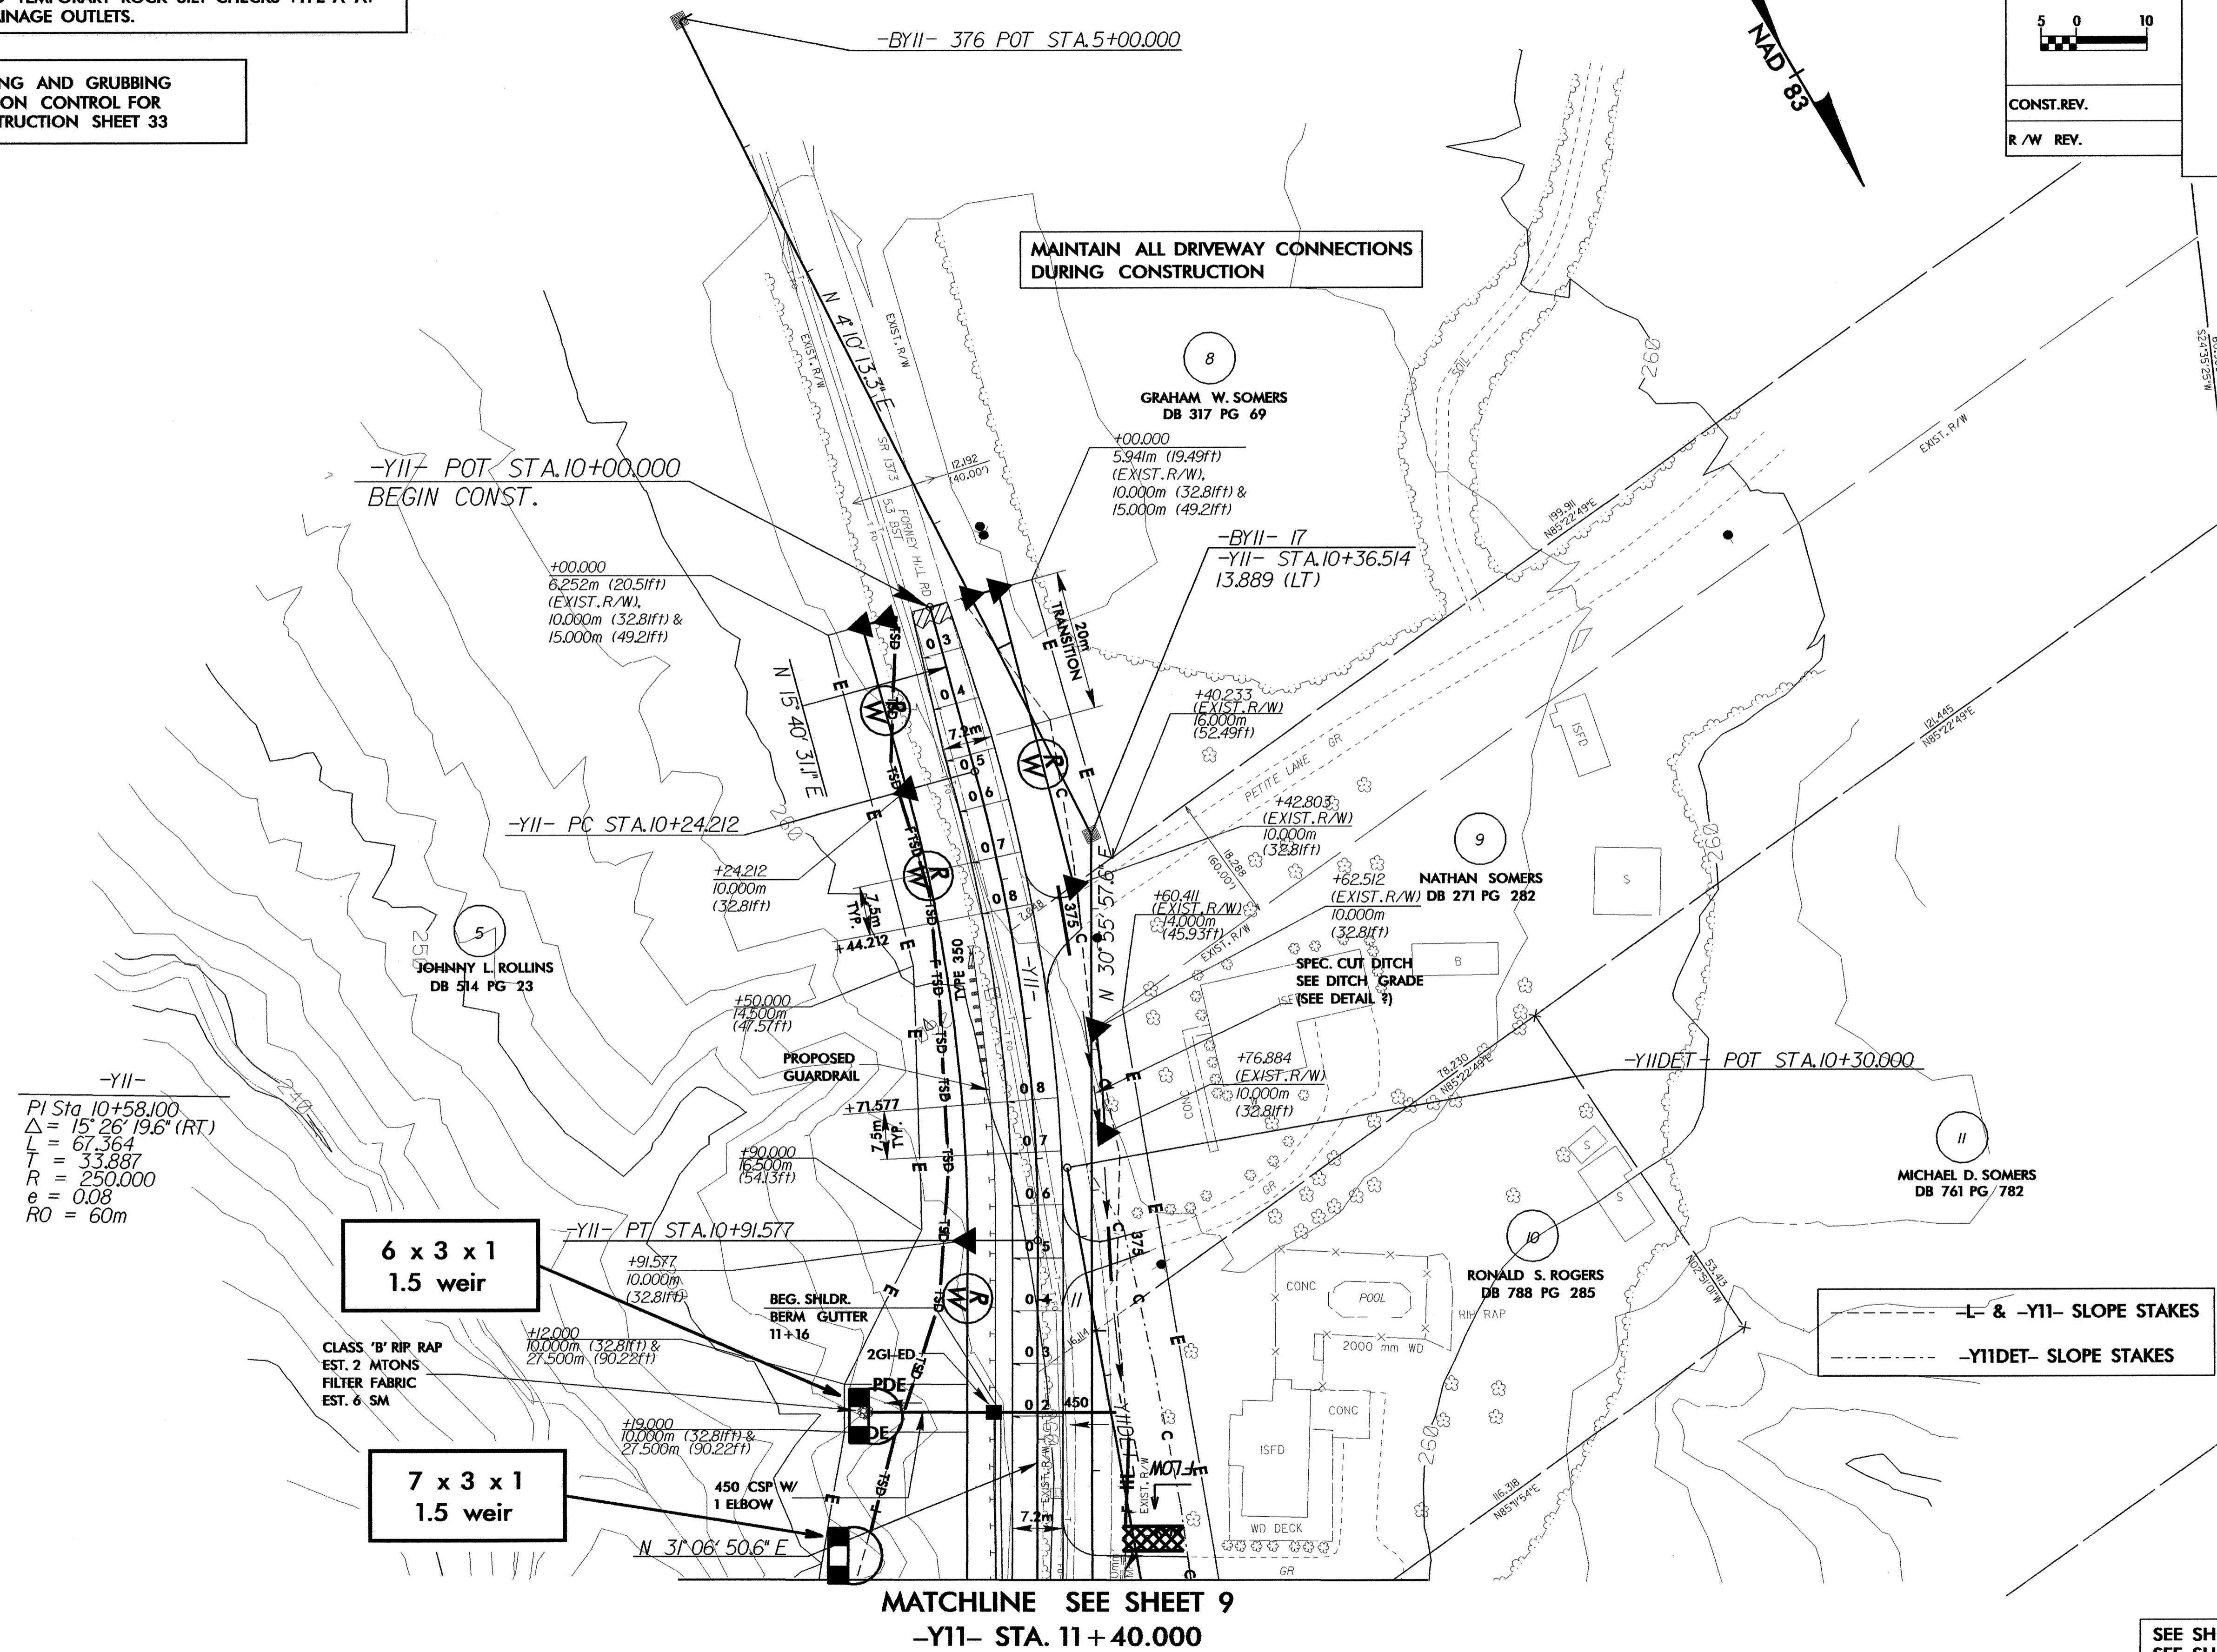
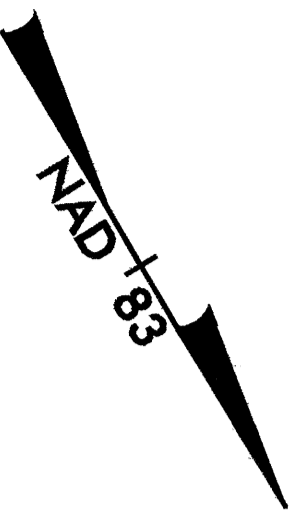


NOTE:
PLACE TEMPORARY ROCK SEDIMENT DAMS TYPE-B
AND TEMPORARY ROCK SILT CHECKS TYPE-A AT
DRAINAGE OUTLETS.

CLEARING AND GRUBBING
EROSION CONTROL FOR
CONSTRUCTION SHEET 33

PROJECT REFERENCE NO. R-2206C		SHEET NO. EC-33/CONST.33	
R/W SHEET NO.			
ROADWAY DESIGN ENGINEER		HYDRAULICS ENGINEER	
CONST. REV.			
R/W REV.			

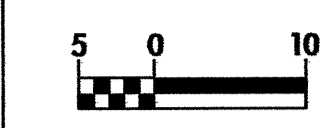

-YII-
PI Sta 10+58.100
 $\Delta = 15^{\circ}26'19.6\"$ (RT)
L = 67.364
T = 33.887
R = 250.000
e = 0.08
RO = 60m

**6 x 3 x 1
1.5 weir**

**7 x 3 x 1
1.5 weir**

MATCHLINE SEE SHEET 9
-YII- STA. 11 + 40.000

-L & -YII- SLOPE STAKES
-YIIDET- SLOPE STAKES

SEE SHEET 73 FOR -YII- PROFILE
SEE SHEET 44 FOR -YII- DETOUR
SEE SHEET 74 FOR -YIIDET- PROFILE