

NOTE:  
PLACE TEMPORARY ROCK SEDIMENT DAMS TYPE-B AND TEMPORARY ROCK SILT CHECKS TYPE-A AT DRAINAGE OUTLETS.

CLEARING AND GRUBBING  
EROSION CONTROL FOR  
CONSTRUCTION SHEET 28

**METRIC**


5 0 10

CONST. REV.  
R/W REV.

PROJECT REFERENCE NO. R-2206C	SHEET NO. EC-28/CONST.28
R/W SHEET NO.	
ROADWAY DESIGN ENGINEER	HYDRAULICS ENGINEER

MATCHLINE SEE SHEET 27  
-L- STA. 260+60.000

MATCHLINE SEE SHEET 29  
-L- STA. 263+60.000

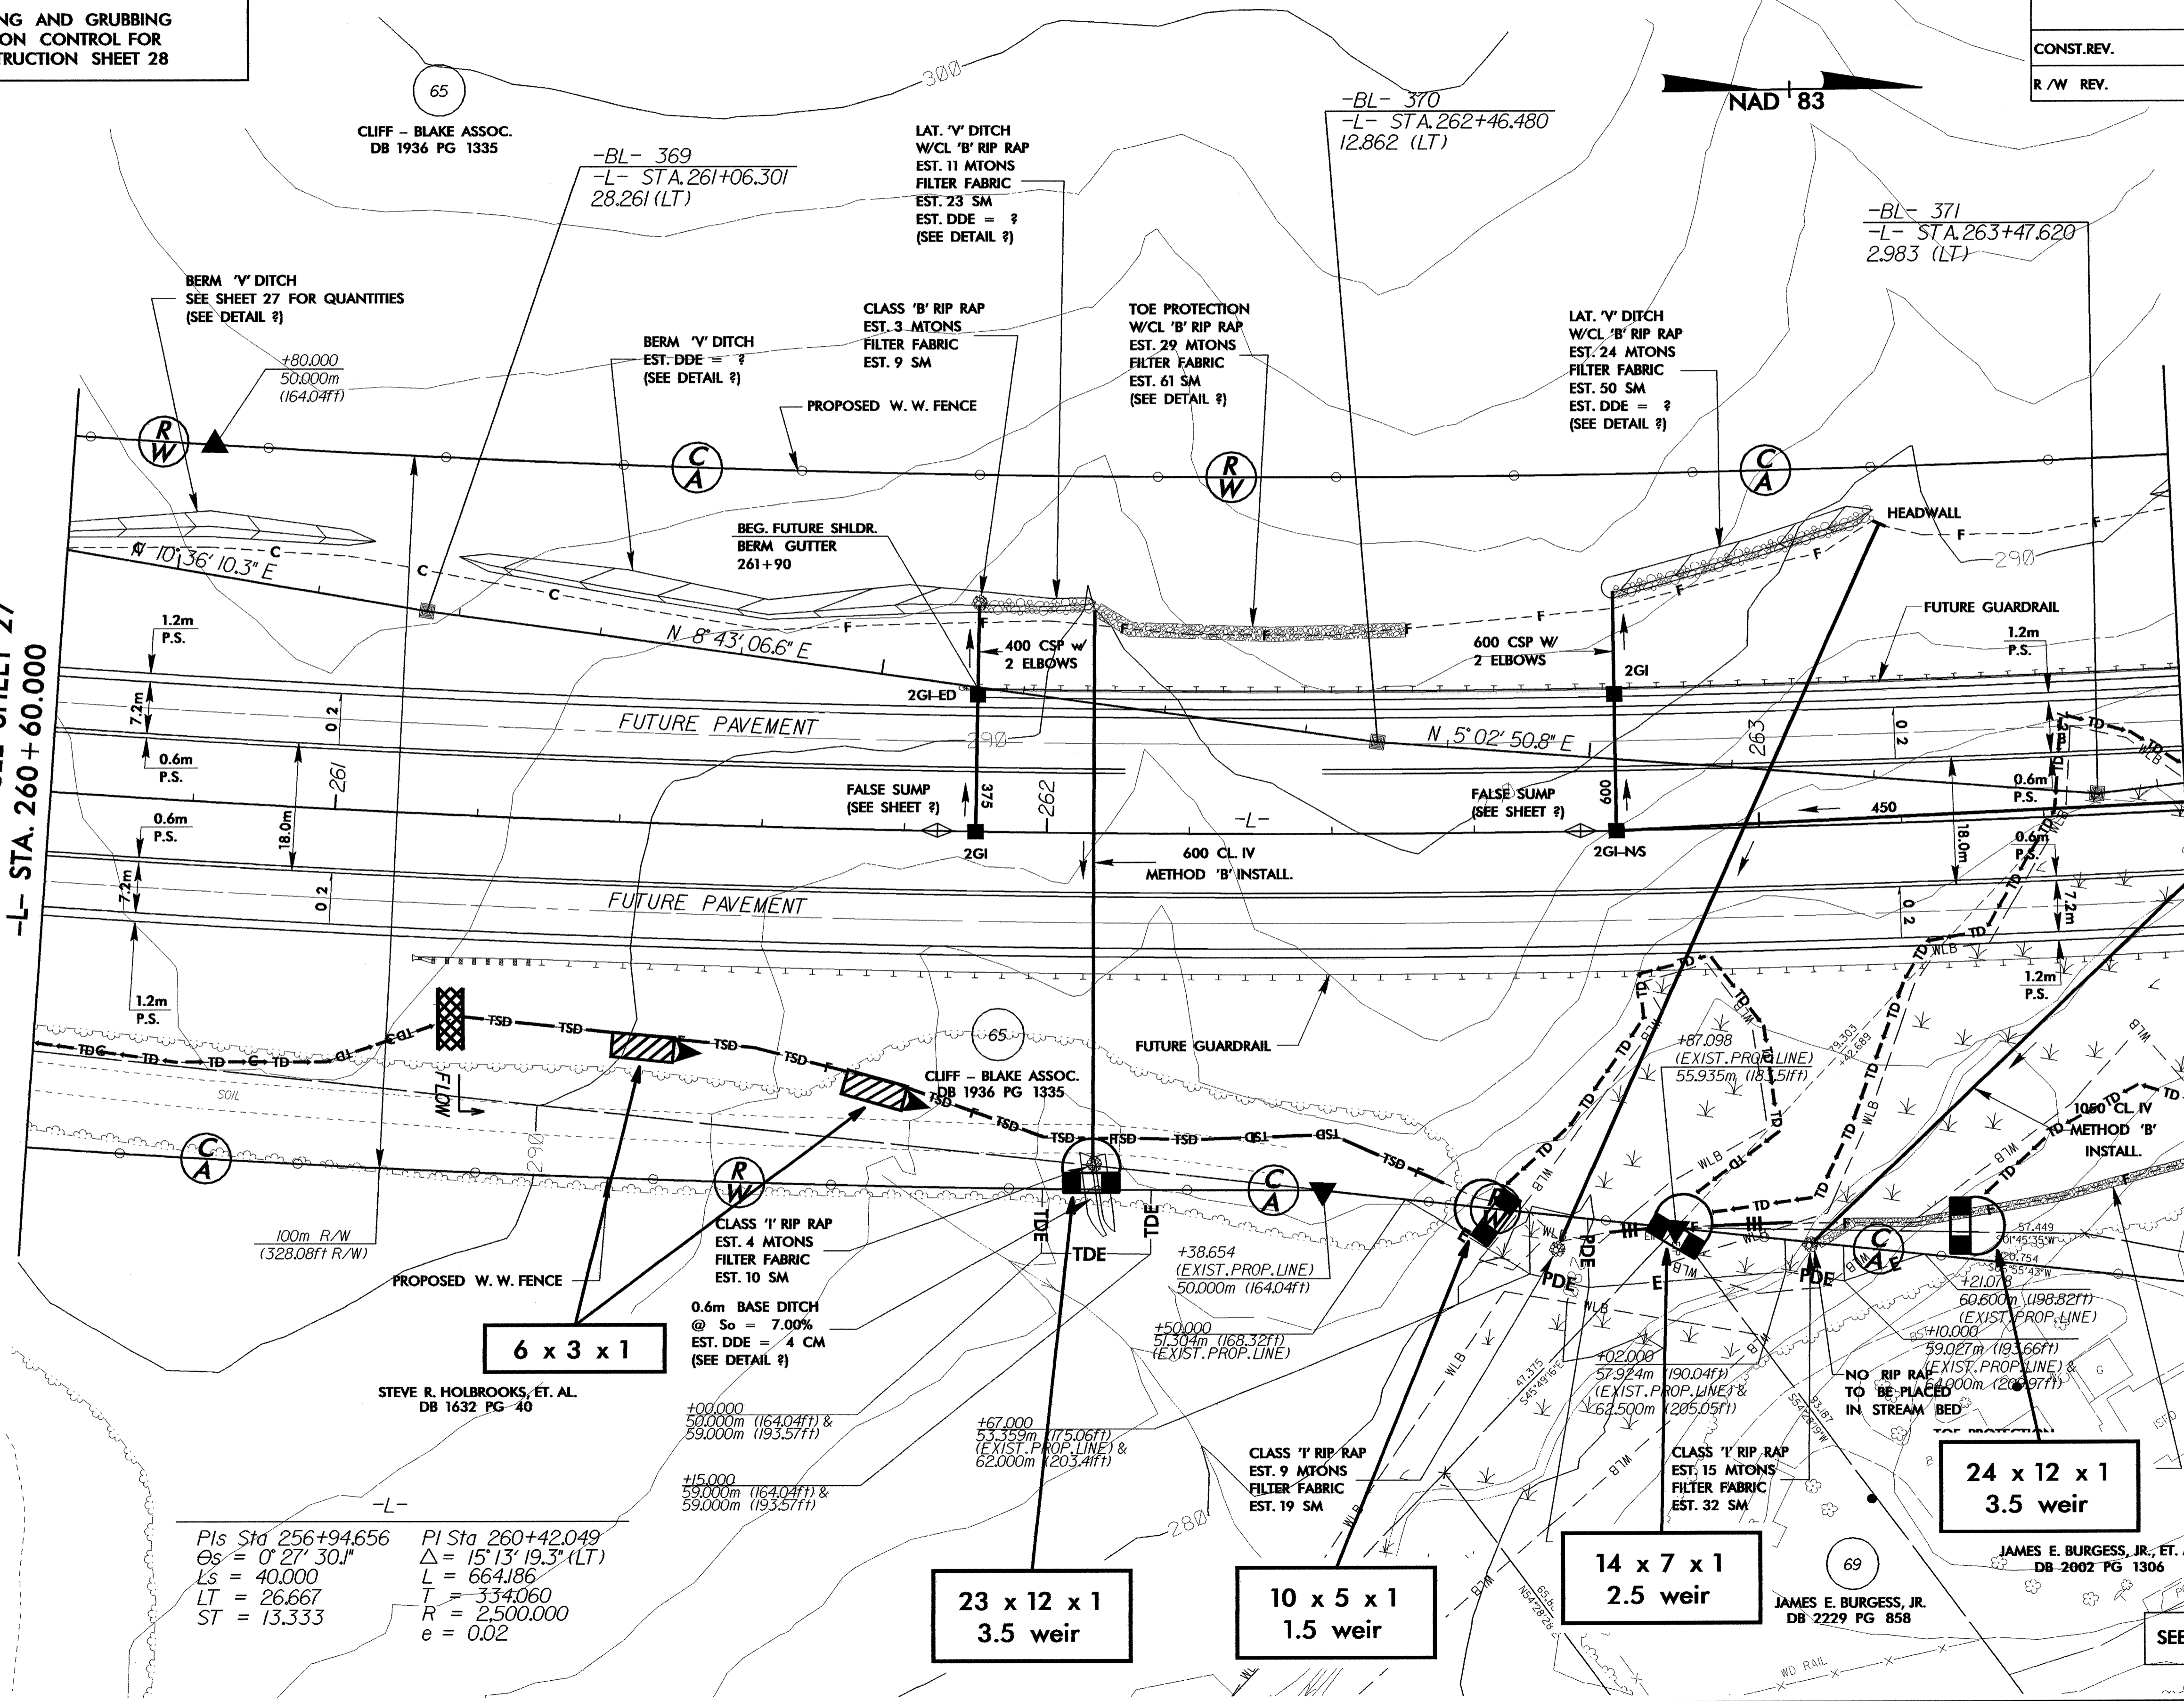

Pls Sta 256+94.656  
 $\theta_s = 0^\circ 27' 30.1''$   
 $L_s = 40.000$   
 $LT = 26.667$   
 $ST = 13.333$

Pl Sta 260+42.049  
 $\Delta = 15^\circ 13' 19.3''$  (LT)  
 $L = 664.186$   
 $T = 334.060$   
 $R = 2,500.000$   
 $e = 0.02$

**6 x 3 x 1**

**23 x 12 x 1**  
3.5 weir

**10 x 5 x 1**  
1.5 weir

**14 x 7 x 1**  
2.5 weir

**24 x 12 x 1**  
3.5 weir

SEE SHEETS 63 & 64 FOR -L- PROFILE