
 


NOTE:
PLACE TEMPORARY ROCK SEDIMENT DAMS TYPE-B
AND TEMPORARY ROCK SILT CHECKS TYPE-A AT
DRAINAGE OUTLETS.


CLEARING AND GRUBBING
EROSION CONTROL FOR
CONSTRUCTION SHEET 27

PROJECT REFERENCE NO. R-2206C		SHEET NO. EC-27/CONST.27	
R/W SHEET NO.			
ROADWAY DESIGN ENGINEER		HYDRAULICS ENGINEER	
CONST.REV.			
R/W REV.			

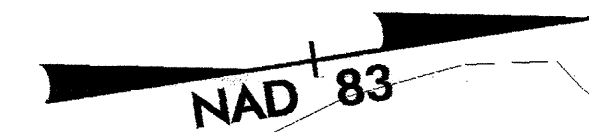

MATCHLINE SEE SHEET 26
-L- STA. 257 + 40.000

MATCHLINE SEE SHEET 28
-L- STA. 260 + 60.000

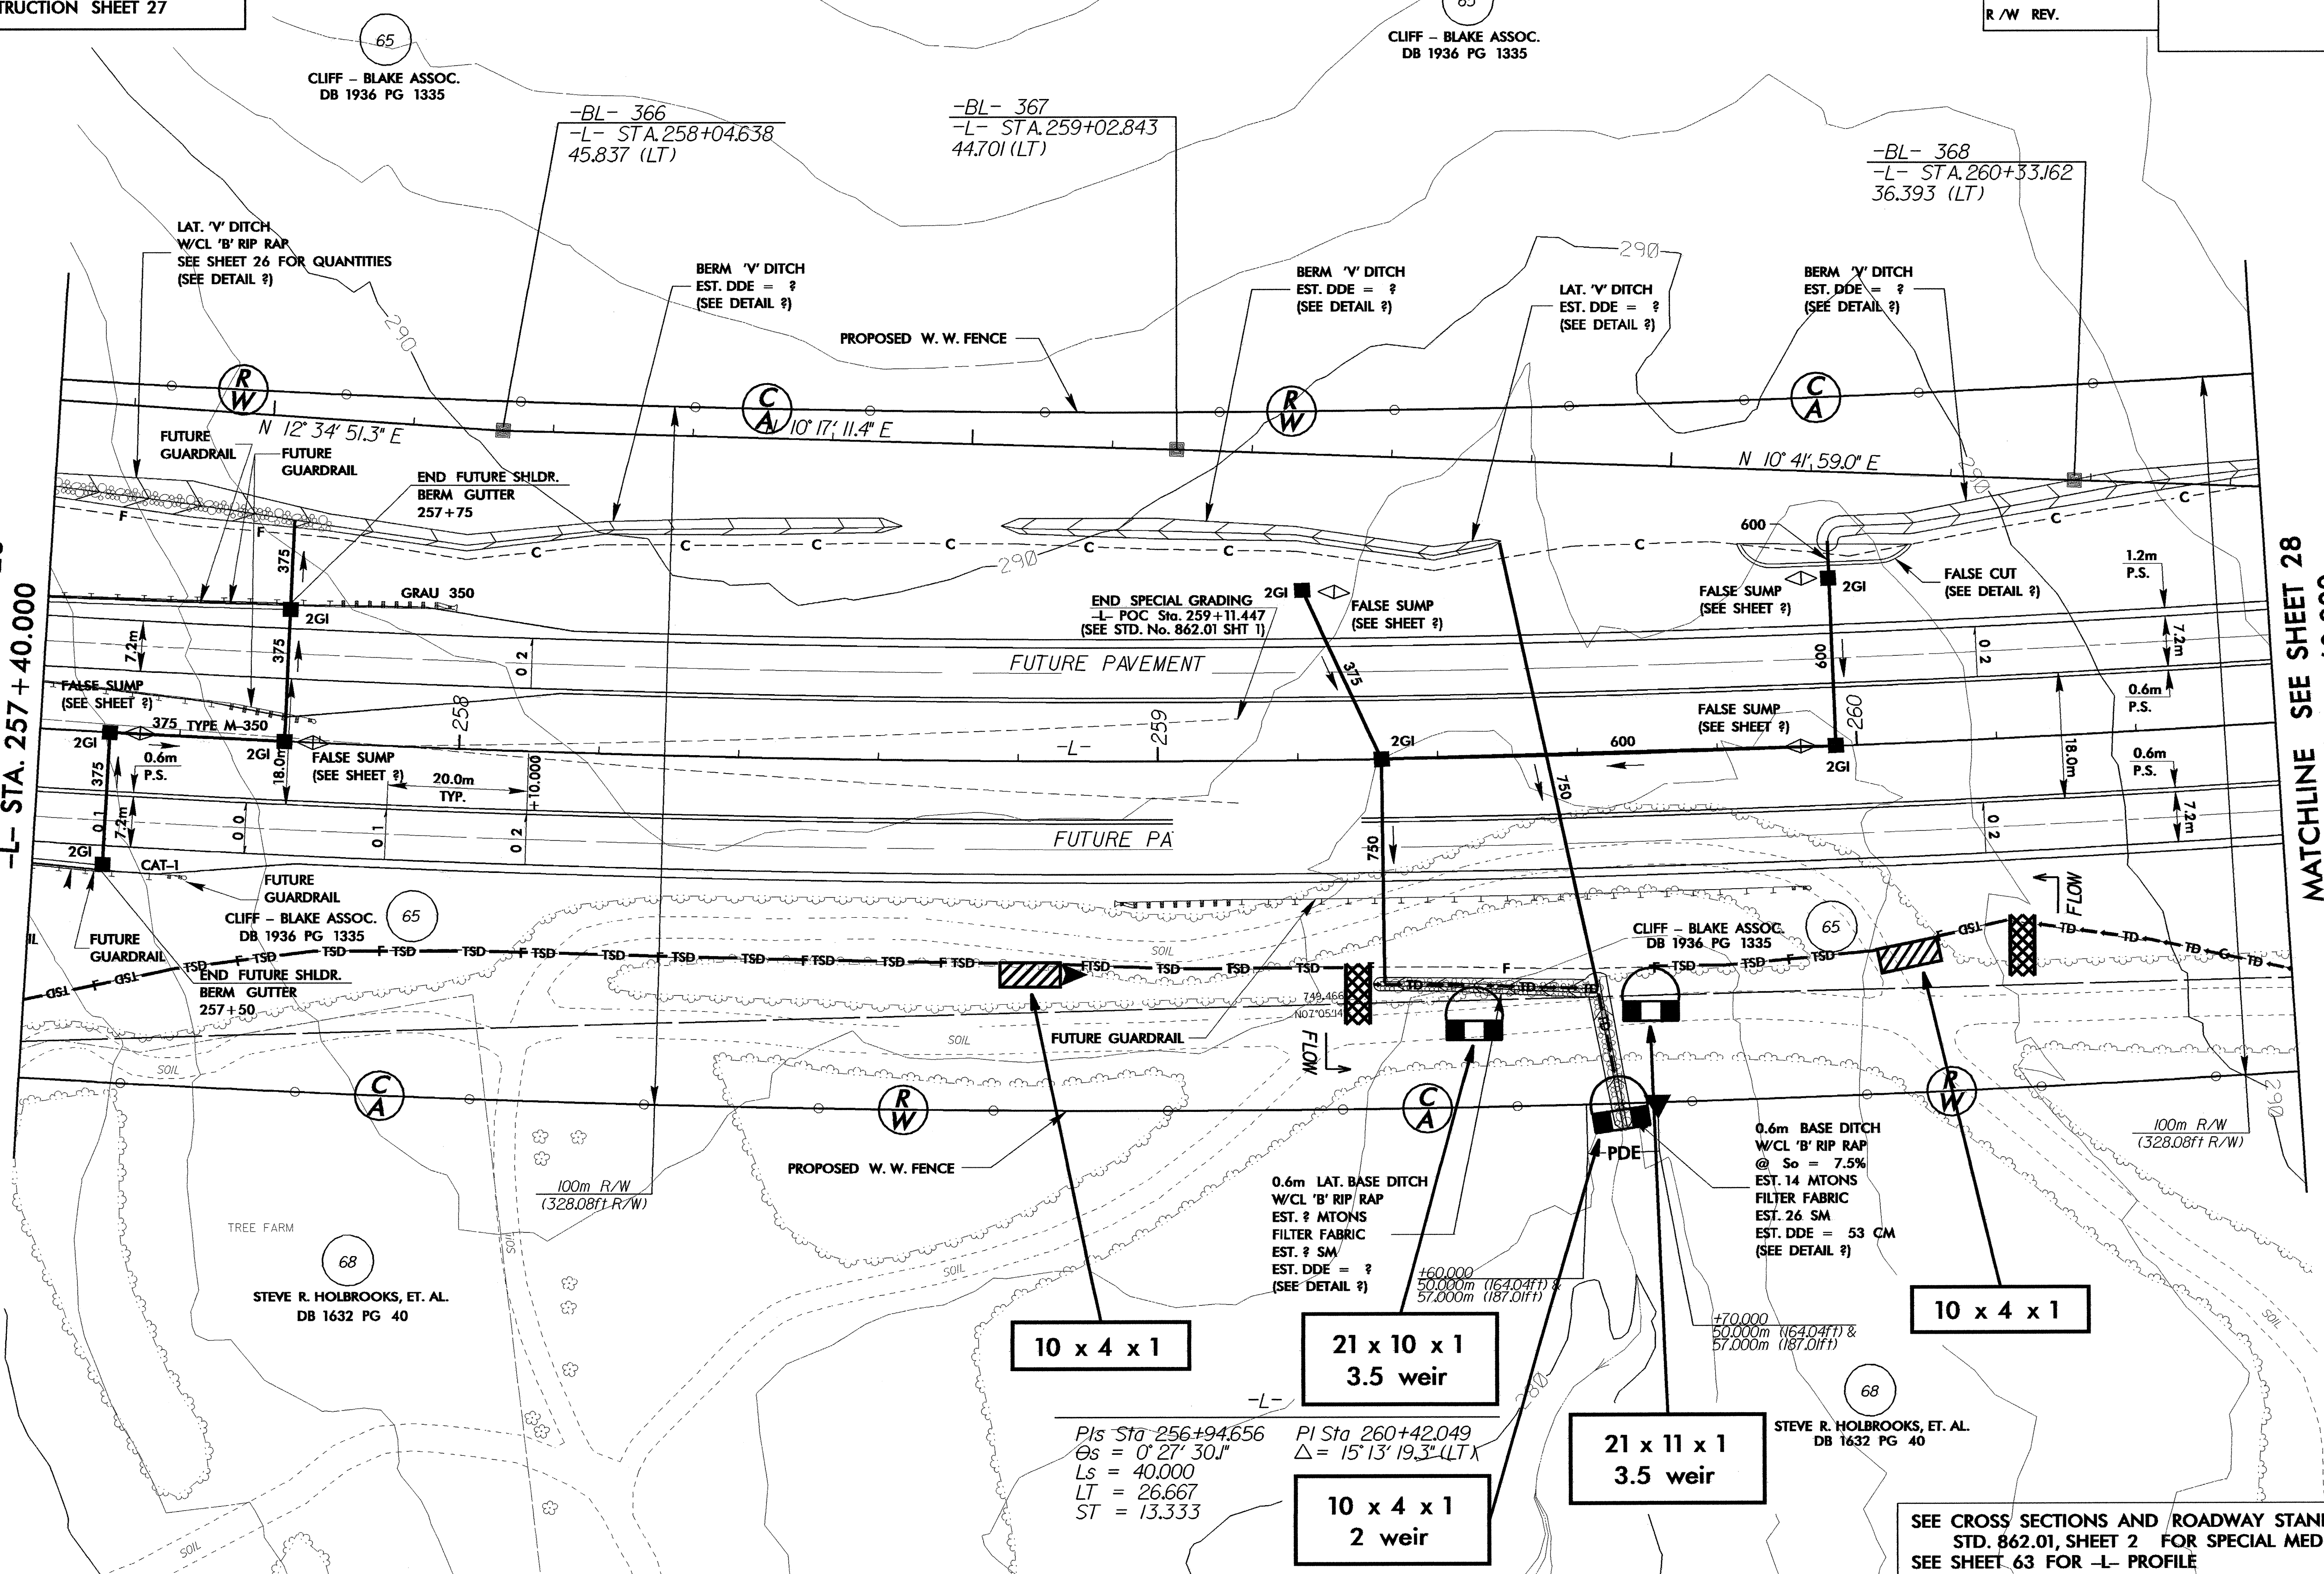

10 x 4 x 1

21 x 10 x 1
3.5 weir

Pls Sta 256+94.656
Os = 0' 27' 30.1"
Ls = 40.000
LT = 26.667
ST = 13.333

Pl Sta 260+42.049
Δ = 15' 13' 19.3" (LT)

10 x 4 x 1
2 weir

21 x 11 x 1
3.5 weir

10 x 4 x 1

SEE CROSS SECTIONS AND ROADWAY STANDARD DRAWINGS,
STD. 862.01, SHEET 2 FOR SPECIAL MEDIAN GRADING.
SEE SHEET 63 FOR -L- PROFILE