

NOTE:
PLACE TEMPORARY ROCK SEDIMENT DAMS TYPE-B AND TEMPORARY ROCK SILT CHECKS TYPE-A AT DRAINAGE OUTLETS.


**CLEARING AND GRUBBING
EROSION CONTROL FOR
CONSTRUCTION SHEET 23**

PROJECT REFERENCE NO. R-2206C		SHEET NO. EC-23/CONST.23	
R/W SHEET NO.			
ROADWAY DESIGN ENGINEER		HYDRAULICS ENGINEER	
CONST. REV.		R/W REV.	

Pls Sta 233+49.768
 $\Delta s = 1' 15" 12.0"$
 $Ls = 70.000$
 $LT = 46.668$
 $ST = 23.334$

PI Sta 241+32.719
 $\Delta = 50' 47" 35.4" (RT)$
 $L = 1,418.413$
 $T = 759.619$
 $R = 1,600.000$
 $e = 0.04$

Pls Sta 248+14.847
 $\Delta s = 1' 15" 12.0"$
 $Ls = 70.000$
 $LT = 46.668$
 $ST = 23.334$

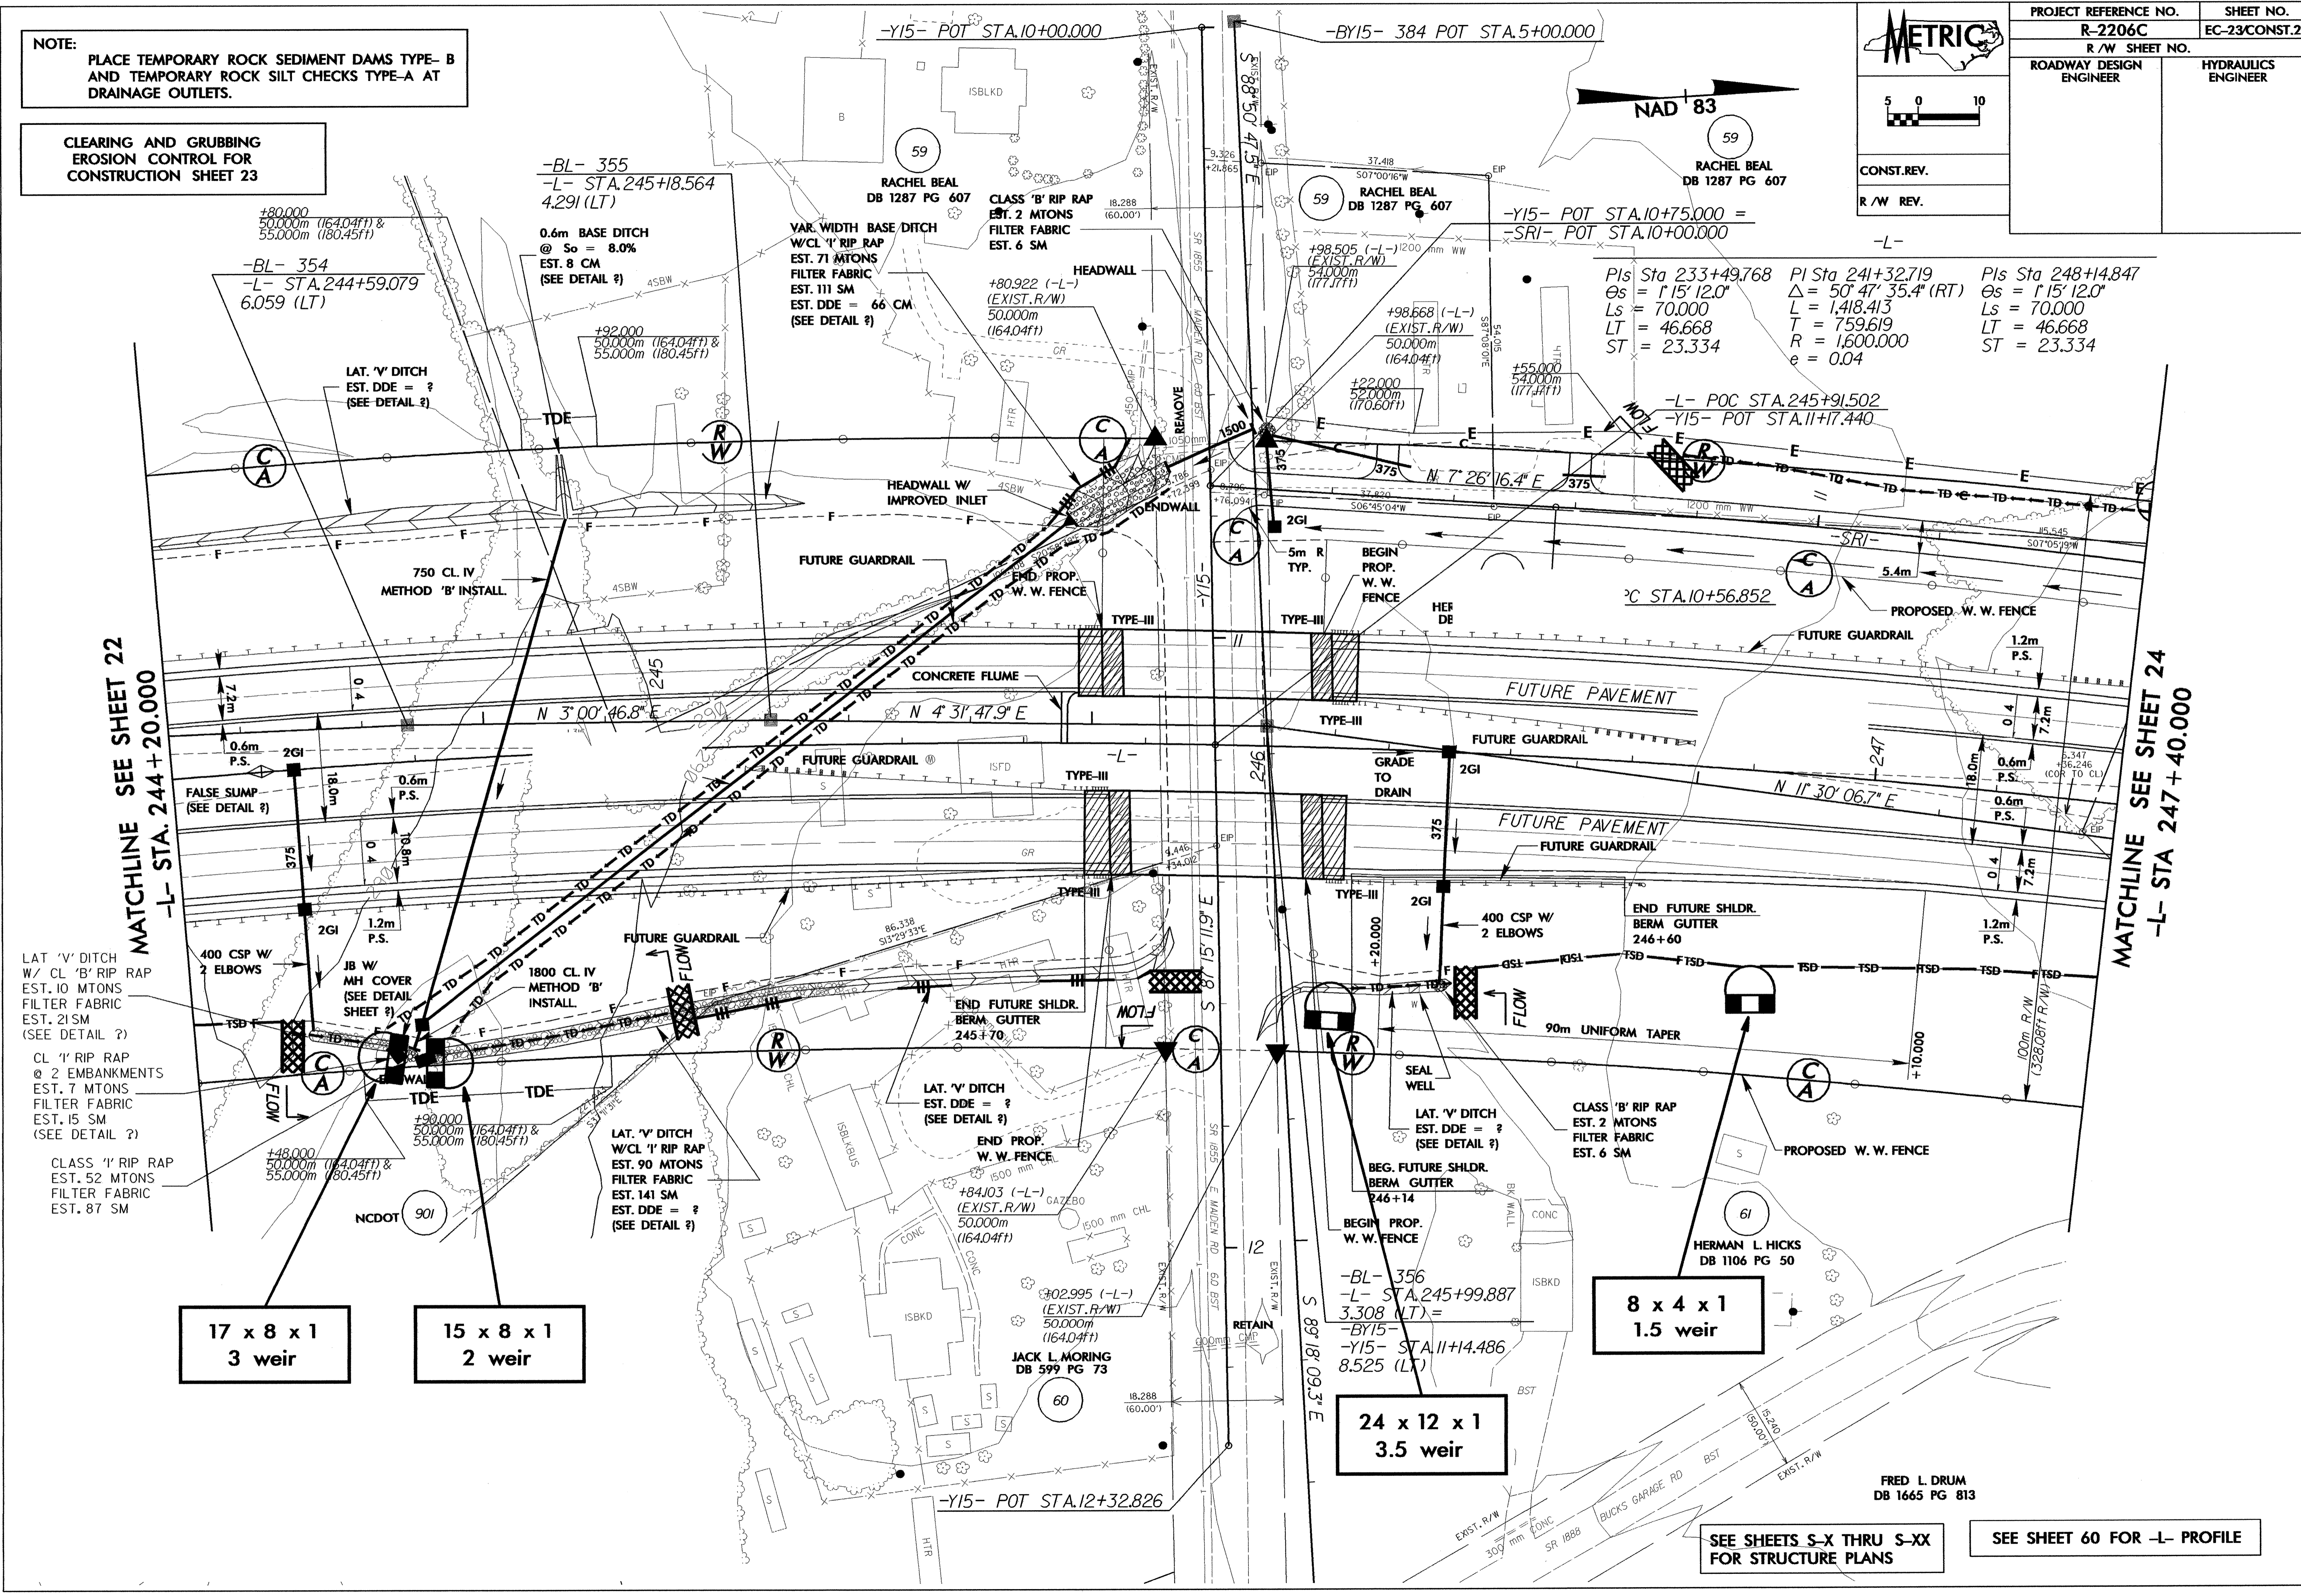

MATCHLINE SEE SHEET 22
-L- STA. 244 + 20.000

MATCHLINE SEE SHEET 24
-L- STA 247 + 40.000

**17 x 8 x 1
3 weir**

**15 x 8 x 1
2 weir**

**8 x 4 x 1
1.5 weir**

**24 x 12 x 1
3.5 weir**

SEE SHEETS S-X THRU S-XX
FOR STRUCTURE PLANS

SEE SHEET 60 FOR -L- PROFILE

FRED L. DRUM
DB 1665 PG 813