

NOTE:
PLACE TEMPORARY ROCK SEDIMENT DAMS TYPE-B
AND TEMPORARY ROCK SILT CHECKS TYPE-A AT
DRAINAGE OUTLETS.

CLEARING AND GRUBBING
EROSION CONTROL FOR
CONSTRUCTION SHEET 19


METRIC

CONST. REV.
R/W REV.

PROJECT REFERENCE NO. R-2206C	SHEET NO. EC-19/CONST.19
R/W SHEET NO.	
ROADWAY DESIGN ENGINEER	HYDRAULICS ENGINEER

MATCHLINE SEE SHEET 18
-L- STA. 227 + 80.000

MATCHLINE SEE SHEET 20
-L- STA. 231 + 00.000

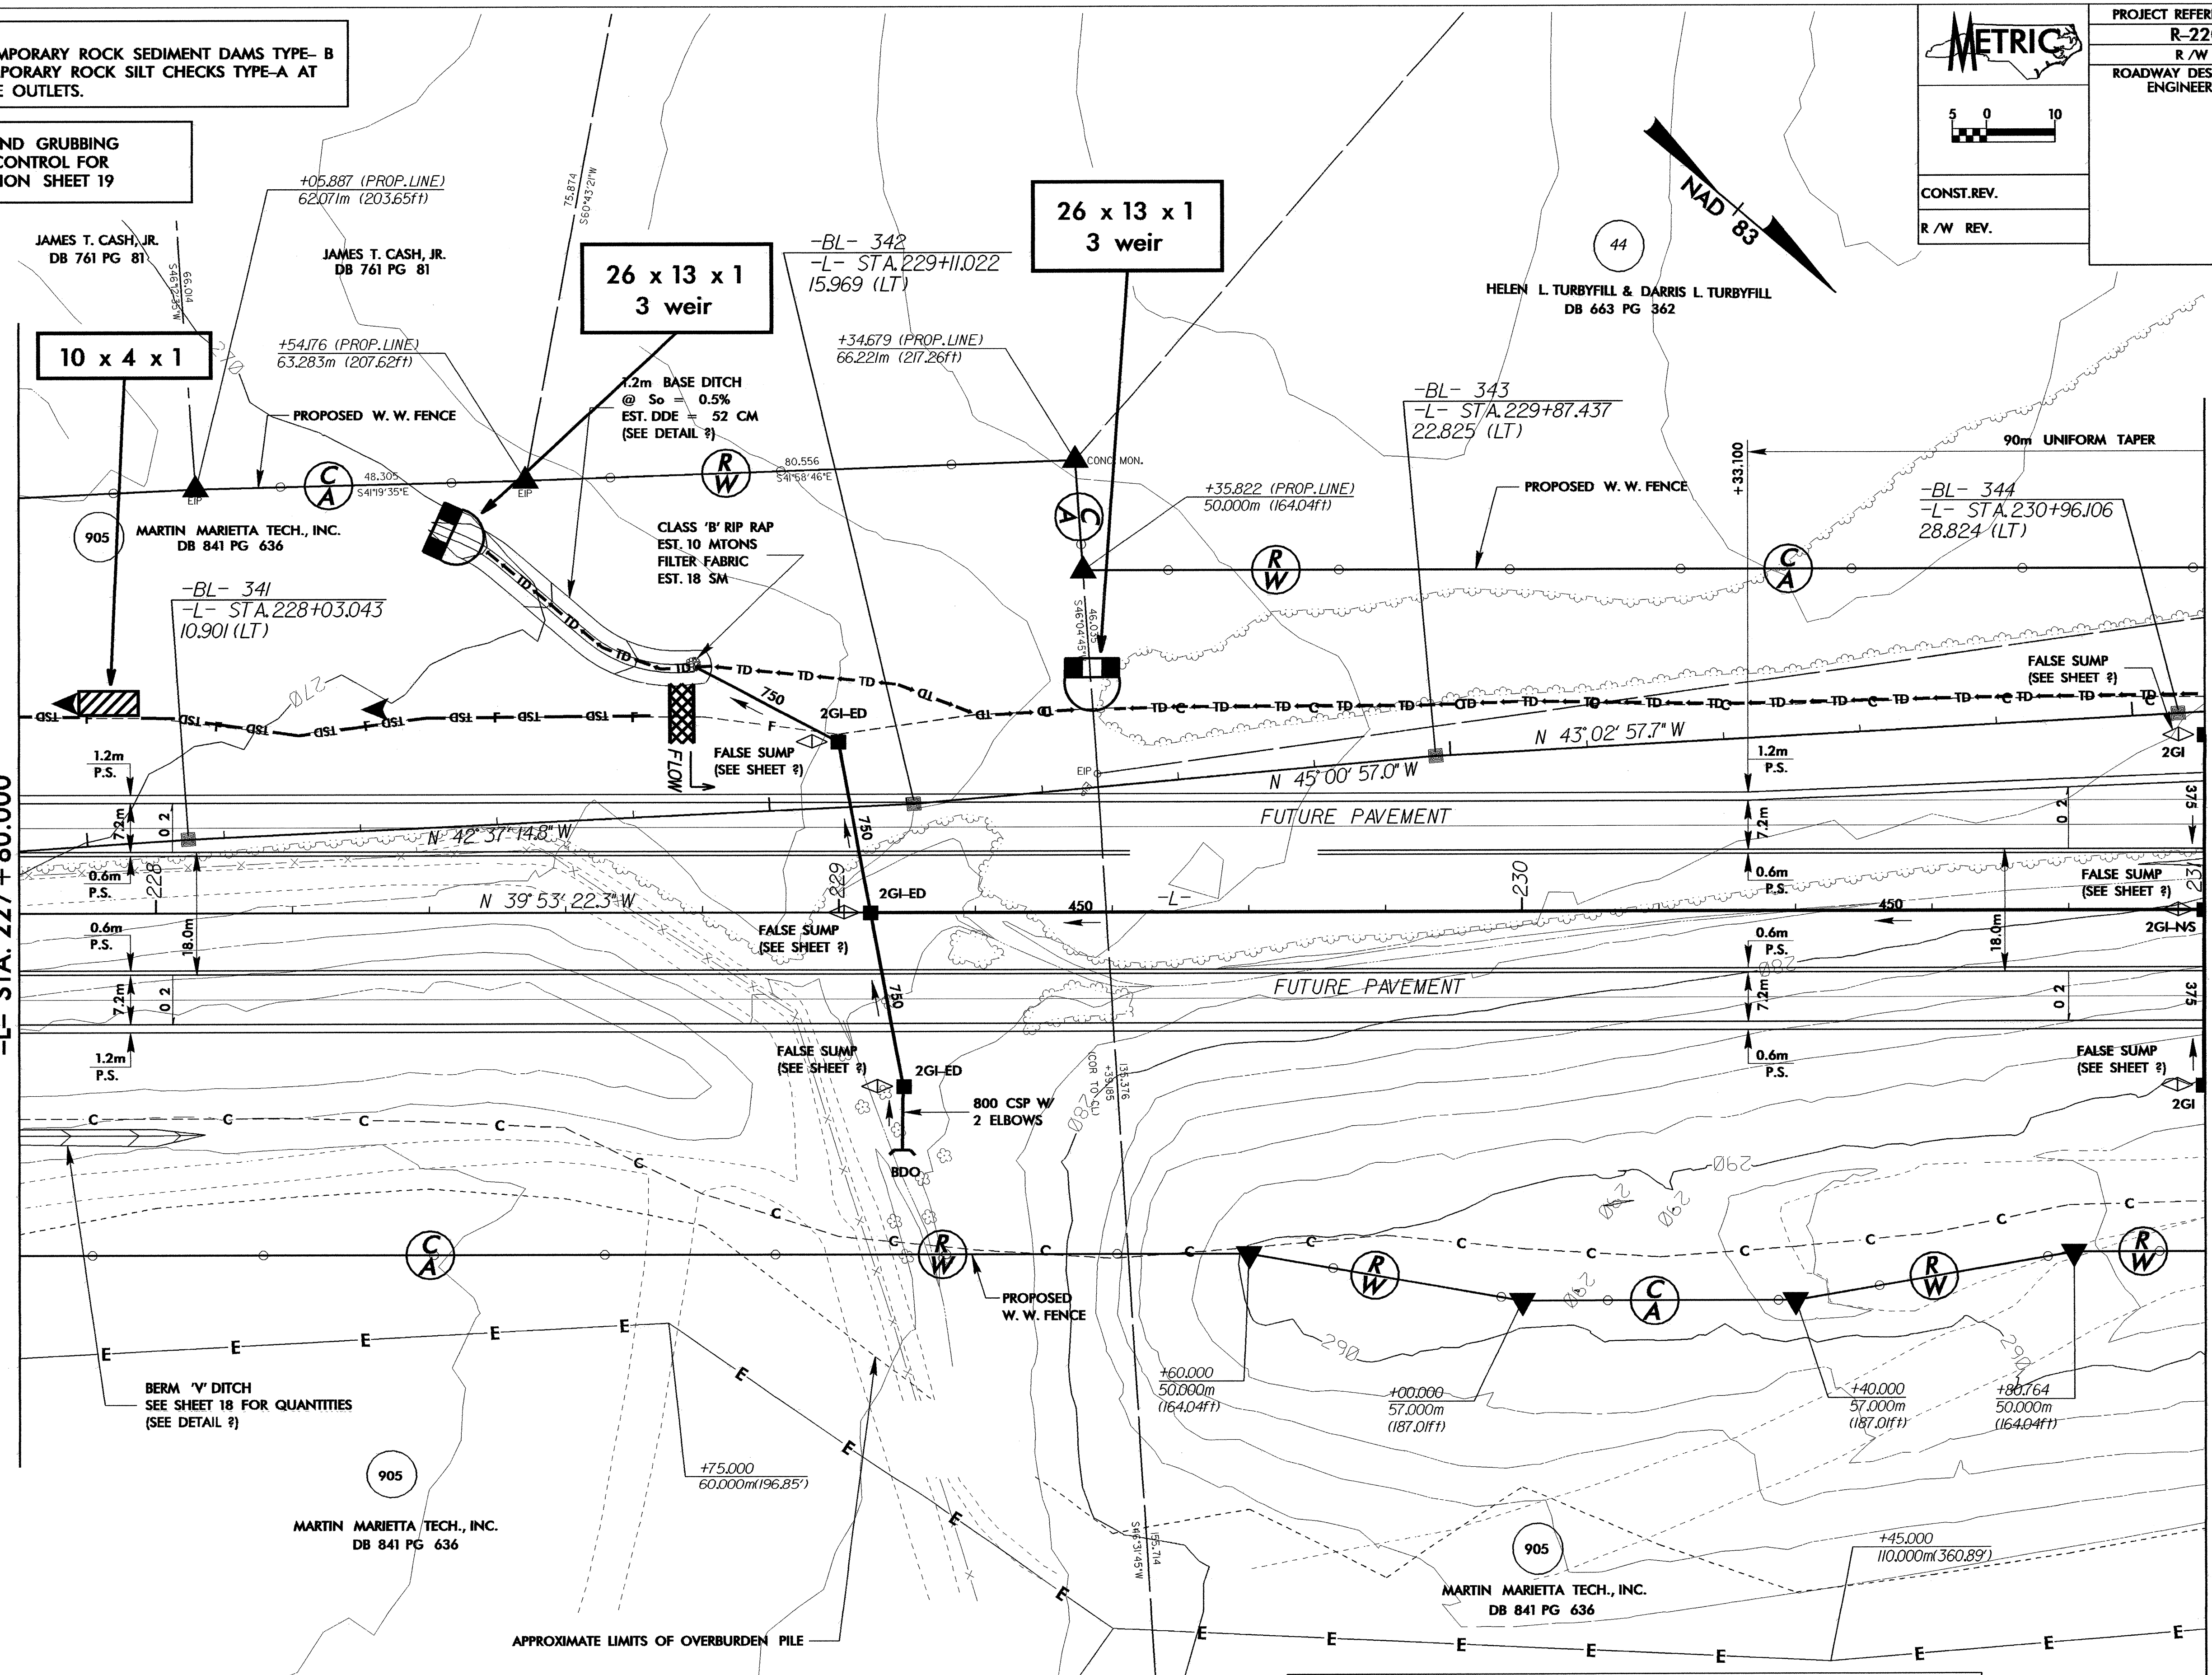

NOTE: OVERBURDEN PILE TO BE REMOVED TO NATURAL GROUND.
MATERIAL CAN BE USED AS A BORROW SOURCE. (PER GEOTECH
LETTER DATED 10/9/01)

SEE SHEET 59 FOR -L- PROFILE