
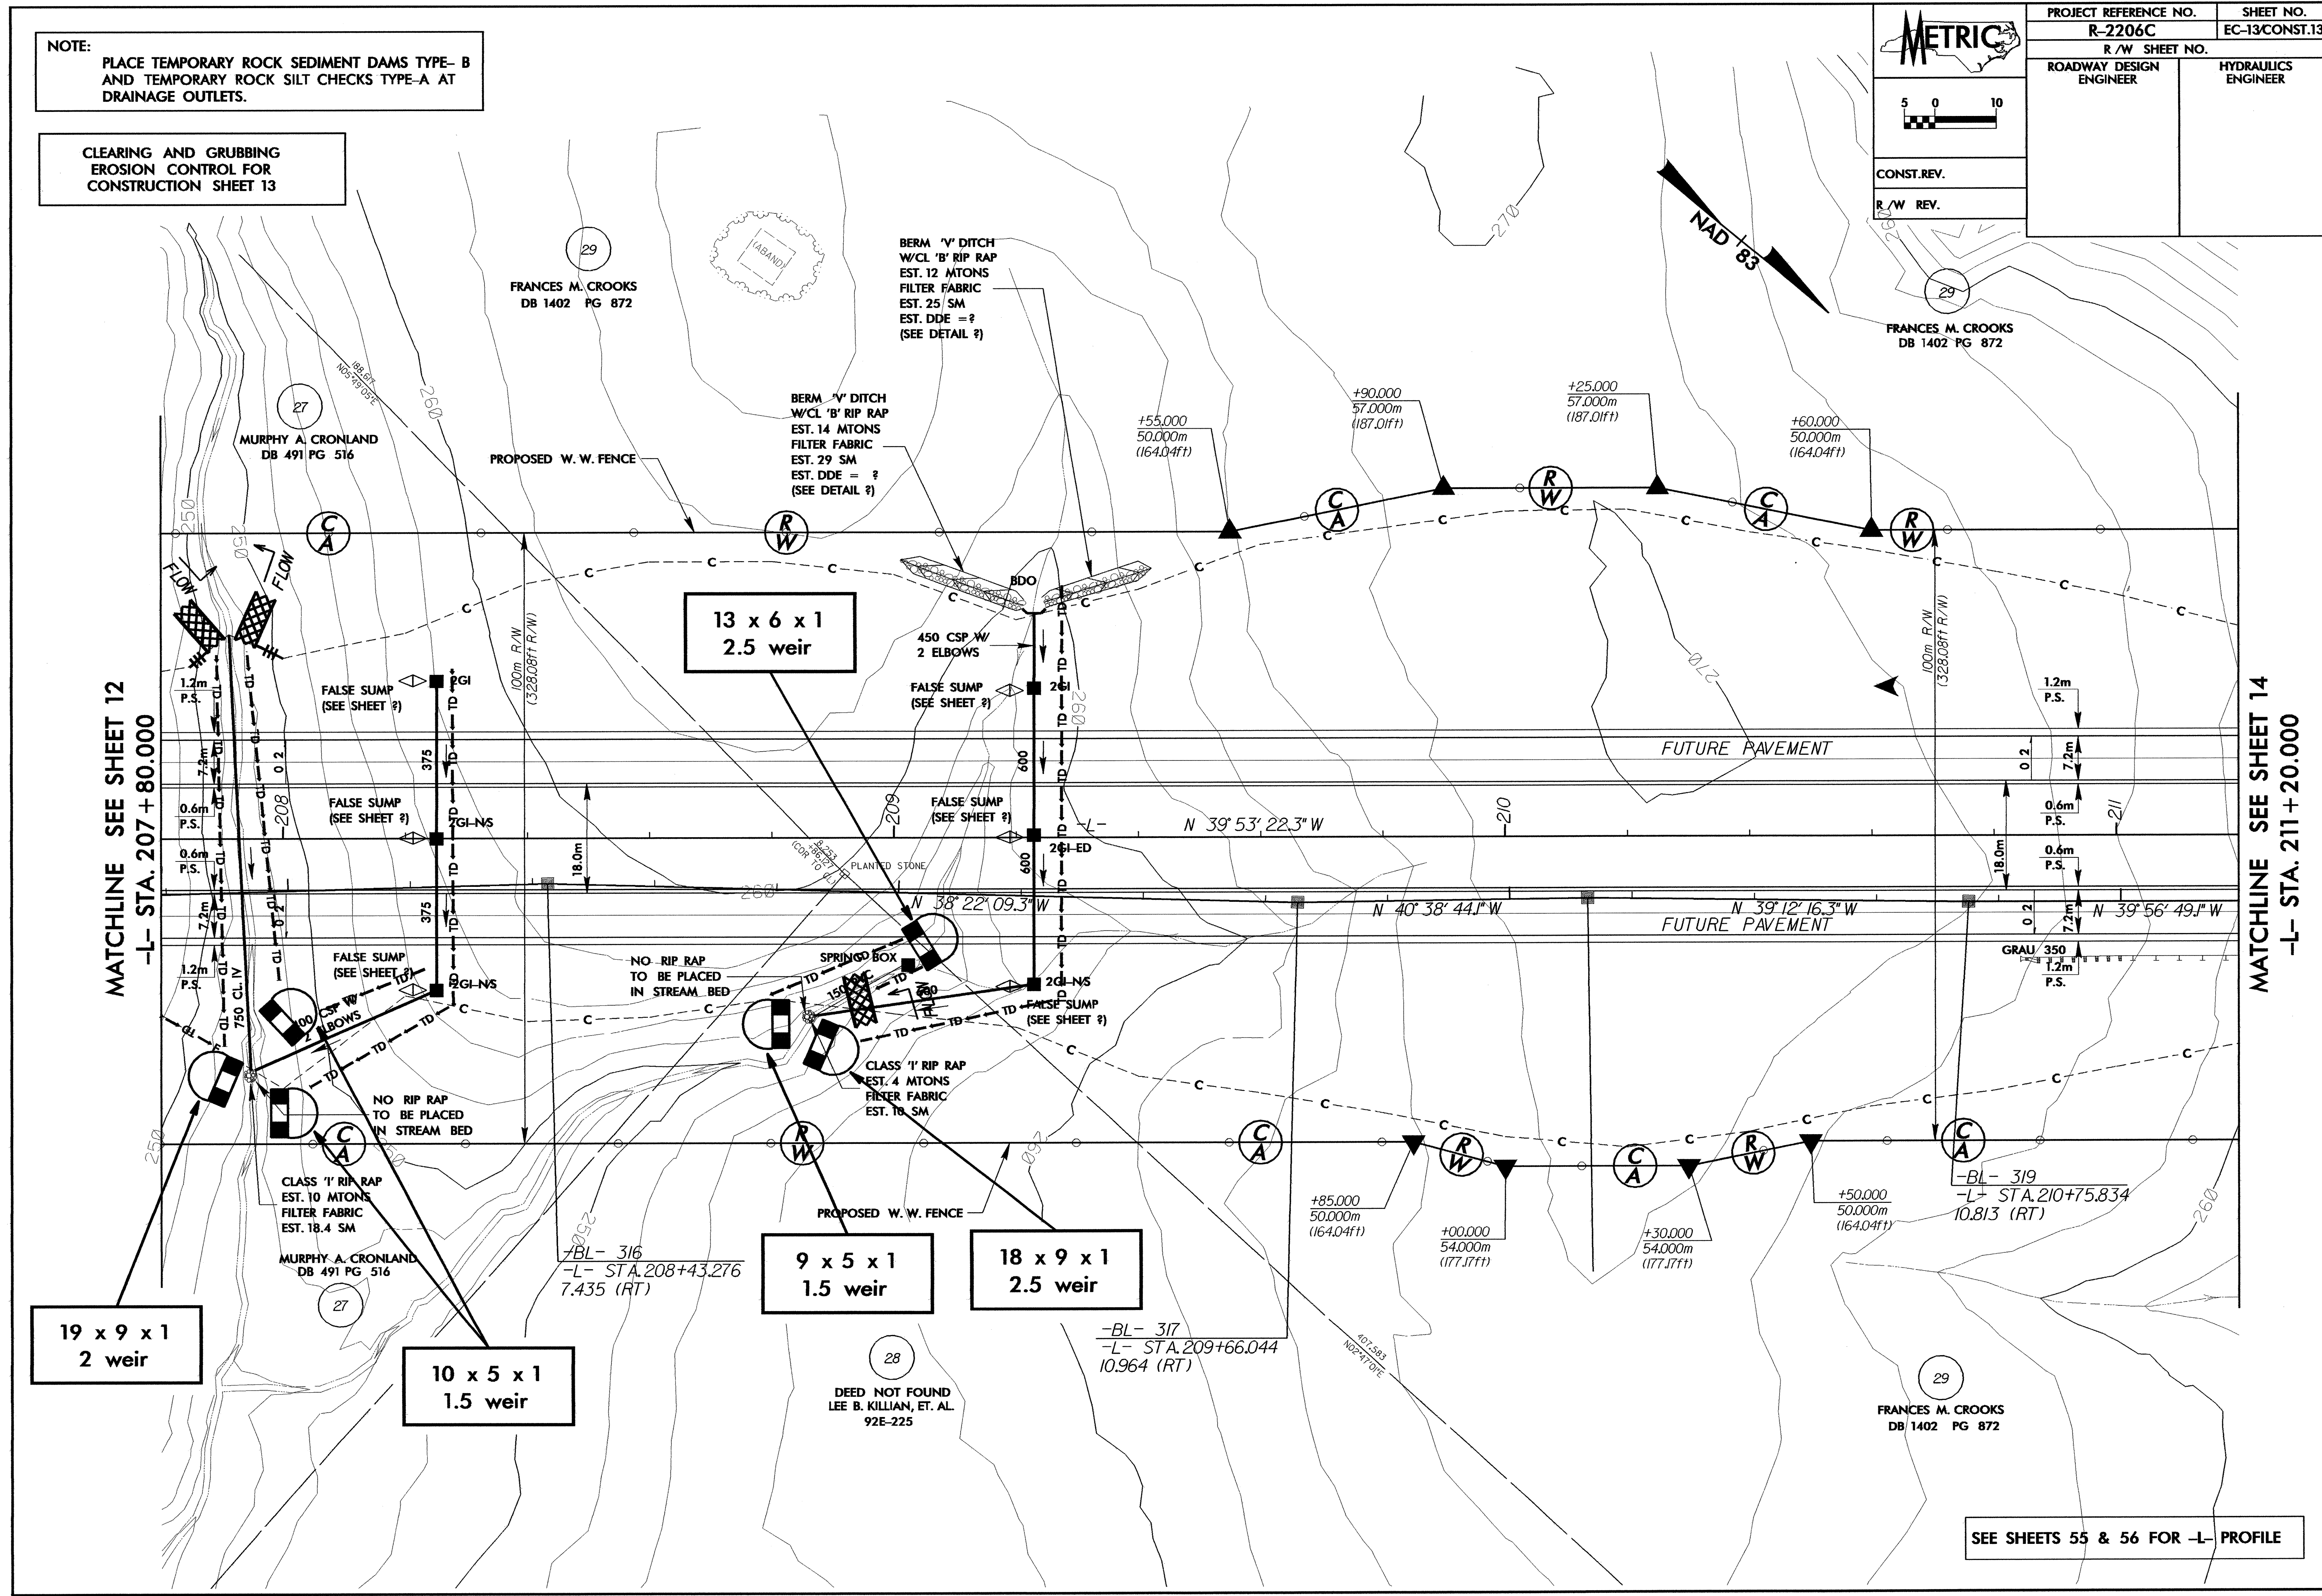


NOTE:
PLACE TEMPORARY ROCK SEDIMENT DAMS TYPE-B AND TEMPORARY ROCK SILT CHECKS TYPE-A AT DRAINAGE OUTLETS.

CLEARING AND GRUBBING
EROSION CONTROL FOR
CONSTRUCTION SHEET 13

PROJECT REFERENCE NO. R-2206C		SHEET NO. EC-13/CONST.13	
R/W SHEET NO.			
ROADWAY DESIGN ENGINEER		HYDRAULICS ENGINEER	
CONST. REV.			
R/W REV.			

 

MATCHLINE SEE SHEET 12
-L- STA. 207 + 80.000

MATCHLINE SEE SHEET 14
-L- STA. 211 + 20.000

**19 x 9 x 1
2 weir**

**10 x 5 x 1
1.5 weir**

**9 x 5 x 1
1.5 weir**

**18 x 9 x 1
2.5 weir**

MURPHY A. CRONLAND
DB 491 PG 516

FRANCES M. CROOKS
DB 1402 PG 872

FRANCES M. CROOKS
DB 1402 PG 872

28
DEED NOT FOUND
LEE B. KILLIAN, ET. AL.
92E-225

29
FRANCES M. CROOKS
DB 1402 PG 872

SEE SHEETS 55 & 56 FOR -L- PROFILE