



NOTE:
PLACE TEMPORARY ROCK SEDIMENT DAMS TYPE- B
AND TEMPORARY ROCK SILT CHECKS TYPE-A AT
DRAINAGE OUTLETS.

CLEARING AND GRUBBING
EROSION CONTROL FOR
CONSTRUCTION SHEET 12

PROJECT REFERENCE NO. R-2206C		SHEET NO. EC-12/CONST.12	
R/W SHEET NO.			
ROADWAY DESIGN ENGINEER		HYDRAULICS ENGINEER	
CONST. REV.		R/W REV.	

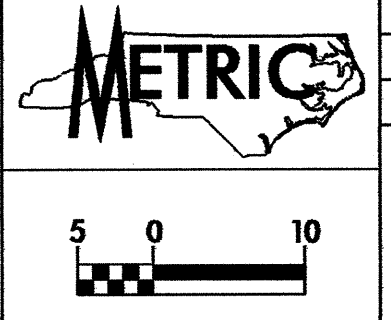

-L-
PI Sta 199+75.908
 $\Delta = 25^\circ 54' 22.0''$ (RT)
L = 1,356.441
T = 690.016
R = 3,000.000
e = 0.02
RO = 35m

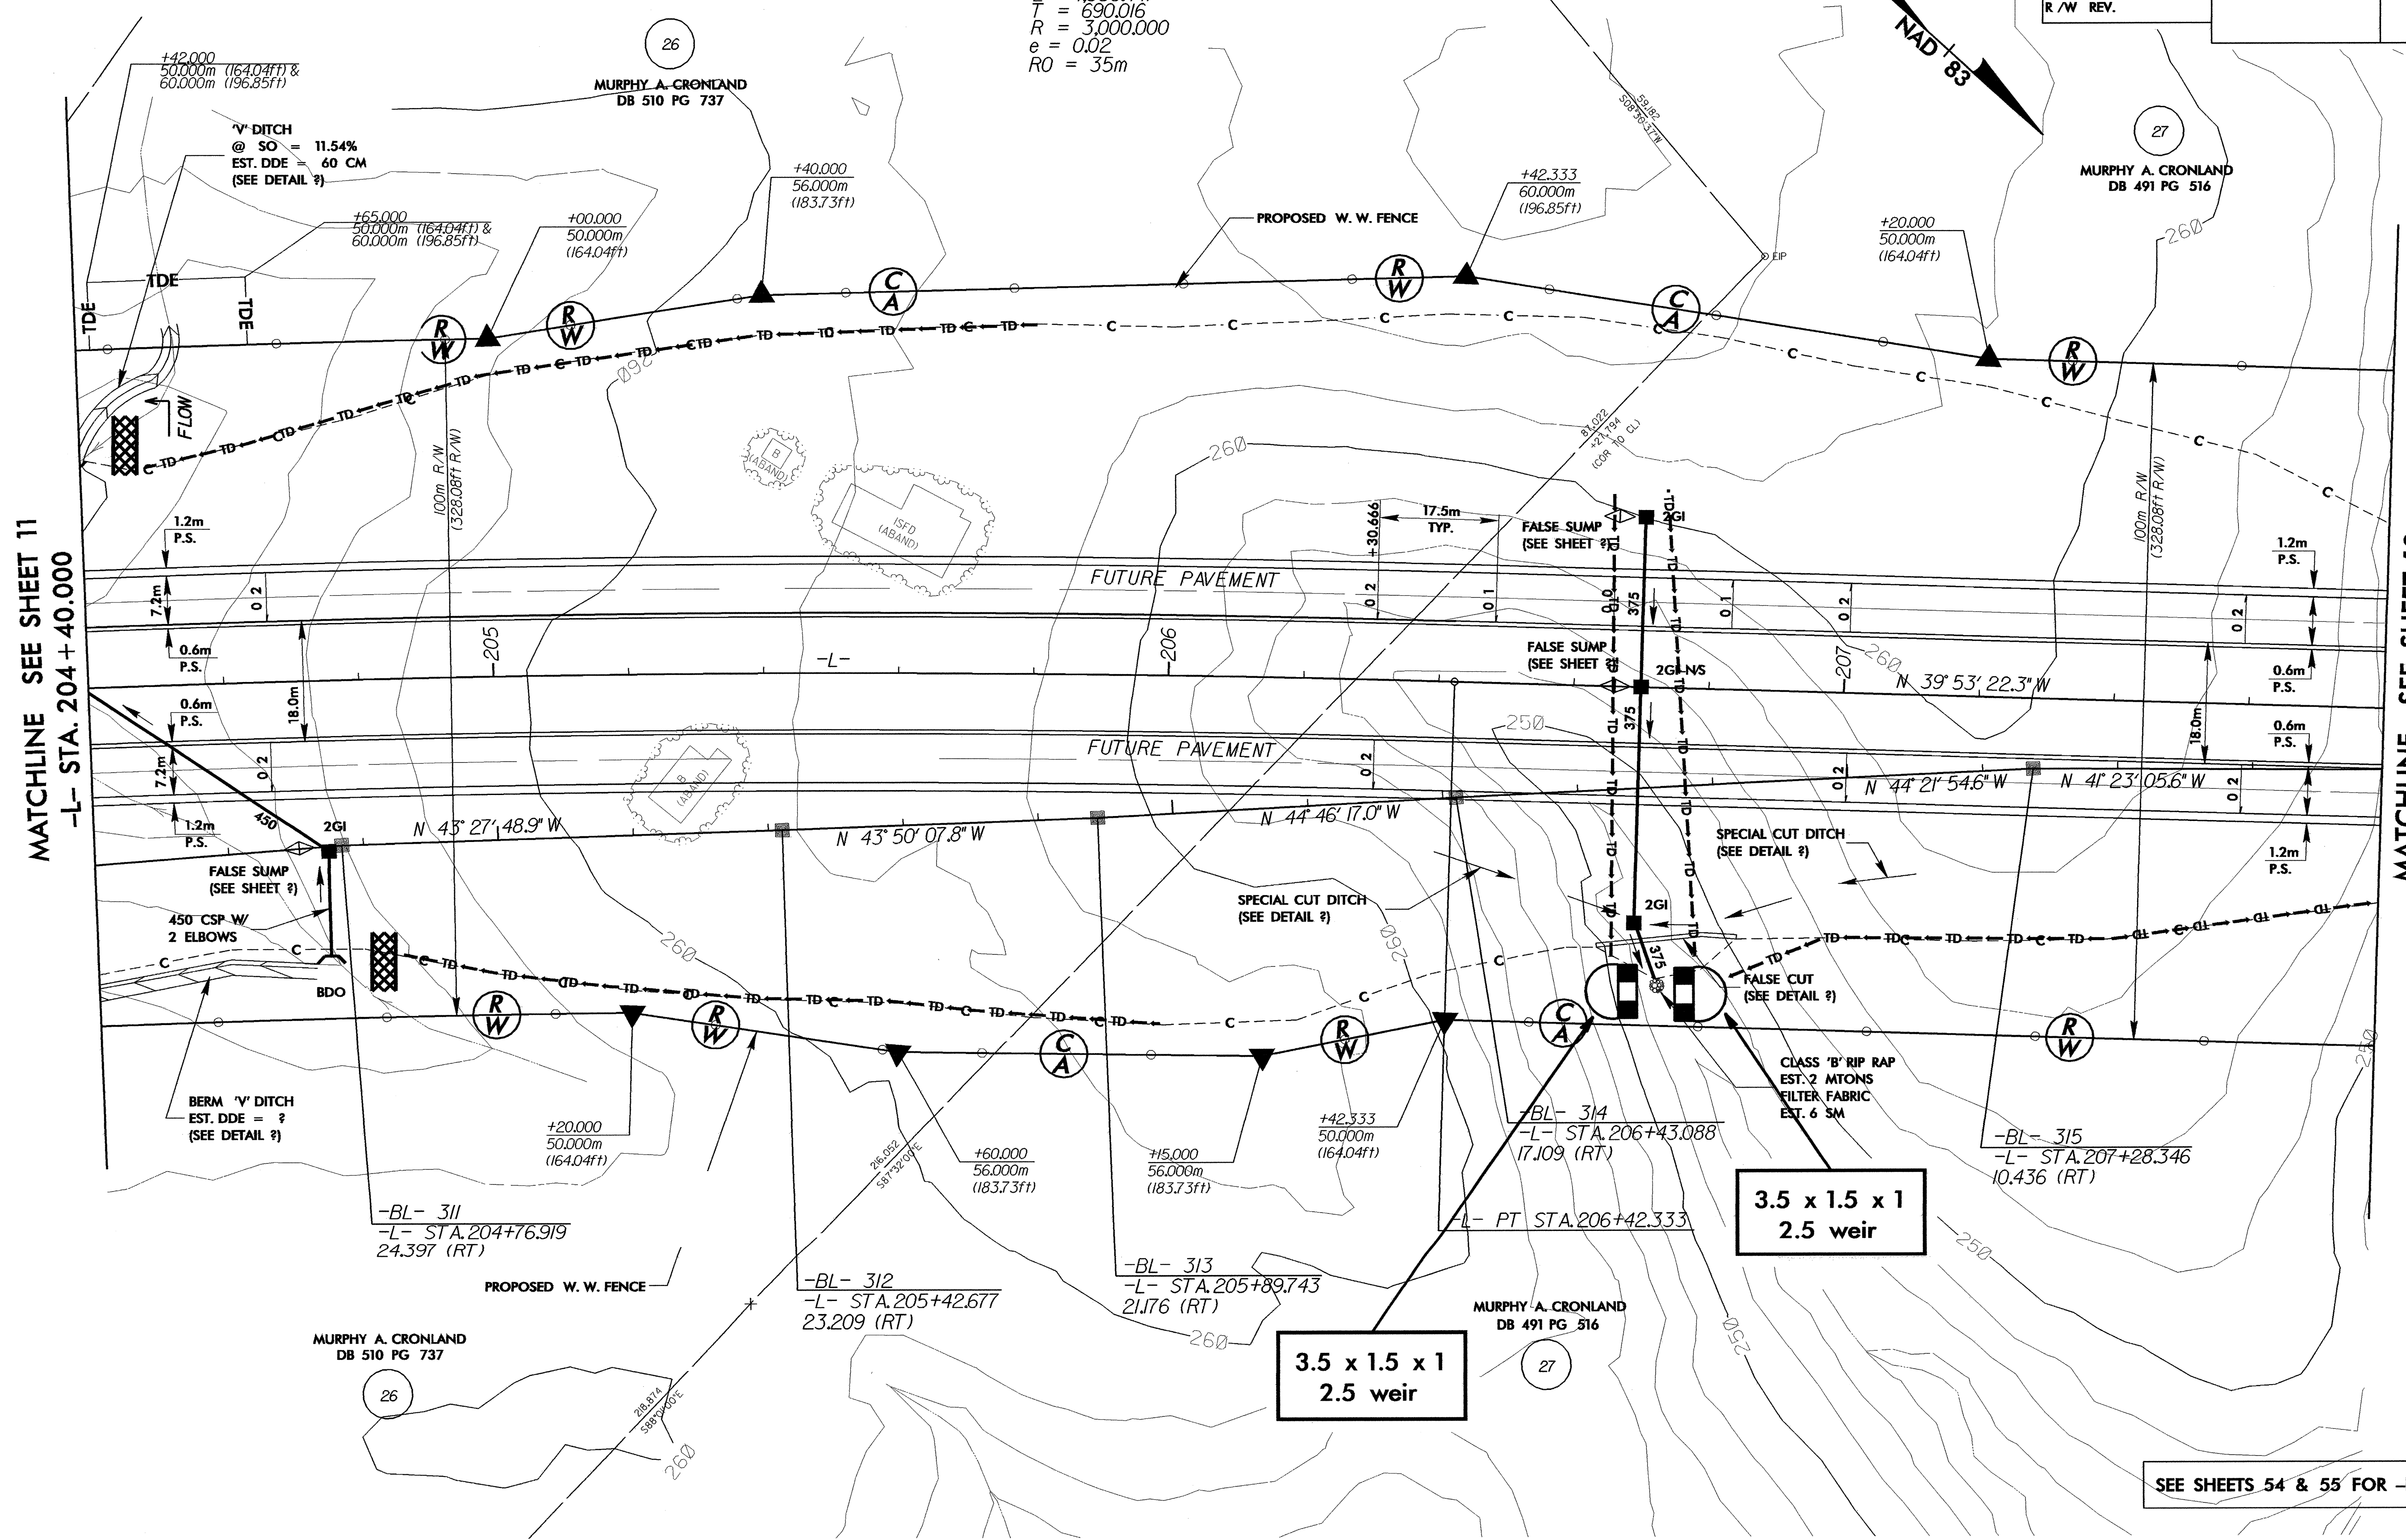

SEE SHEETS 54 & 55 FOR -L- PROFILE