

 CONST. REV. R/W REV.	PROJECT REFERENCE NO. R-2206B	SHEET NO. EC-31/CONST.30
	R/W SHEET NO.	
	ROADWAY DESIGN ENGINEER	HYDRAULICS ENGINEER

NOTE:  
PLACE TEMPORARY ROCK SEDIMENT DAMS TYPE-B AND TEMPORARY ROCK SILT CHECKS TYPE-A AT DRAINAGE OUTLETS.

CLEARING AND GRUBBING  
EROSION CONTROL FOR  
CONSTRUCTION SHEET 30

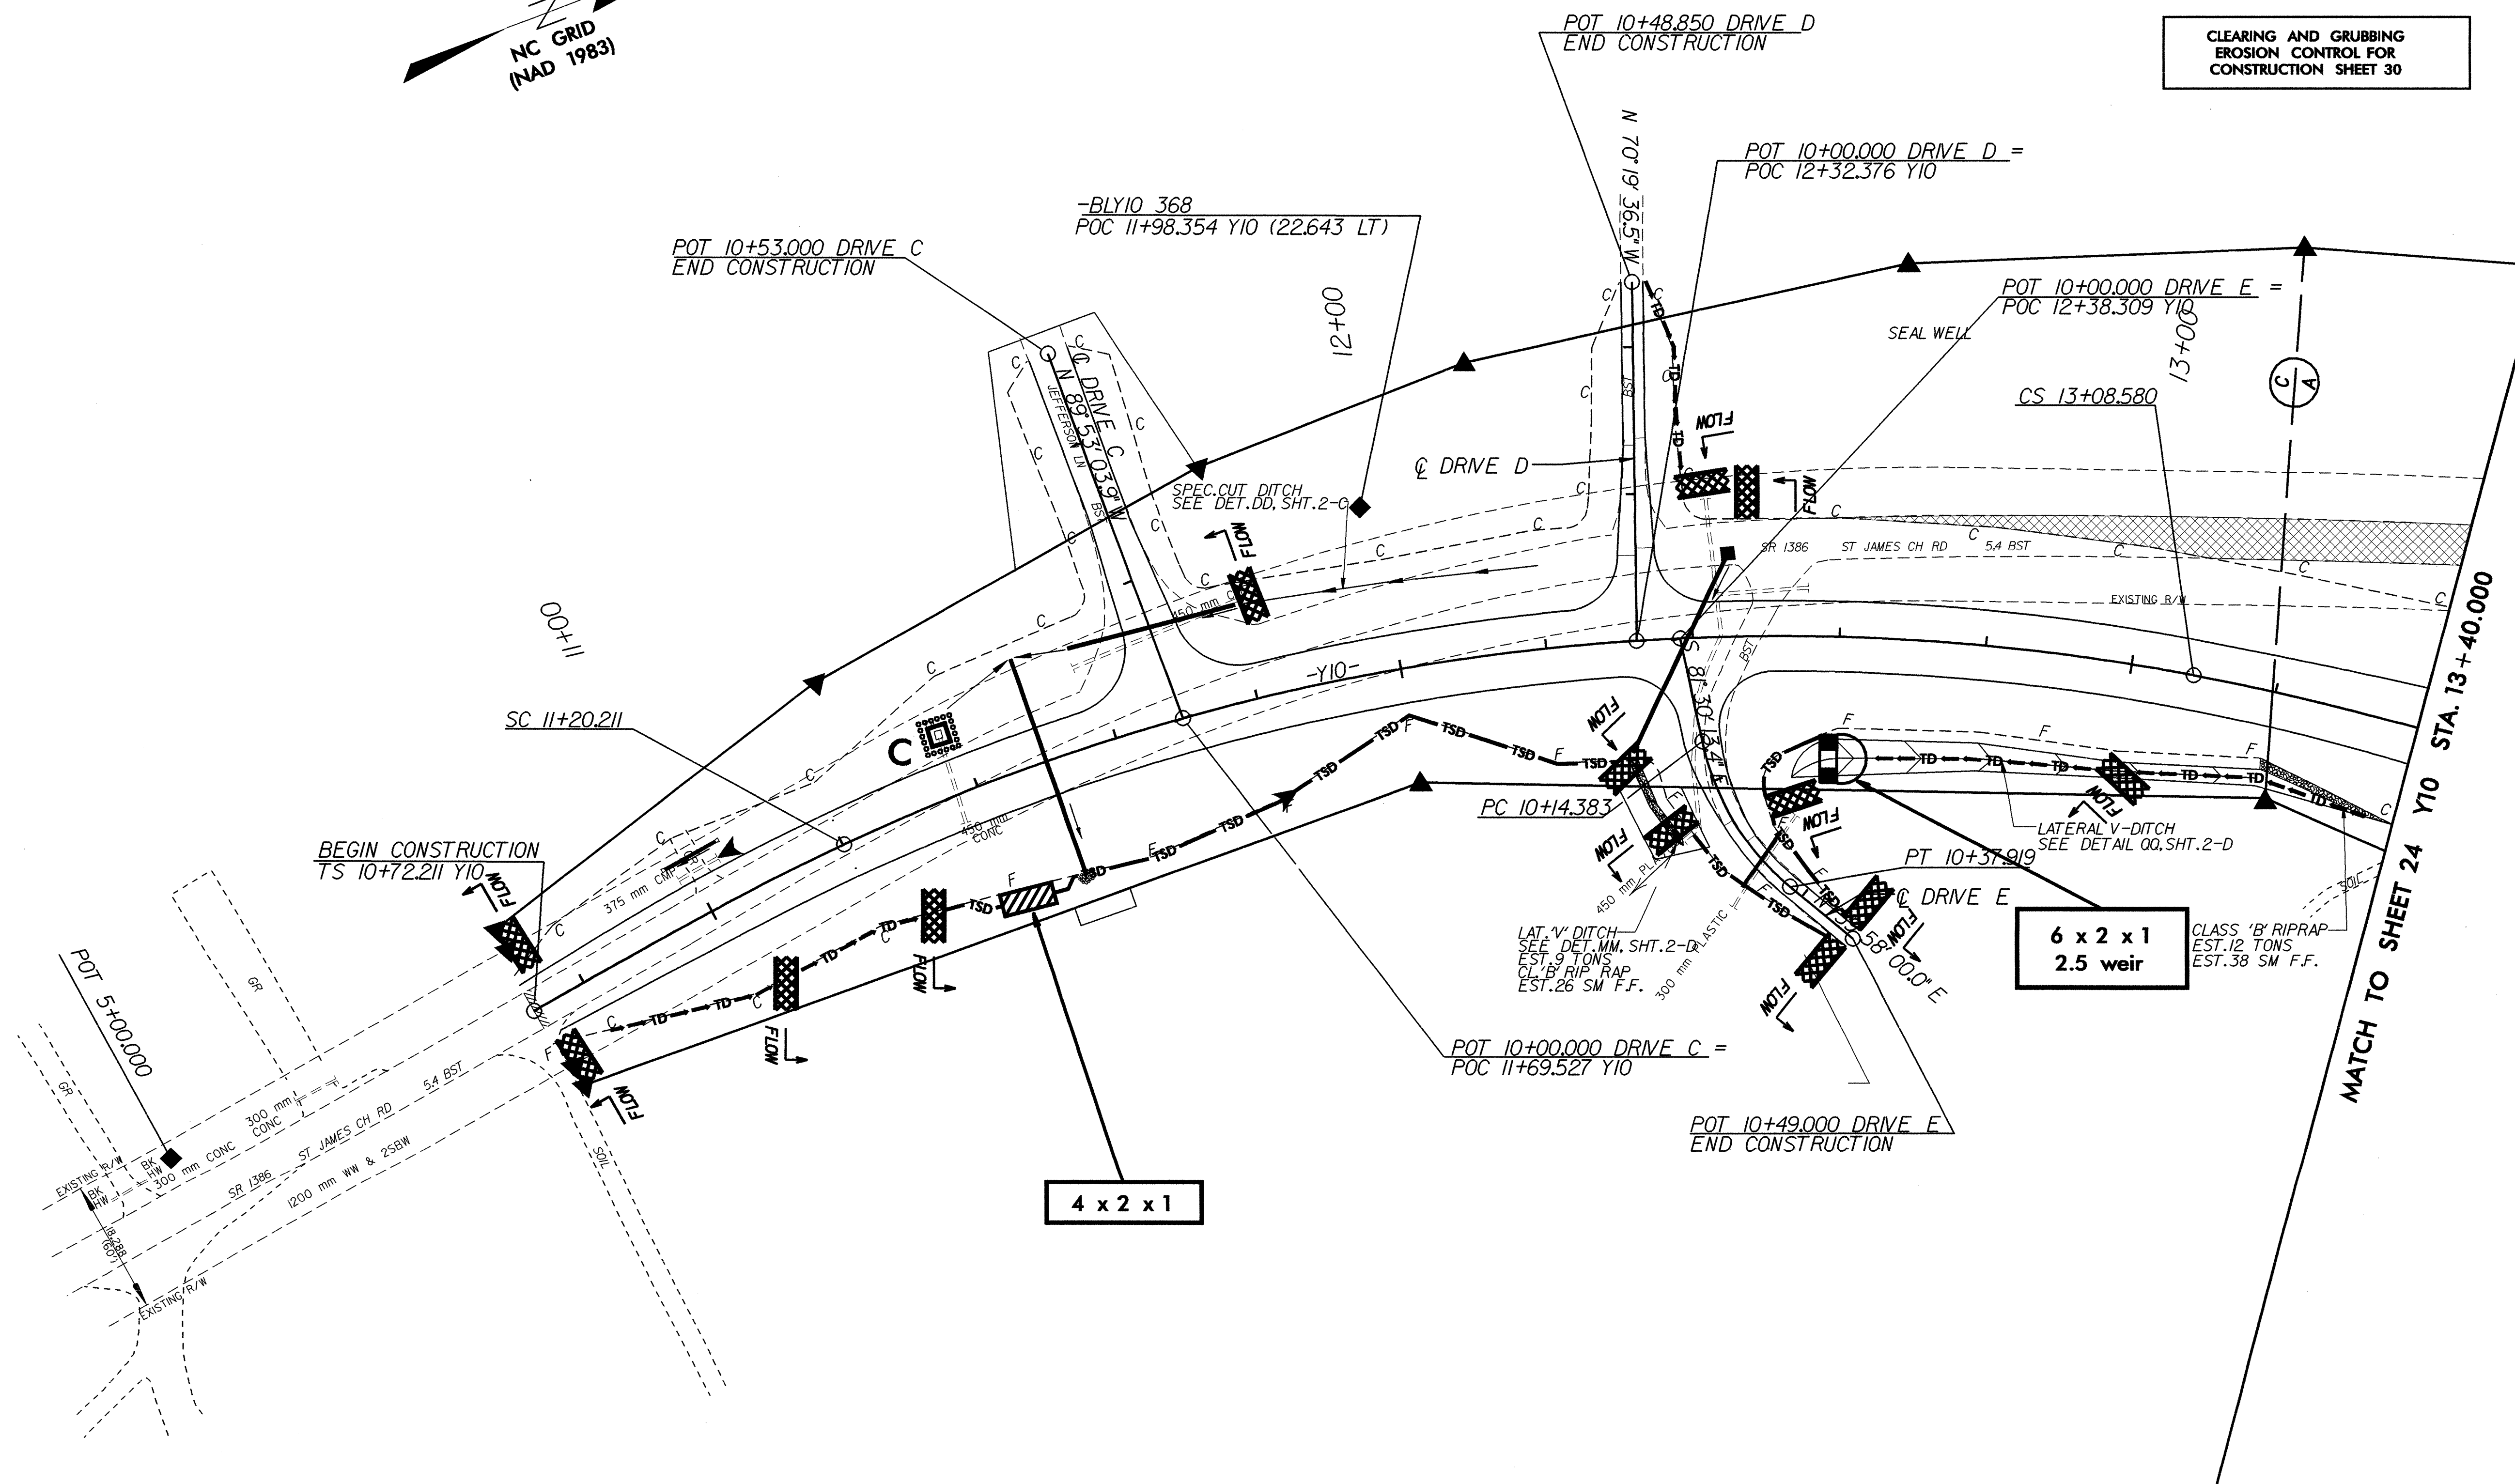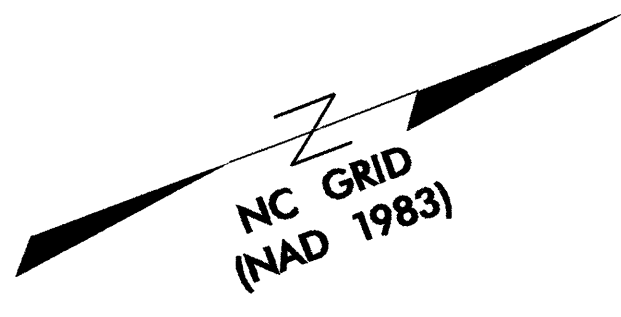

MATCH TO SHEET 24 Y10 STA. 13+40.000