
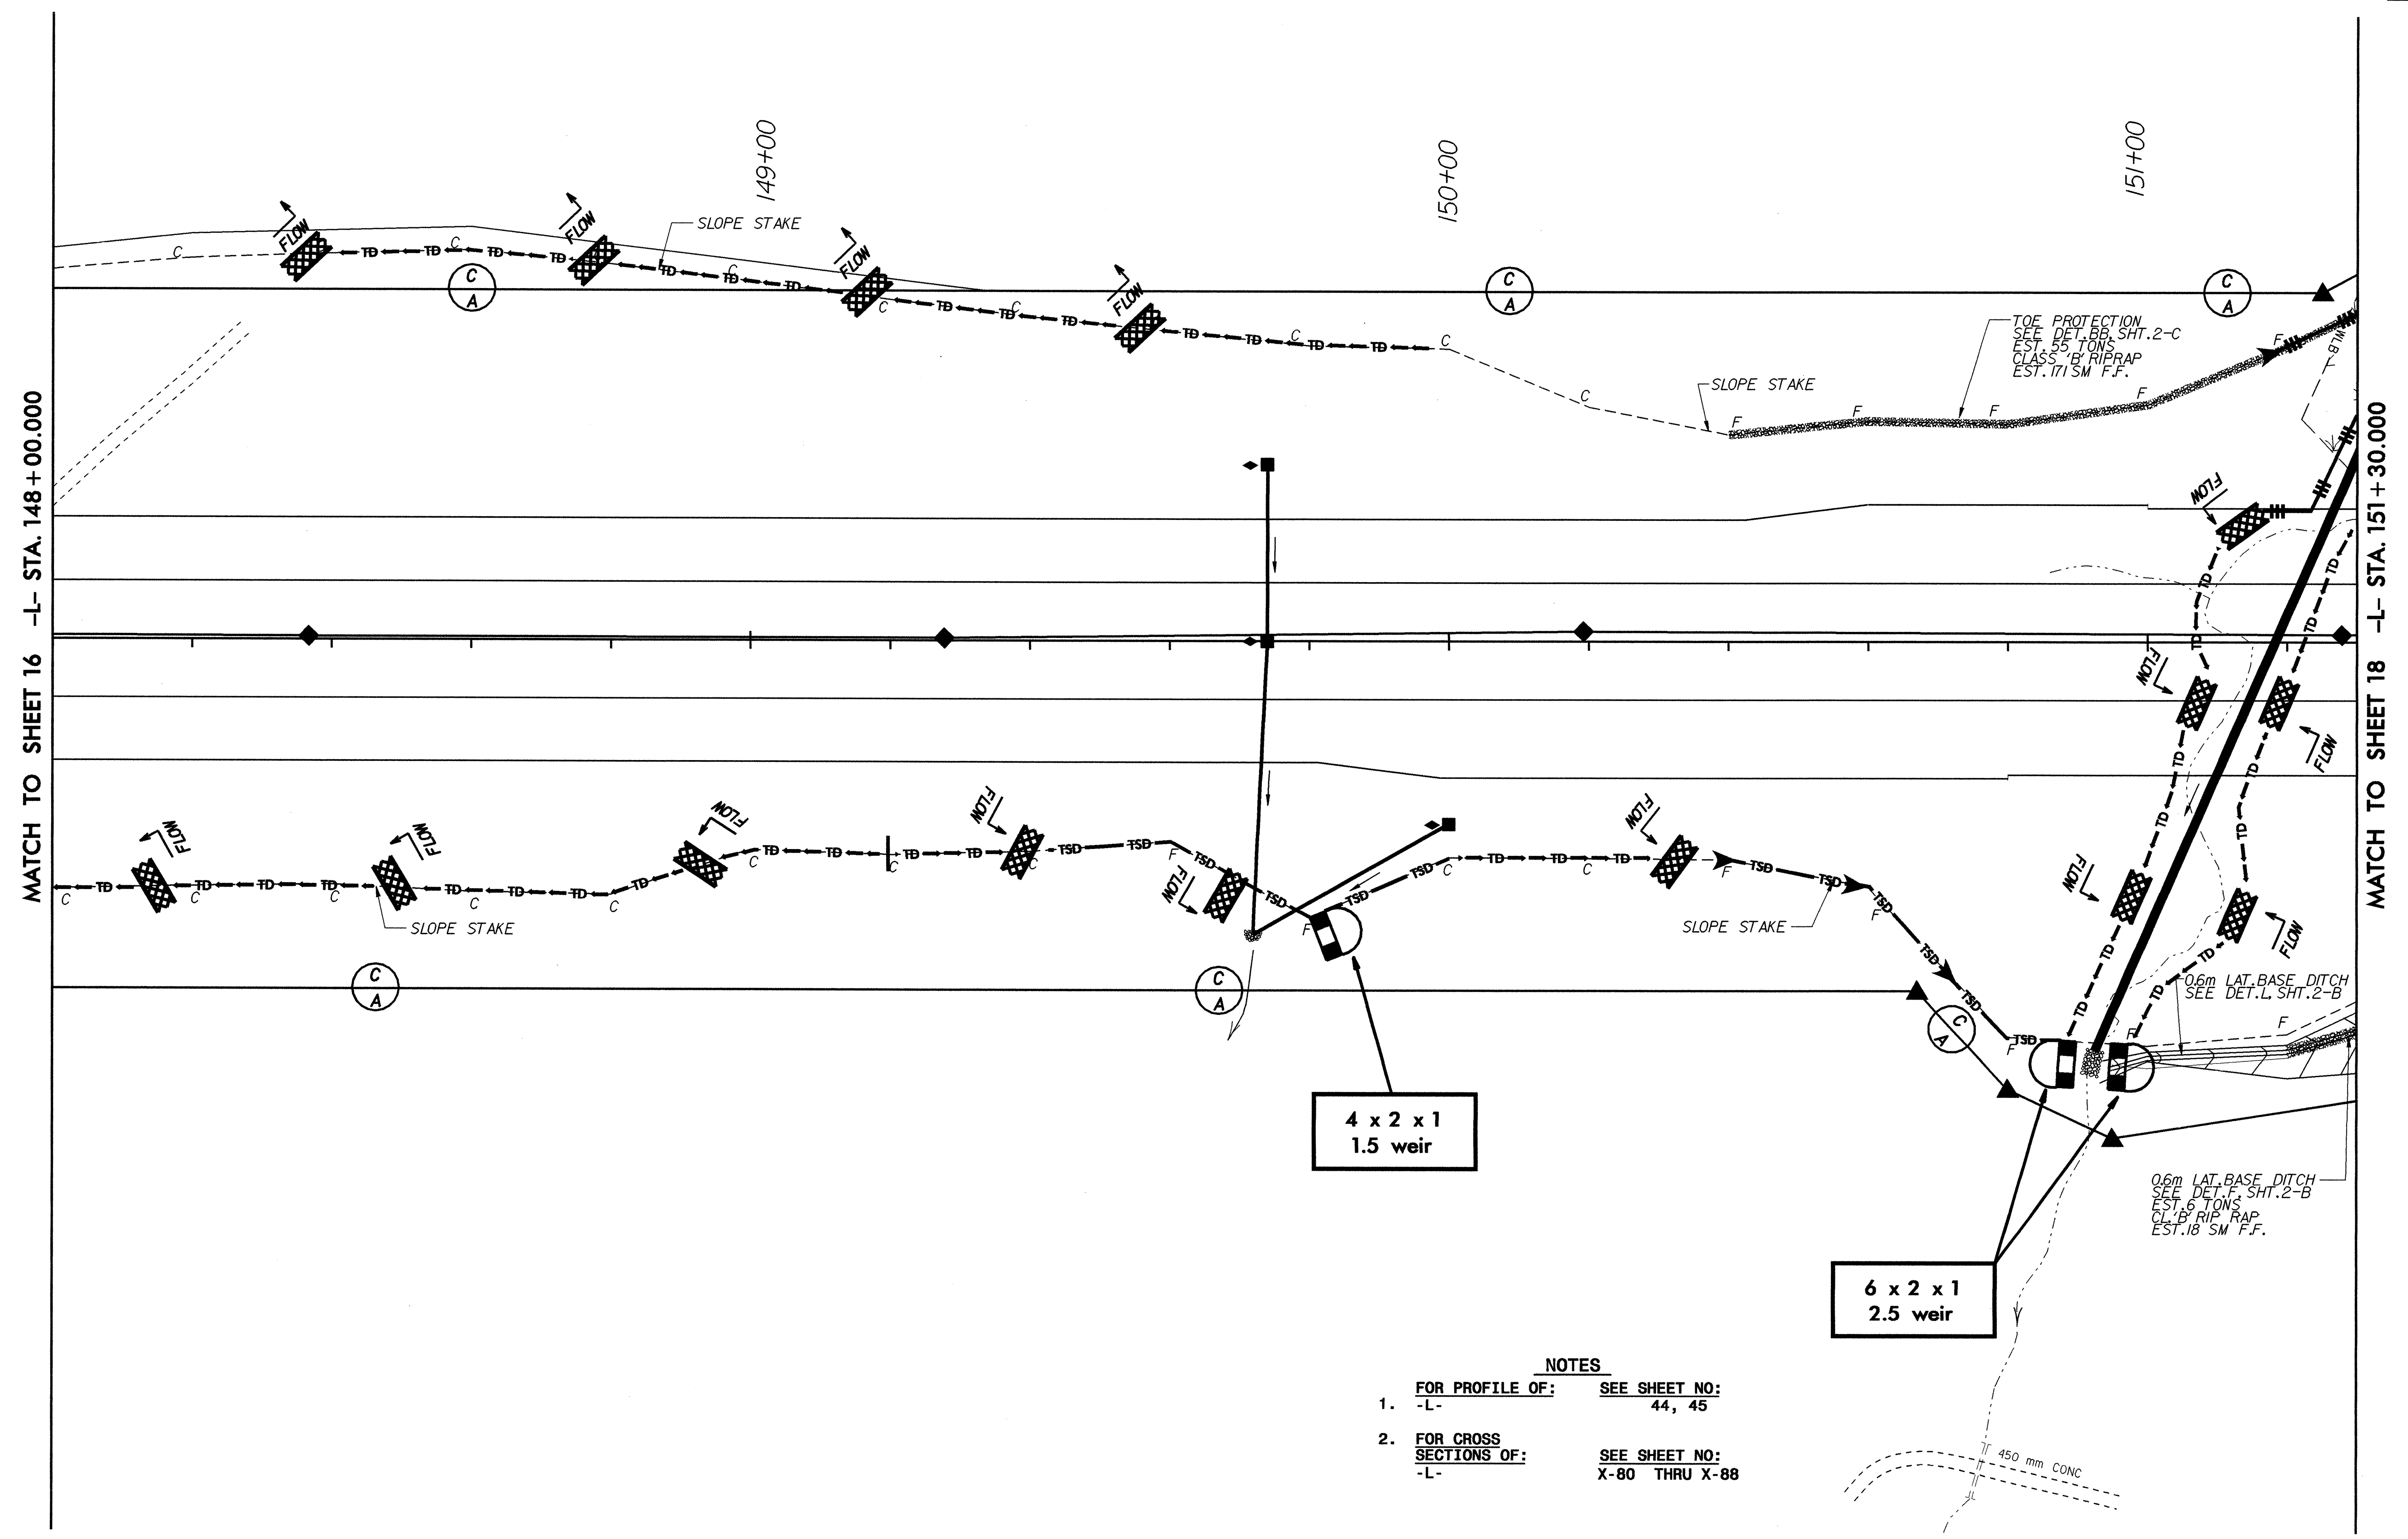


NOTE:
PLACE TEMPORARY ROCK SEDIMENT DAMS TYPE- B
AND TEMPORARY ROCK SILT CHECKS TYPE-A AT
DRAINAGE OUTLETS.

NOTE:
TEMPORARY SILT FENCE SHALL BE INSTALLED A MINIMUM
OF 1 METER FROM TOE OF FILL IN WETLAND AREAS

CLEARING AND GRUBBING
EROSION CONTROL FOR
CONSTRUCTION SHEET 17

 5 0 10 CONST.REV. R/W REV.	PROJECT REFERENCE NO.	SHEET NO.
	R-2206B	EC-18/CONST. 17
	R/W SHEET NO.	
	ROADWAY DESIGN ENGINEER	HYDRAULICS ENGINEER



TOE PROTECTION
SEE DET. BB, SHT. 2-C
EST. 55 TONS
CLASS. B RIPRAP
EST. 171 SM F.F.

0.6m LAT. BASE DITCH
SEE DET. L, SHT. 2-B

0.6m LAT. BASE DITCH
SEE DET. F, SHT. 2-B
EST. 6 TONS
CLASS. B RIPRAP
EST. 18 SM F.F.

4 x 2 x 1
1.5 weir

6 x 2 x 1
2.5 weir

- NOTES
- FOR PROFILE OF: SEE SHEET NO:
-L- 44, 45
 - FOR CROSS SECTIONS OF: SEE SHEET NO:
-L- X-80 THRU X-88

450 mm CONC