




NOTE:
TEMPORARY SILT FENCE SHALL BE INSTALLED A MINIMUM
OF 1 METER FROM TOE OF FILL IN WETLAND AREAS

- NOTES**
- FOR PROFILE OF: SEE SHEET NO:
-L- 38 THRU 40
Y9 56 THRU 57
- FOR CROSS SECTIONS OF: SEE SHEET NO:
-L- X-98 THRU X-51
Y9 X-153 THRU X-161
- FOR 2 - 4.3 x 3.0 RCBC SEE SHEET NO:
C-

 10 0 20 	PROJECT REFERENCE NO. R-2206B	SHEET NO. EC-10CONST. 11
	R/W SHEET NO.	
ROADWAY DESIGN ENGINEER	HYDRAULICS ENGINEER	
CONST. REV.		
R/W REV.		

NOTE:
PLACE TEMPORARY ROCK SEDIMENT DAMS TYPE- B
AND TEMPORARY ROCK SILT CHECKS TYPE-A AT
DRAINAGE OUTLETS.

CLEARING AND GRUBBING
EROSION CONTROL FOR
CONSTRUCTION SHEET 11

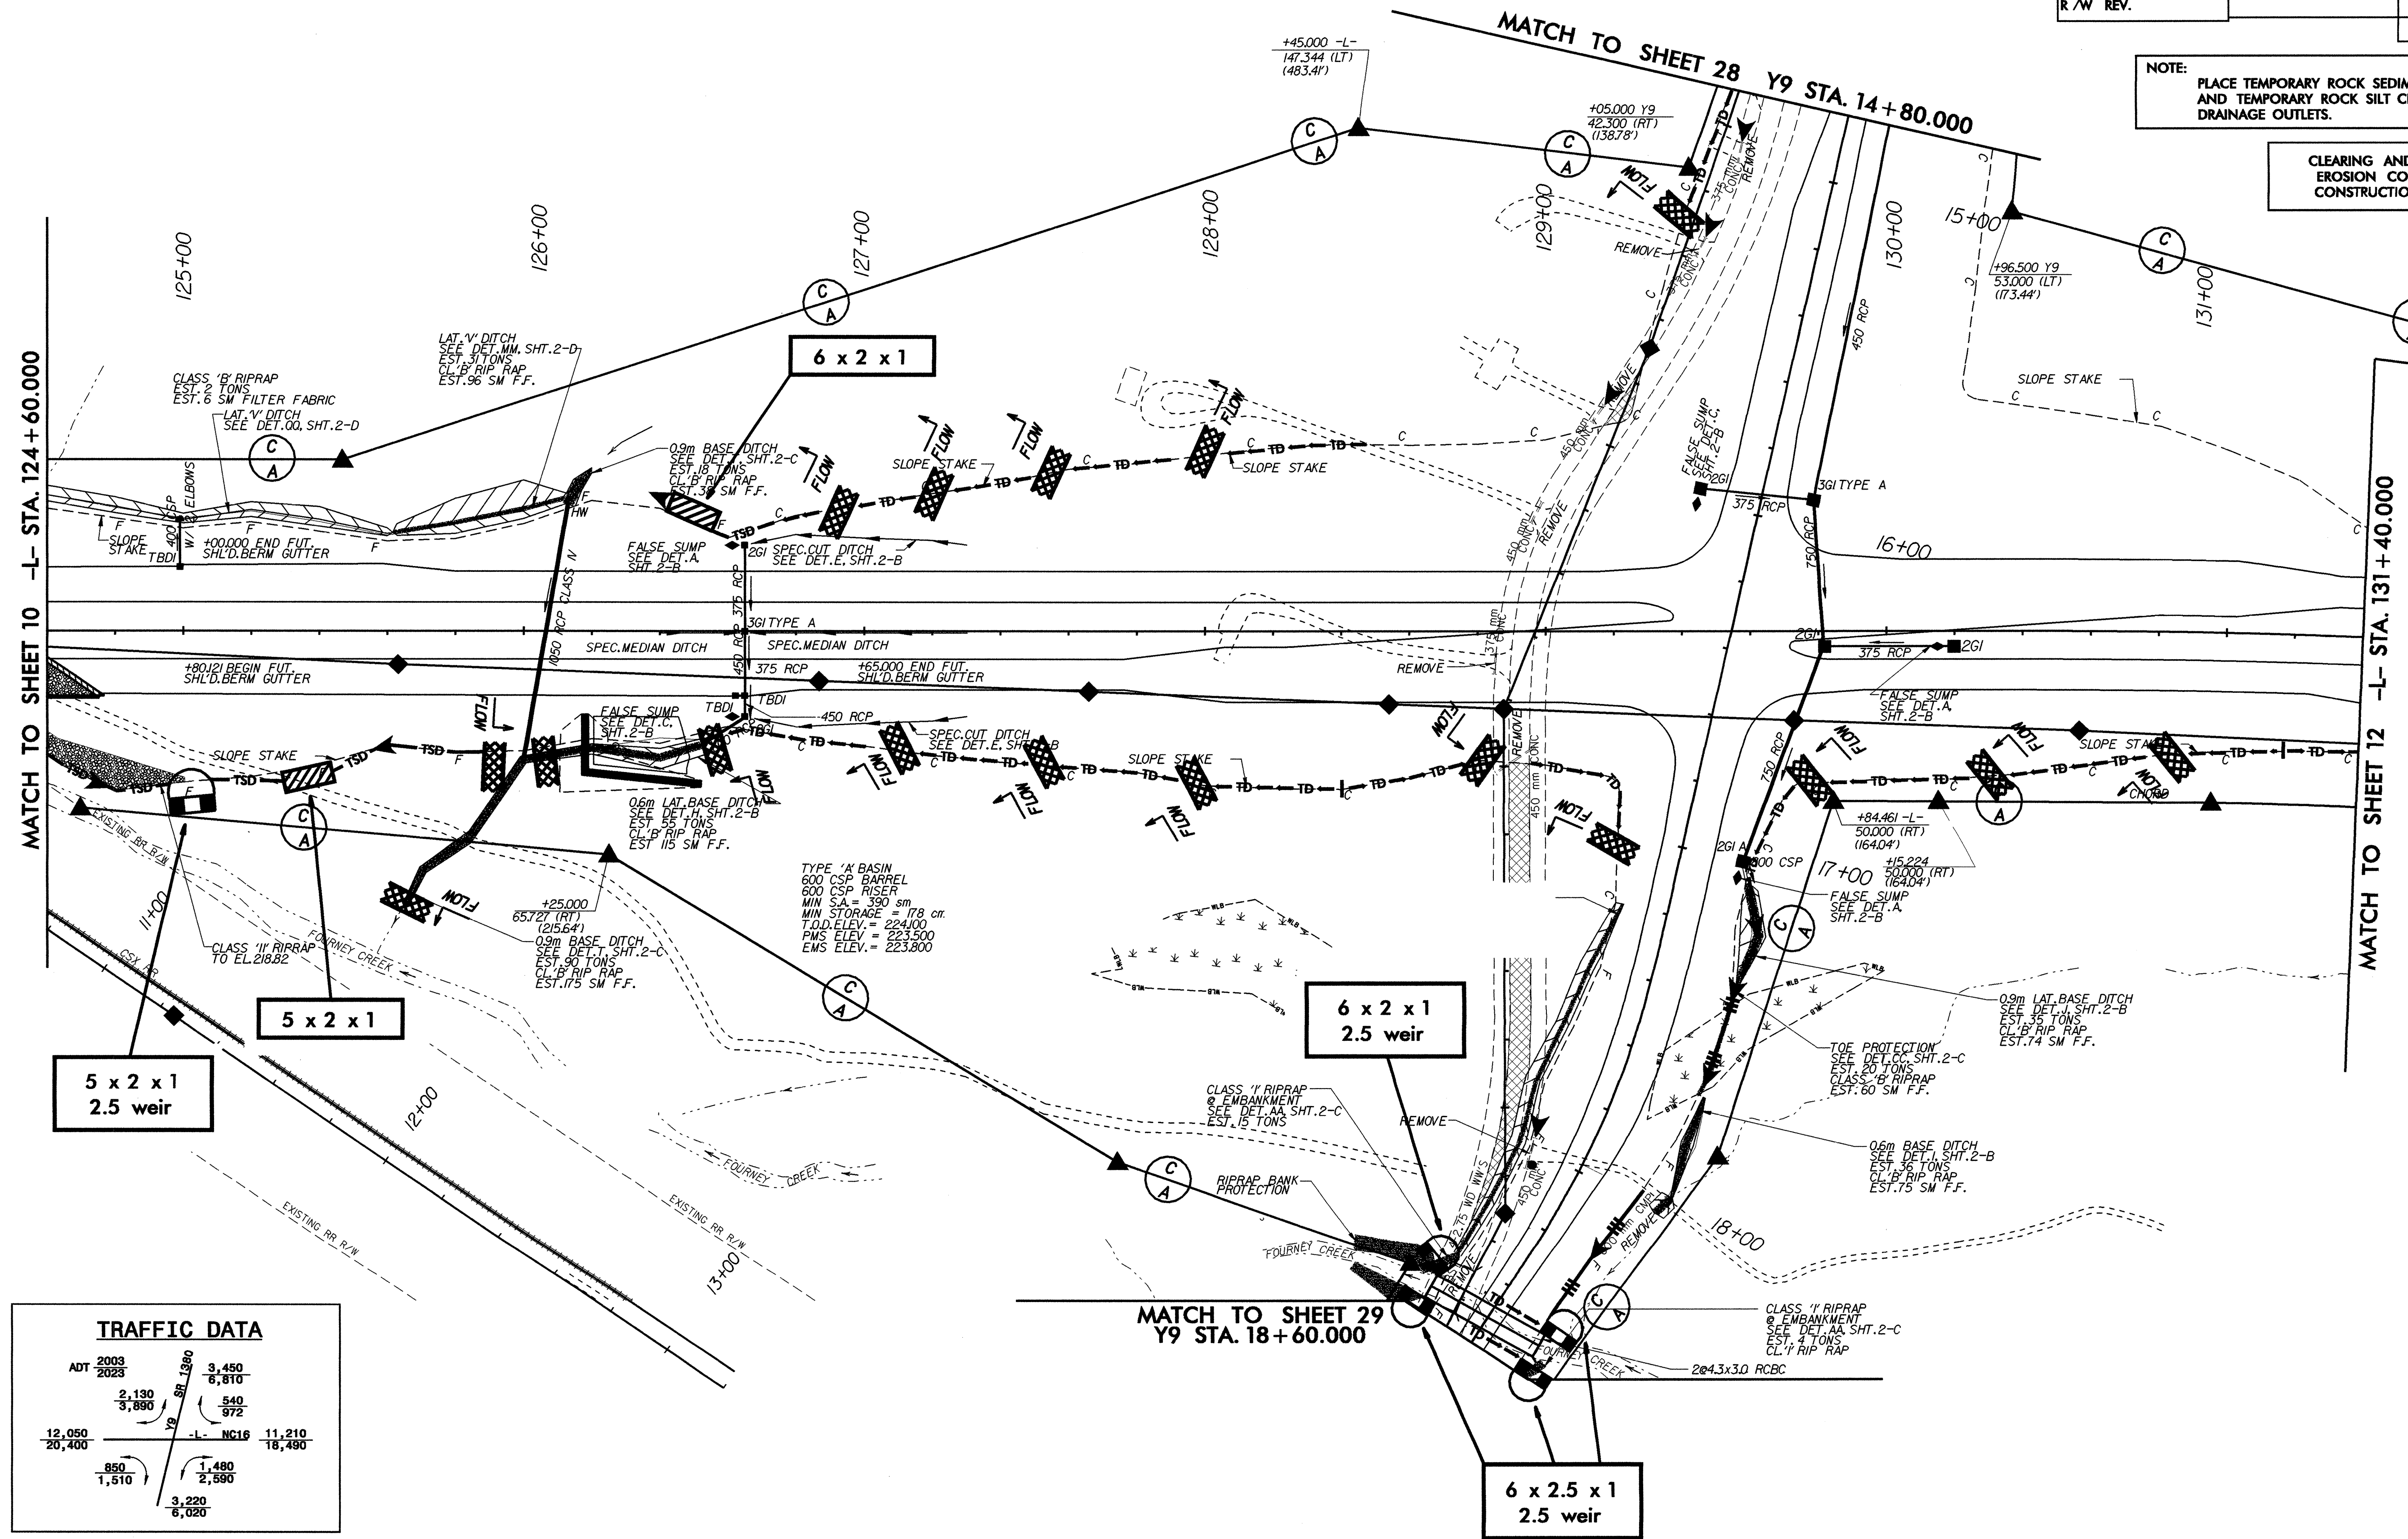

TRAFFIC DATA

ADT 2003	3,450
ADT 2023	6,810
Y9	540
	972
12,050	11,210
20,400	18,480
850	1,480
1,510	2,590
	3,220
	6,020