





NOTE: PLACE TEMPORARY ROCK SEDIMENT DAMS TYPE-B AND TEMPORARY ROCK SILT CHECKS TYPE-A AT DRAINAGE OUTLETS.

CLEARING AND GRUBBING EROSION CONTROL FOR CONSTRUCTION SHEET 9

	PROJECT REFERENCE NO.	SHEET NO.
	R-2206B	EC-BCONST. 9
	R/W SHEET NO.	HYDRAULICS ENGINEER
	ROADWAY DESIGN ENGINEER	
CONST. REV.		
R/W REV.		

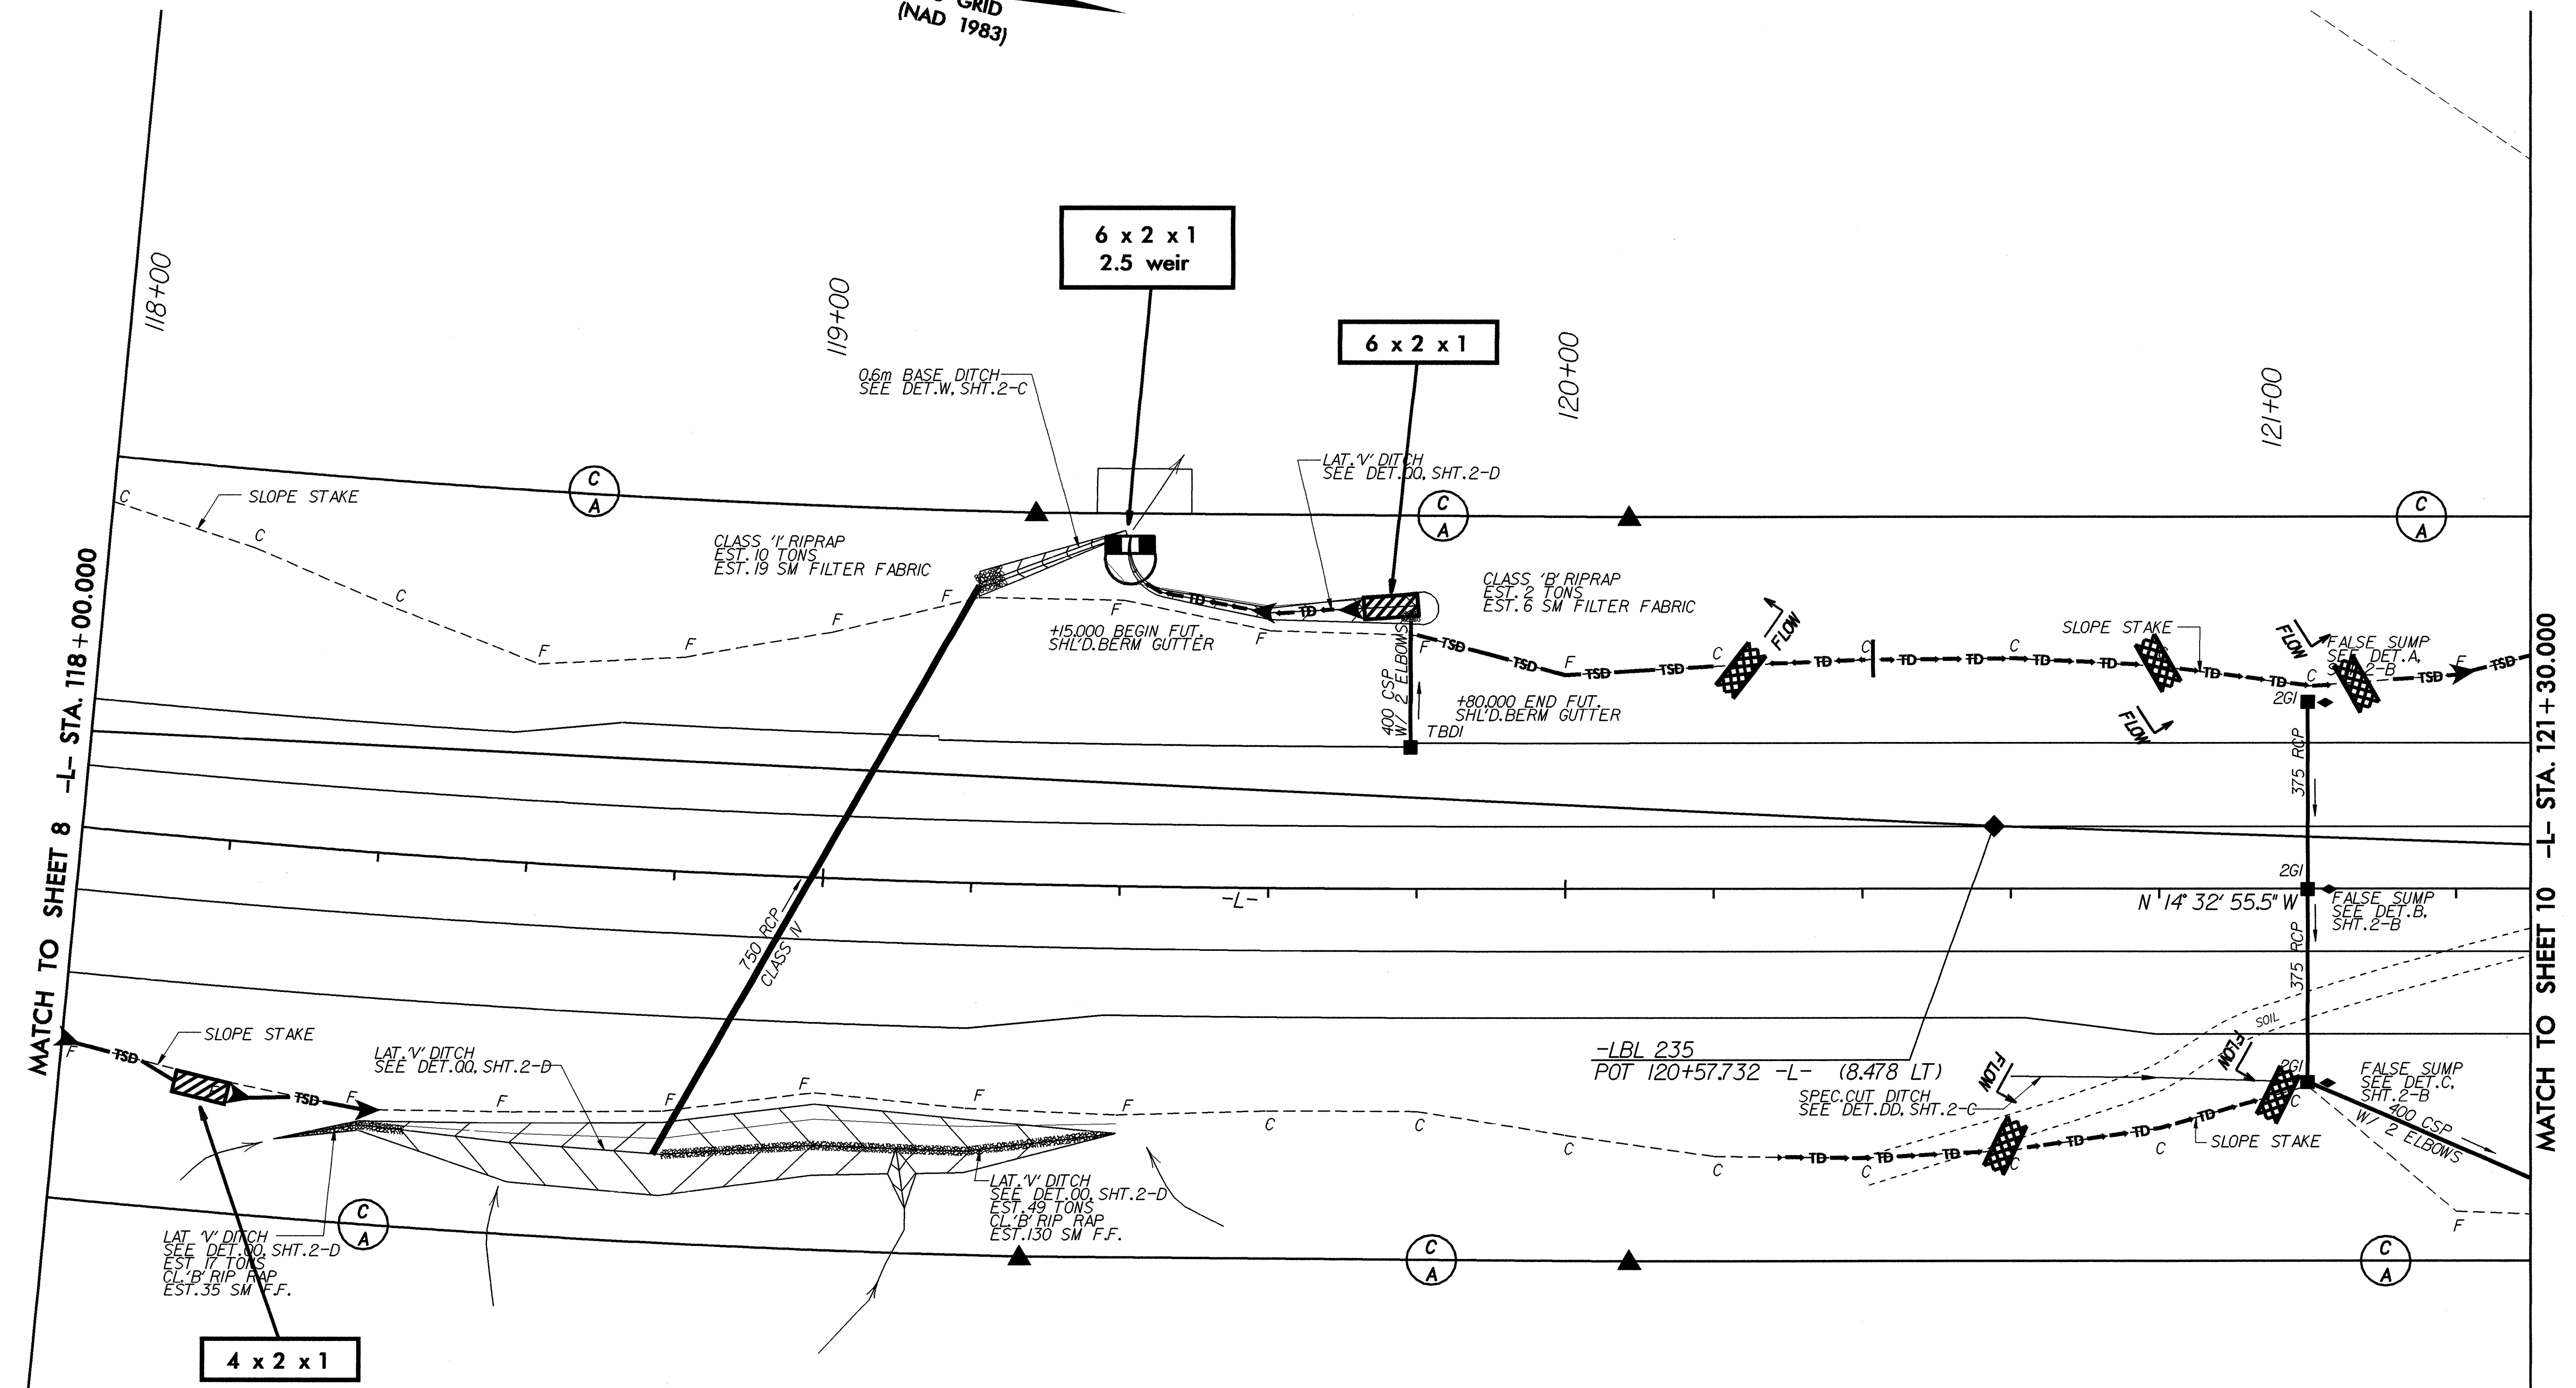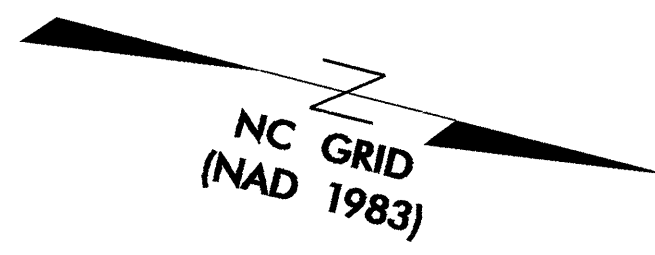

- NOTES**
- FOR PROFILE OF: SEE SHEET NO: -L- 36, 37
 - FOR CROSS SECTIONS OF: SEE SHEET NO: -L- X-29 THRU X-34