

	PROJECT REFERENCE NO.	SHEET NO.
	R-2206B	EC-7/CONST. 8
	R /W SHEET NO.	
	ROADWAY DESIGN ENGINEER	HYDRAULICS ENGINEER
CONST.REV.		
R /W REV.		

NOTE:
PLACE TEMPORARY ROCK SEDIMENT DAMS TYPE-B AND TEMPORARY ROCK SILT CHECKS TYPE-A AT DRAINAGE OUTLETS.

CLEARING AND GRUBBING
EROSION CONTROL FOR
CONSTRUCTION SHEET 8

 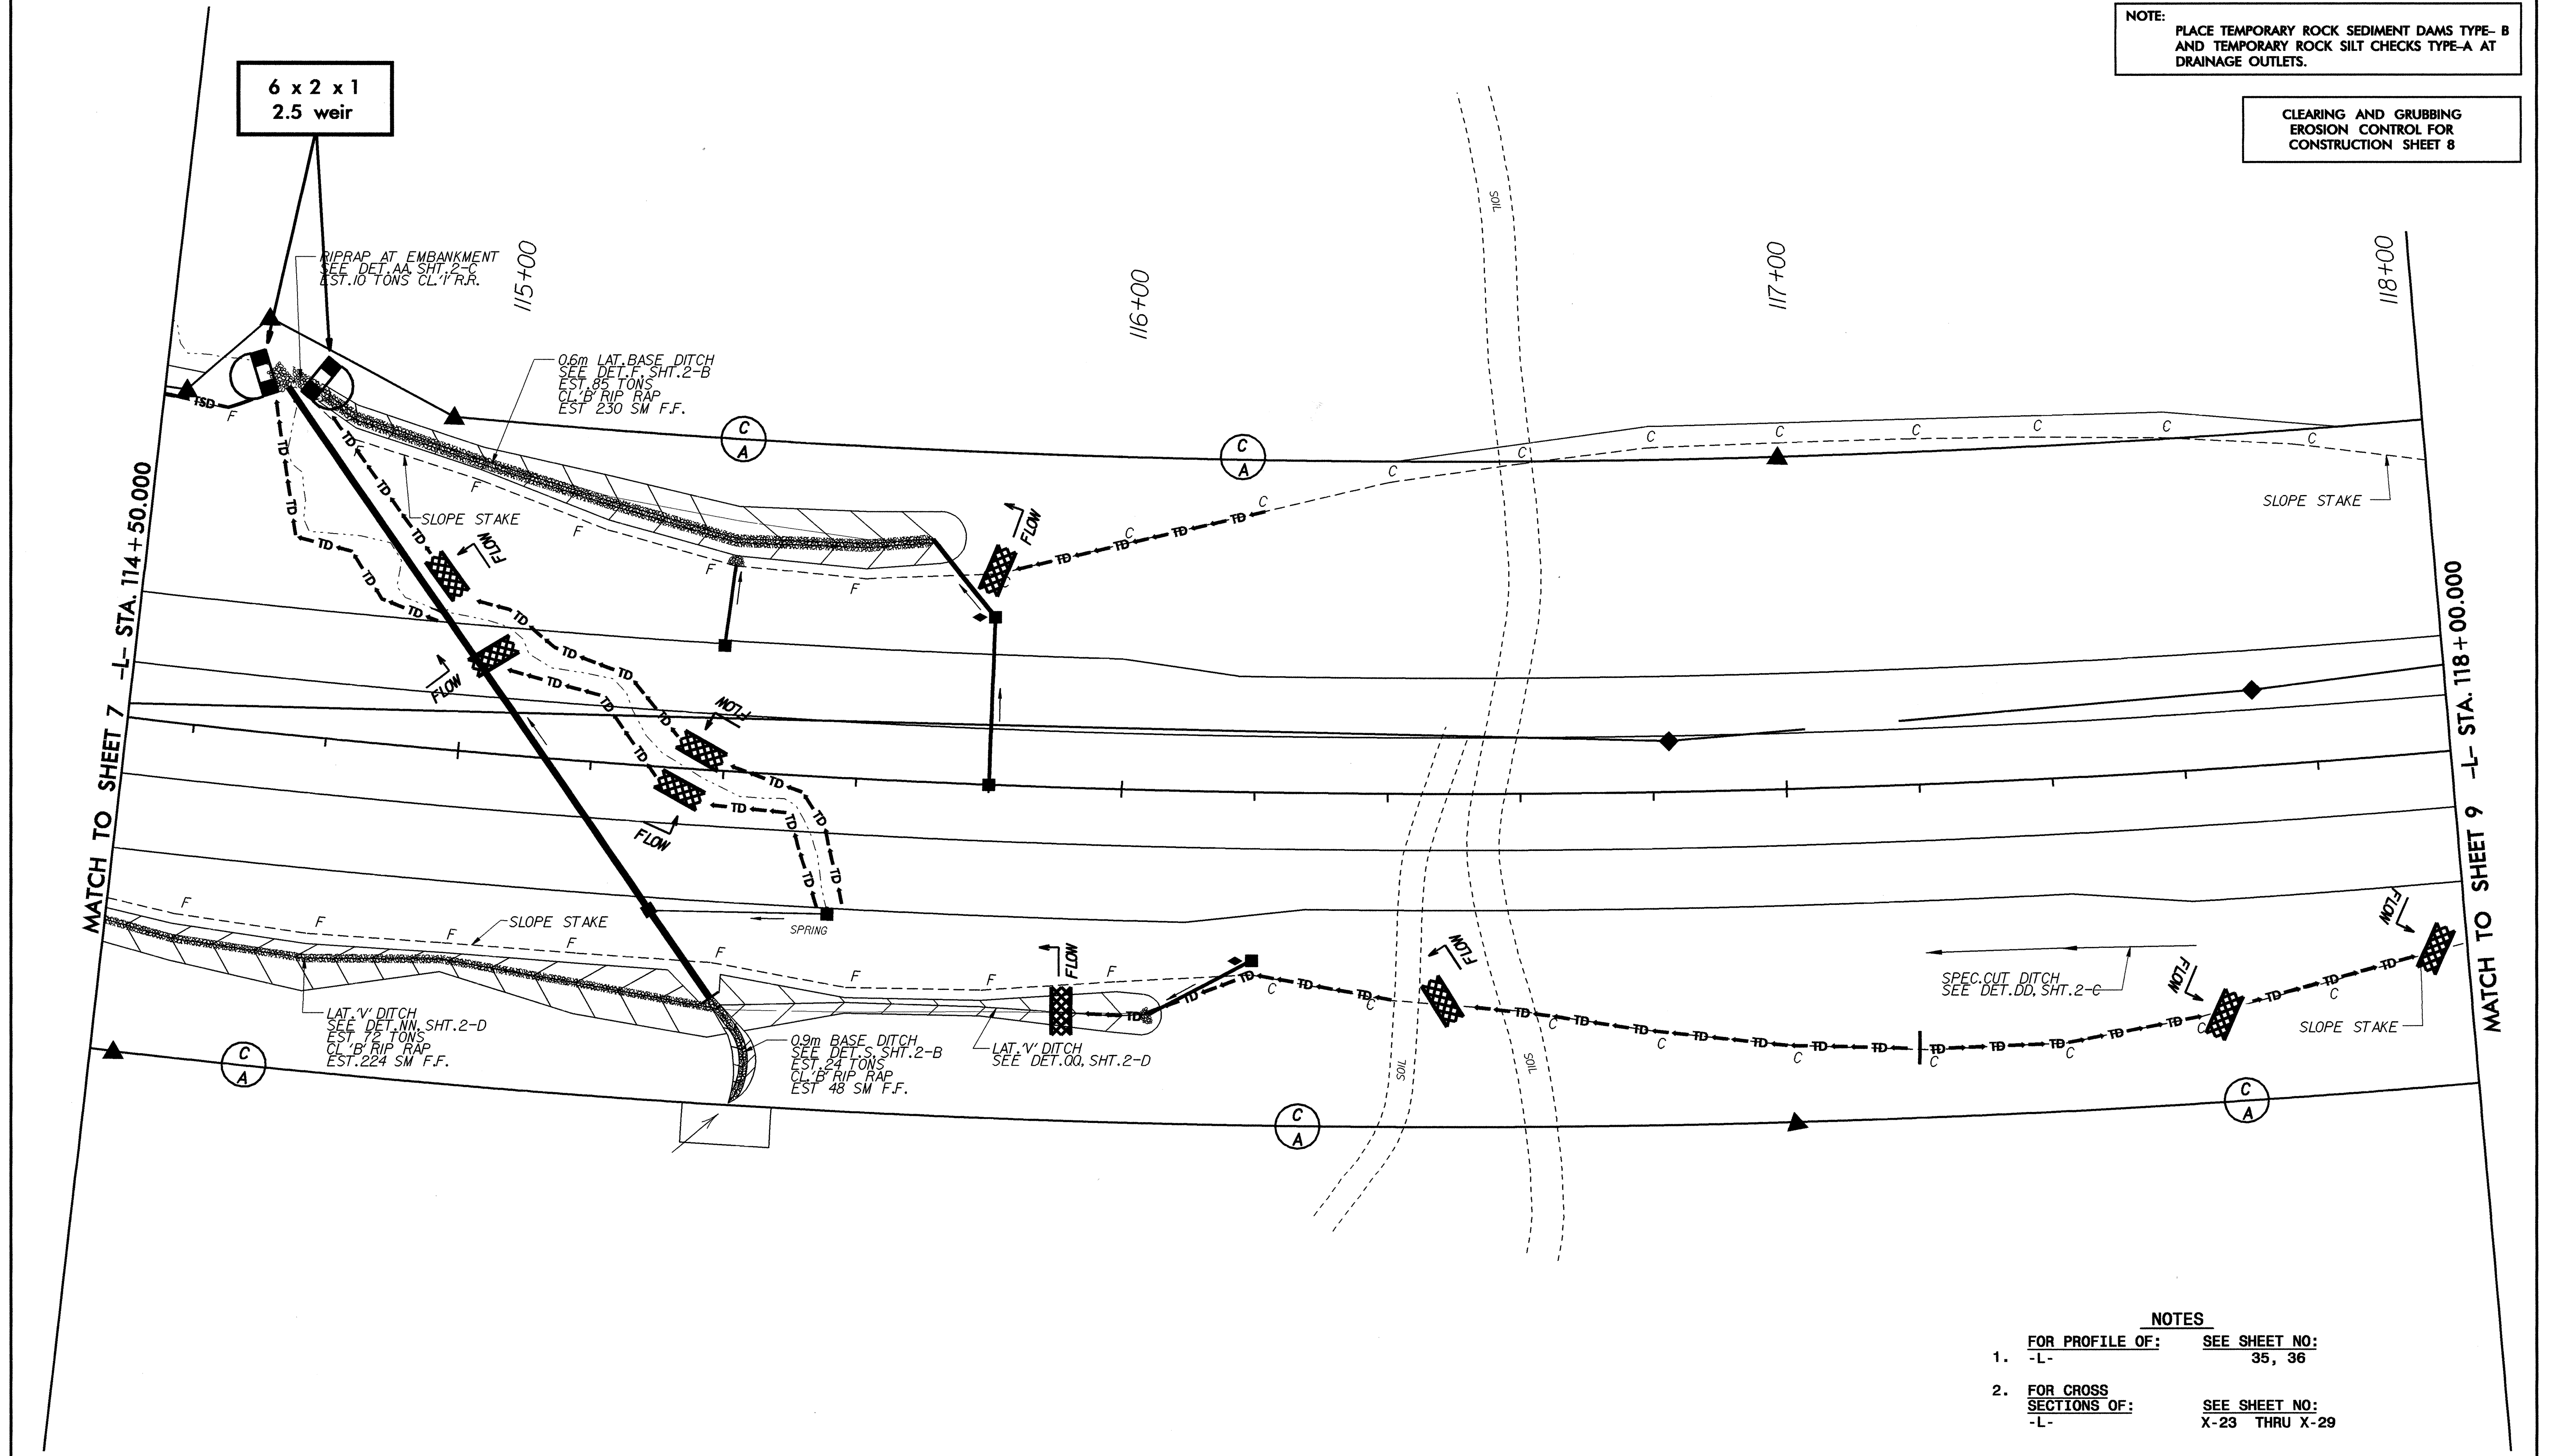

- NOTES**
- FOR PROFILE OF: -L- SEE SHEET NO: 35, 36
 - FOR CROSS SECTIONS OF: -L- SEE SHEET NO: X-23 THRU X-29